


FINAL SURVEY	SURVEYED	DATE
NOTE BOOK	PLOTTED	
NO.	TEMPLATE	
	AREAS	
	CHECKED	

ORIGINAL SURVEY	SURVEYED	DATE
NOTE BOOK	PLOTTED	
NO.	TEMPLATE	
	AREAS	
	CHECKED	

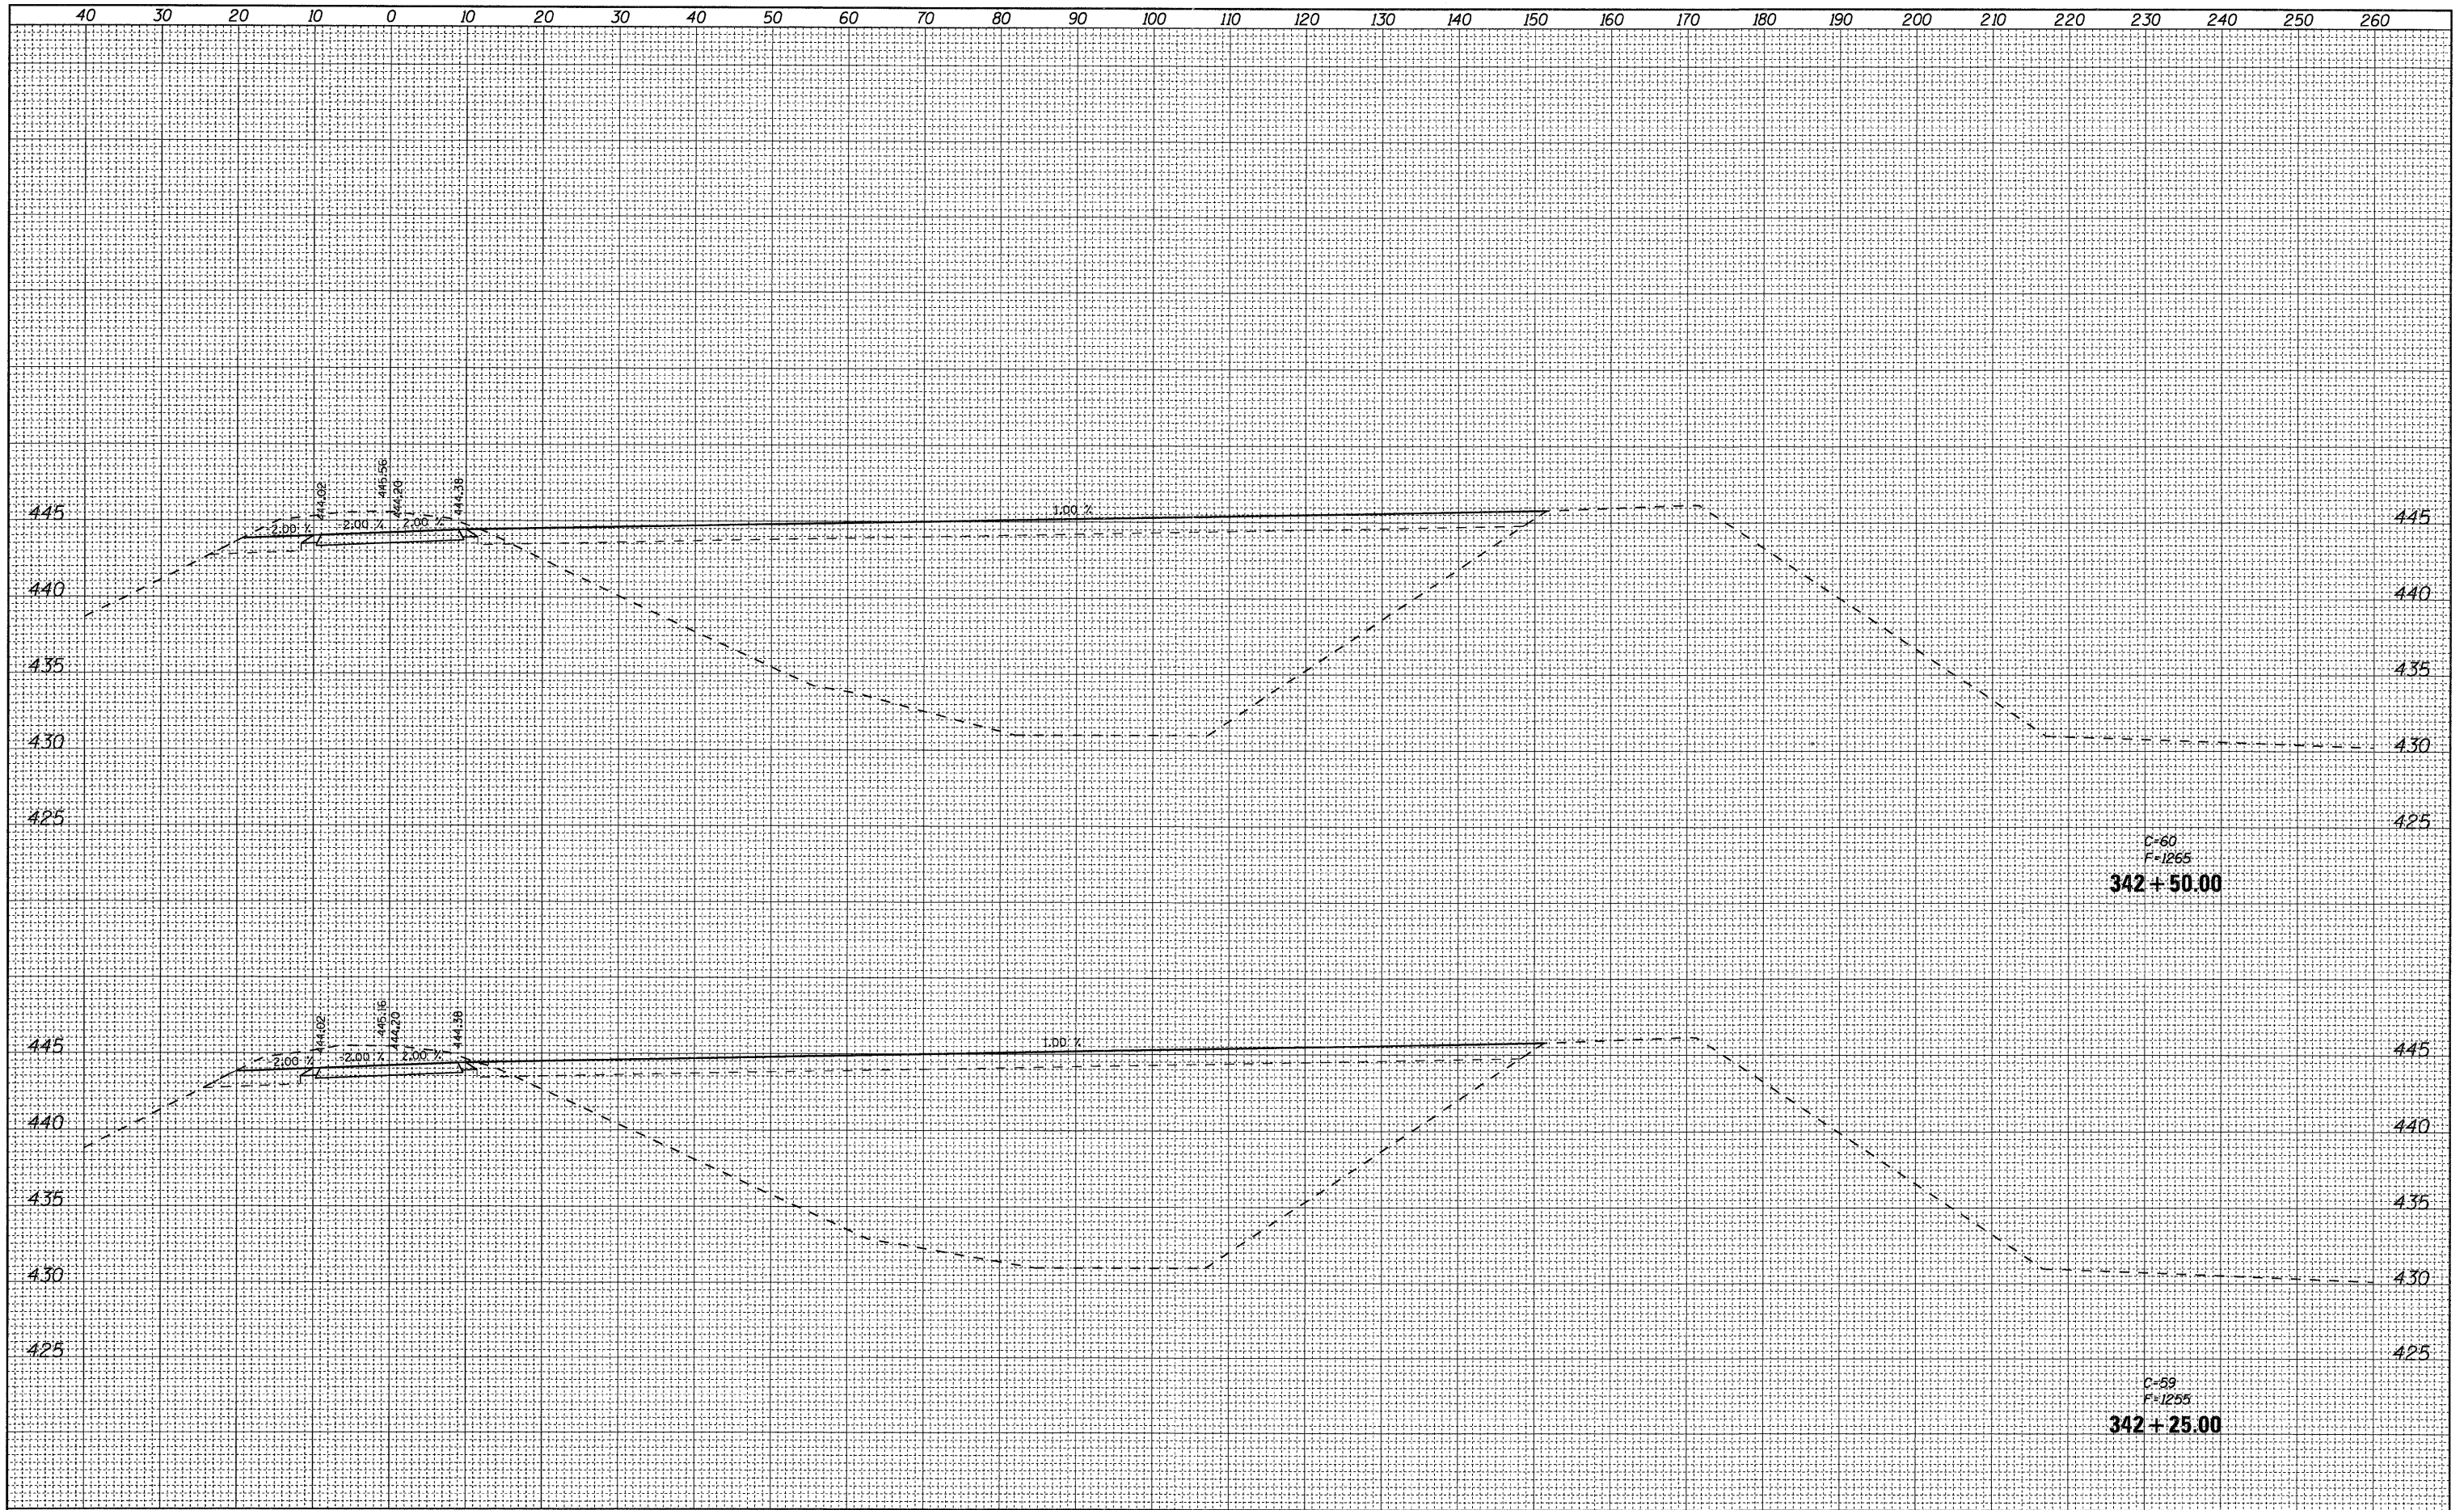

FILE NAME = D:\76A91-Sht-XSSht-RLLE-03.dgn  
**VOLKERT**

USER NAME = untitled  
 DESIGNED - CLS  
 DRAWN - MAM  
 CHECKED - CLS  
 DATE - 3/18/2011

REVISED -  
 REVISED -  
 REVISED -  
 REVISED -

**STATE OF ILLINOIS  
 DEPARTMENT OF TRANSPORTATION**

**CROSS SECTIONS  
 RELOCATED LEVEE - STAGE L3**

SCALE: 1"=(H)10'(V)5' SHEET NO. 6 OF 17 SHEETS STA. 342+25.00 TO STA. 342+50.00

F.A.I. RTE.	SECTION	COUNTY	TOTAL SHEETS	SHEET NO.
270	60-1B-1	MADISON	712	696
CONTRACT NO. 76A91			ILLINOIS FED. AID PROJECT	