


| | | | |
|--------------|---------------|----|------|
| FINAL SURVEY | SURVEYED | BY | DATE |
| NOTE BOOK | PLOTTED | | |
| NO. | TEMPLATE | | |
| | AREAS CHECKED | | |

| | | | |
|-----------------|---------------|----|------|
| ORIGINAL SURVEY | SURVEYED | BY | DATE |
| NOTE BOOK | PLOTTED | | |
| NO. | TEMPLATE | | |
| | AREAS CHECKED | | |

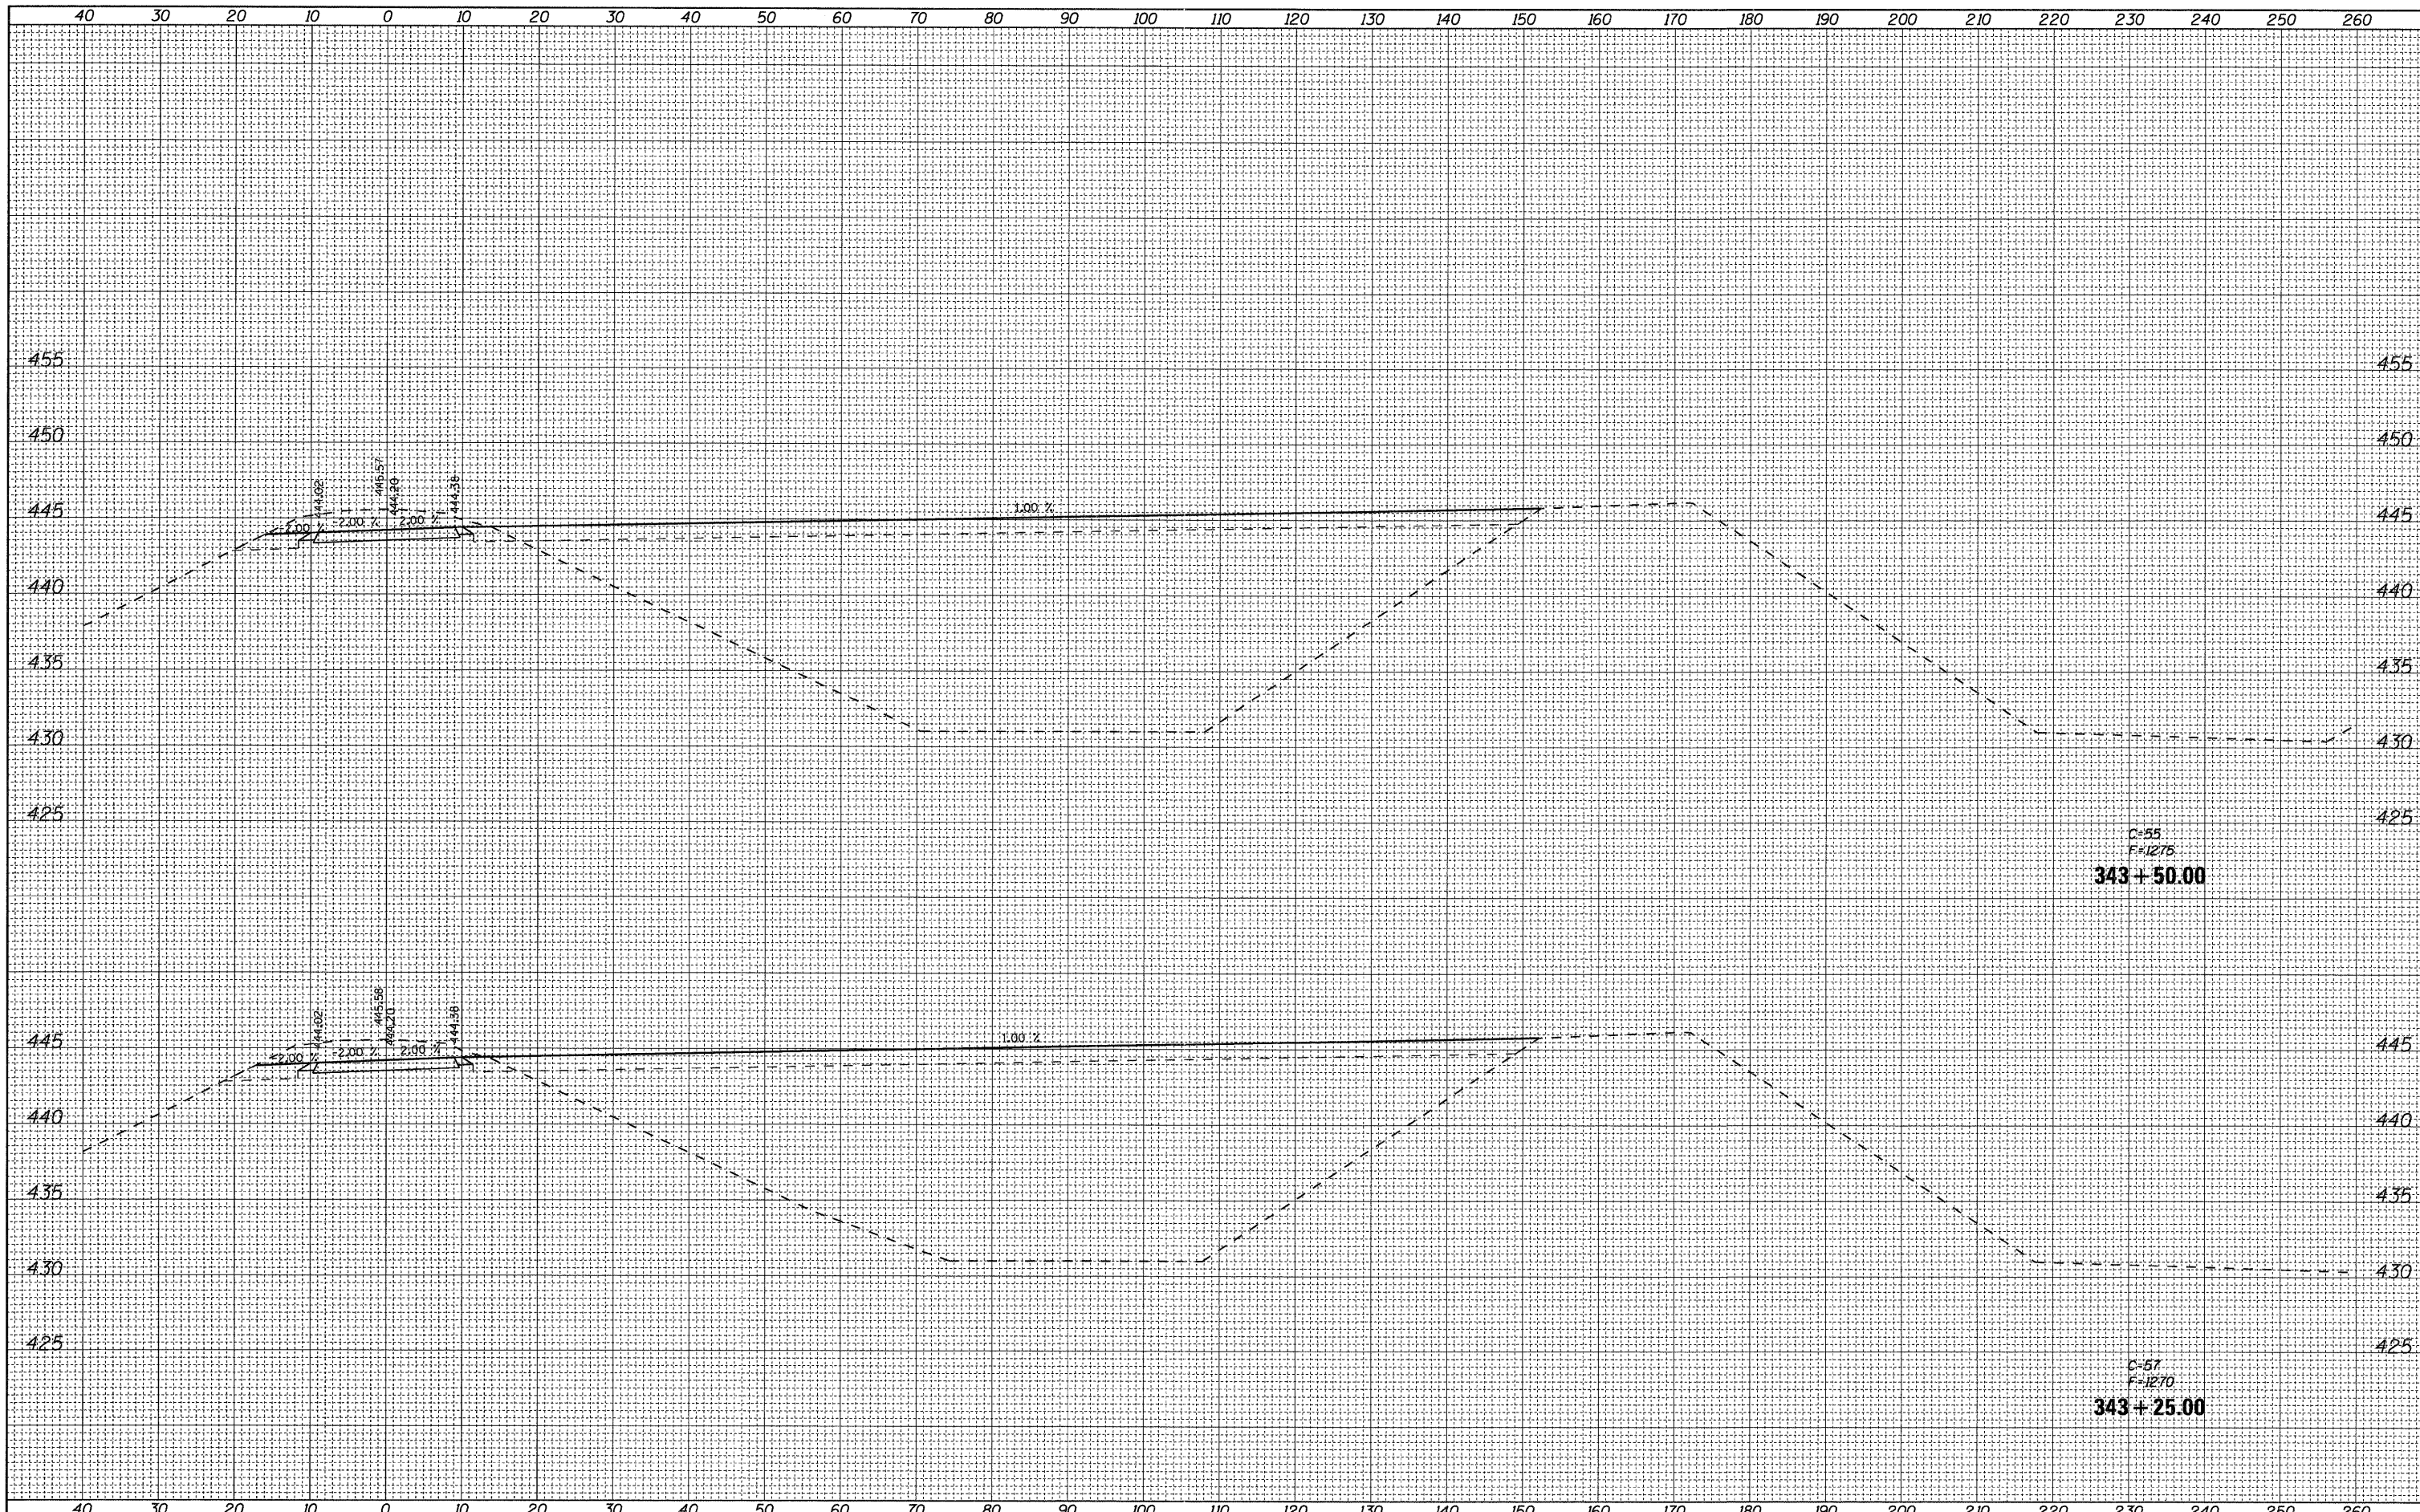

FILE NAME = 0876A91-Sht-XSht-RLLE-03.dgn
VOLKERT

| | | |
|-----------------------------|------------------|-----------|
| USER NAME = untitled | DESIGNED - CLS | REVISED - |
| PLOT SCALE = 10.0000' / IN. | DRAWN - MAM | REVISED - |
| PLOT DATE = 3/15/2011 | CHECKED - CLS | REVISED - |
| | DATE - 3/18/2011 | REVISED - |

**STATE OF ILLINOIS
DEPARTMENT OF TRANSPORTATION**

**CROSS SECTIONS
RELOCATED LEVEE - STAGE L3**
 SCALE: 1"=(H)10'(V)5' SHEET NO. 8 OF 17 SHEETS STA. 343+25.00 TO STA. 343+50.00

| | | | | |
|-----------------------------|-----------------|----------------|--------------------|---------------|
| F.A.I. RTE. 270 | SECTION 60-1B-1 | COUNTY MADISON | TOTAL SHEETS 712 | SHEET NO. 698 |
| | | | CONTRACT NO. 76A91 | |
| [ILLINOIS] FED. AID PROJECT | | | | |