


DATE	
BY	
FINAL SURVEY	SURVEYED
NOTE BOOK NO.	PLOTTED
	TEMPLATE
	AREAS CHECKED

DATE	
BY	
ORIGINAL SURVEY	SURVEYED
NOTE BOOK NO.	PLOTTED
	TEMPLATE
	AREAS CHECKED

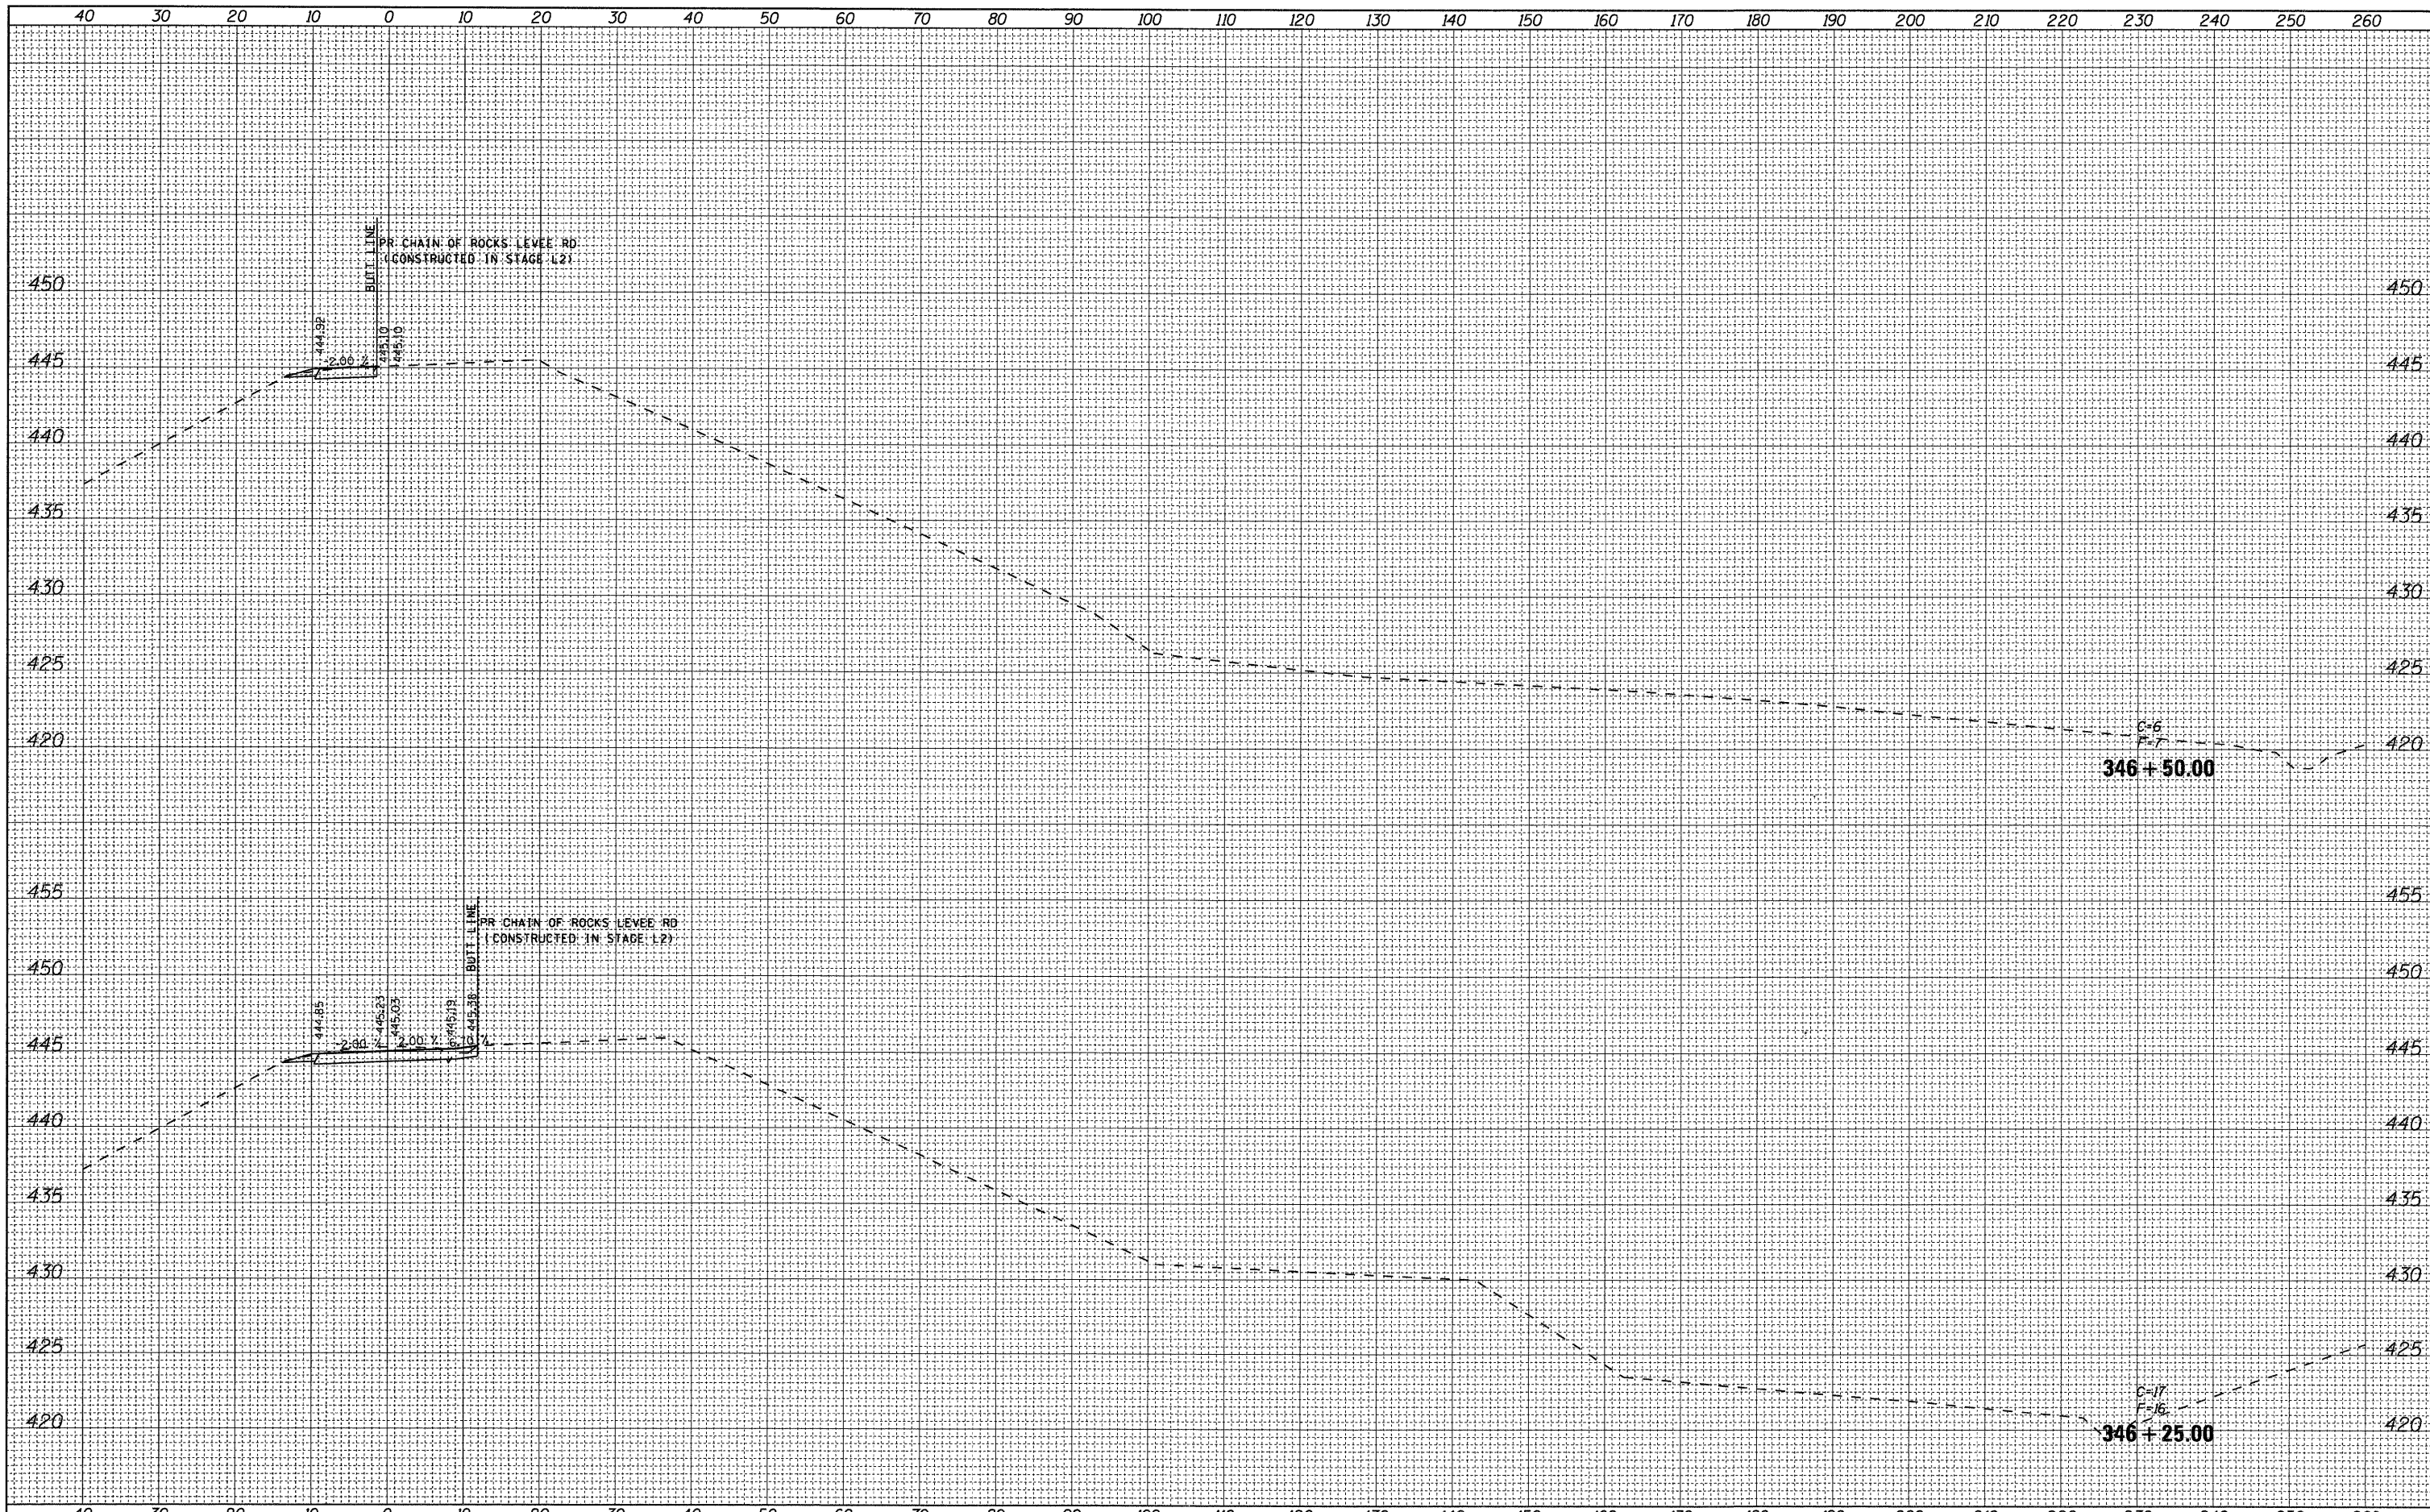

FILE NAME = D878A91-Sht-XSSht-RLLE-03.dgn	USER NAME = untitled	DESIGNED - CLS	REVISED -	STATE OF ILLINOIS DEPARTMENT OF TRANSPORTATION	CROSS SECTIONS RELOCATED LEVEE - STAGE L3		F.A.I. RTE. 270	SECTION 60-1B-1	COUNTY MADISON	TOTAL SHEETS 712	SHEET NO. 706
VOLKERT	PLOT SCALE = 10.0000' / IN.	DRAWN - MAM	REVISED -		SCALE: 1"=100'(V)5'	SHEET NO. 16 OF 17 SHEETS	STA. 346+25.00 TO STA. 346+50.00	CONTRACT NO. 76A91		ILLINOIS FED. AID PROJECT	
	PLOT DATE = 3/15/2011	CHECKED - CLS	REVISED -								
		DATE - 3/18/2011	REVISED -								