


FINAL SURVEY	SURVEYED	BY	DATE
NOTE BOOK NO.	PLOTTED		
	TEMPLATE		
	AREAS		
	CHECKED		

ORIGINAL SURVEY	SURVEYED	BY	DATE
NOTE BOOK NO.	PLOTTED		
	TEMPLATE		
	AREAS		
	CHECKED		

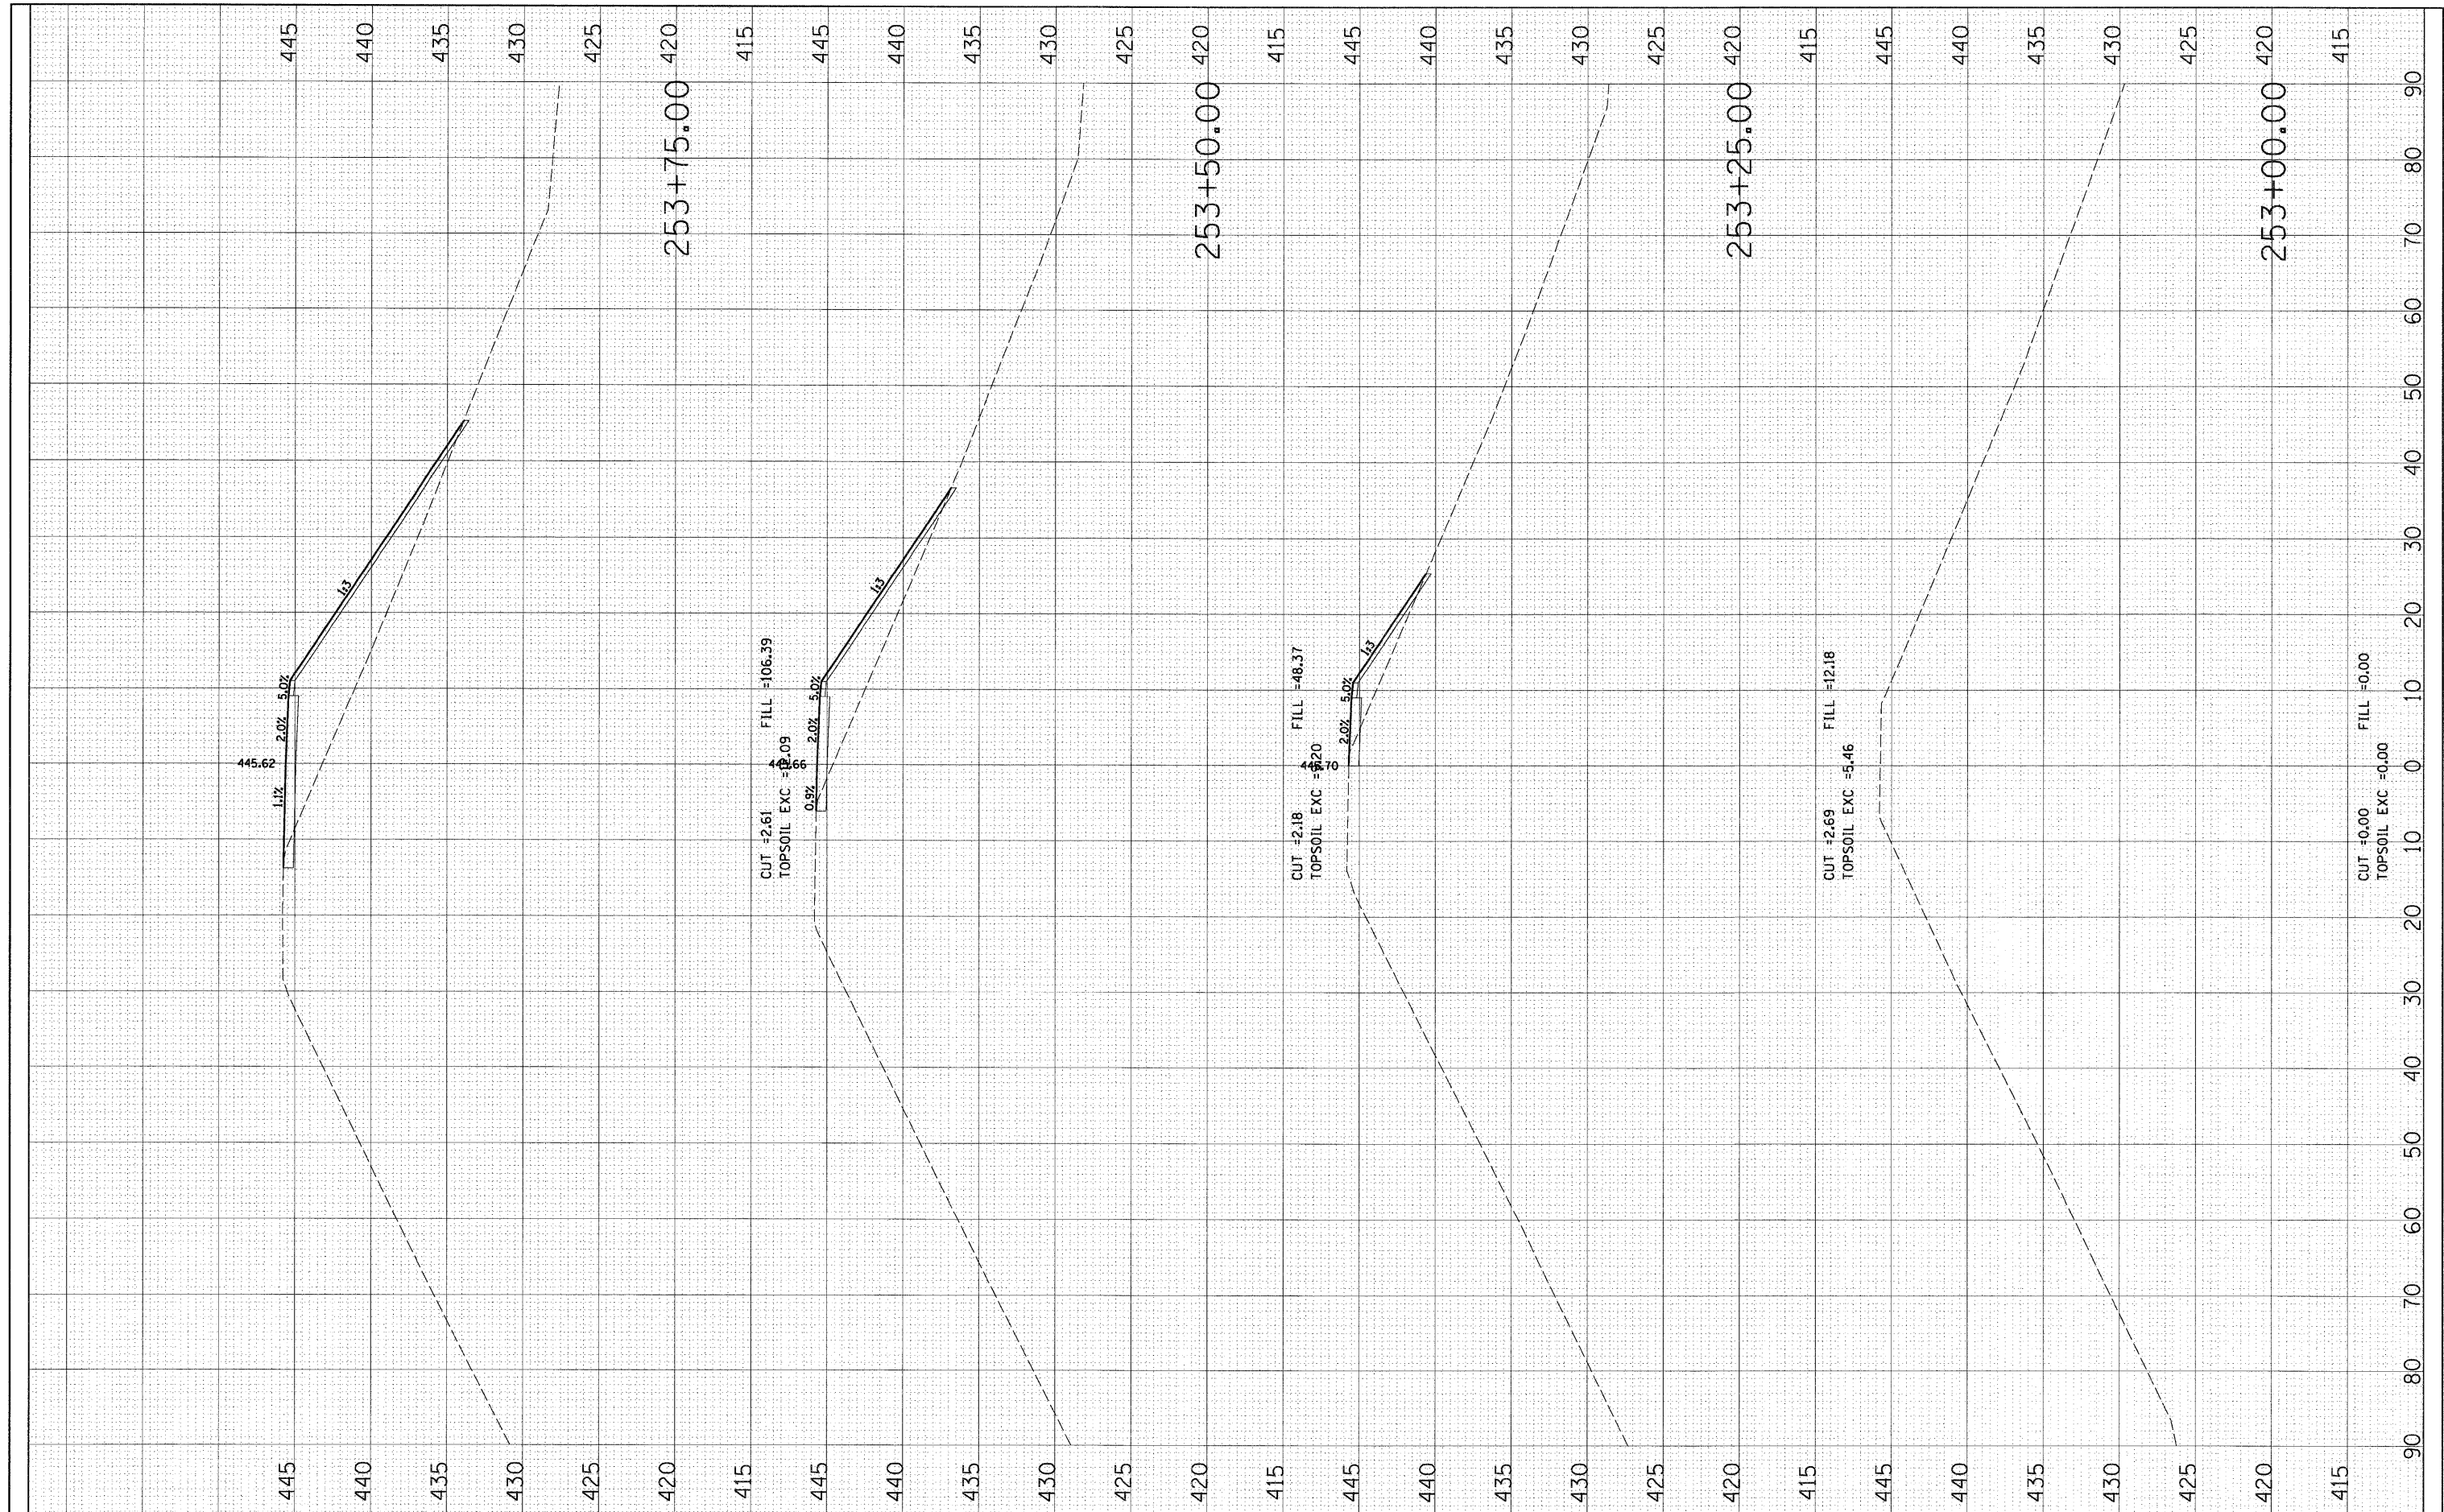

FILE NAME = 0876091-sh1-x8-saccess.dgn	USER NAME = malopez	DESIGNED SJM	REVISED -	<b>STATE OF ILLINOIS</b> <b>DEPARTMENT OF TRANSPORTATION</b>	<b>CROSS SECTIONS</b> <b>PROPOSED TRAIL / LEVEE ACCESS ROAD</b>	F.A.I. RTE. 270	SECTION 60-1B-1	COUNTY MADISON	TOTAL SHEETS 712	SHEET NO. 708	
PLOT SCALE = #SCALE#	CHECKED -	DRAWN BAH	REVISED -			SCALE: SHEET NO. OF SHEETS 253+00.00 253+75.00	CONTRACT NO. 76A91				
PLOT DATE = 3/17/2011	DATE -	REVISOR -	REVISED -			[ILLINOIS] FED. AID PROJECT					