


FINAL SURVEY	SURVEYED	DATE
NOTE BOOK	PLOTTED	BY
NO.	TEMPLATE	
	AREAS	
	CHECKED	

ORIGINAL SURVEY	SURVEYED	DATE
NOTE BOOK	PLOTTED	BY
NO.	TEMPLATE	
	AREAS	
	CHECKED	

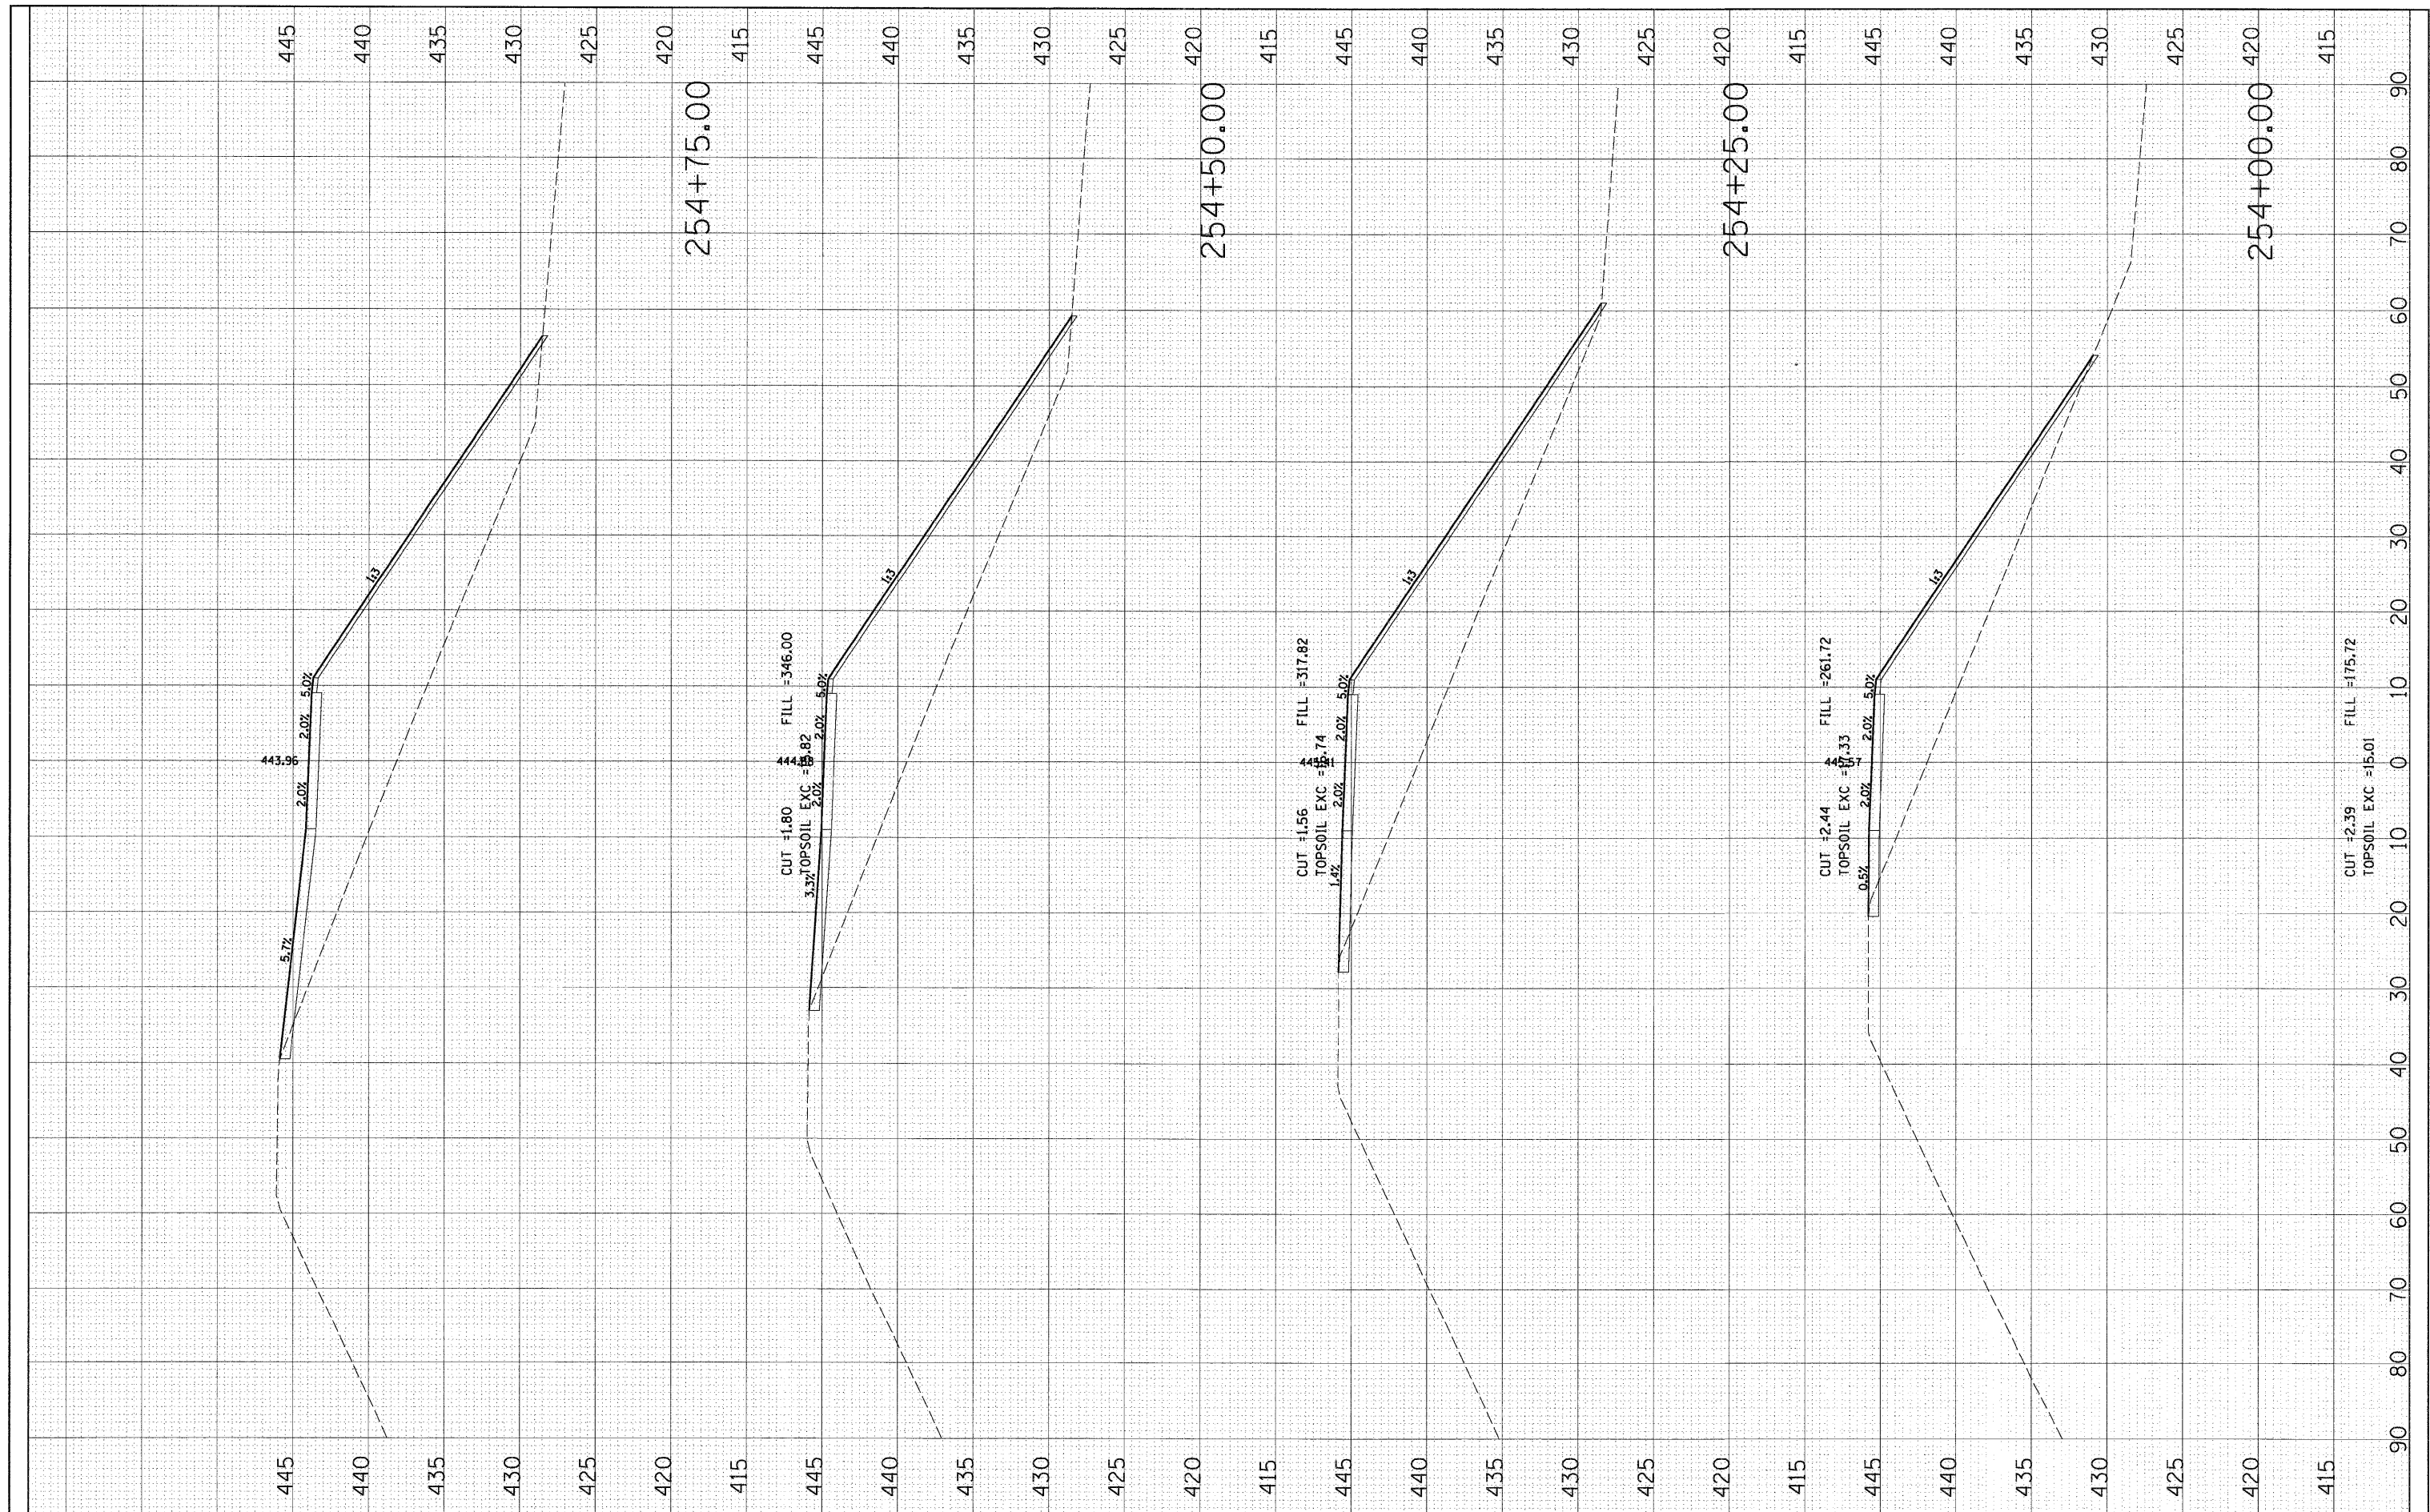

FILE NAME =	USER NAME = melopez
D876091-shl-xs-saccess.dgn	DESIGNED SJM
	DRAWN BAH
	CHECKED -
	DATE -
	REVISOR -
	REVISOR -
	REVISOR -
	REVISOR -

PLOT SCALE = *SCALES*
PLOT DATE = 3/17/2011

DESIGNED SJM	REVISOR -
DRAWN BAH	REVISOR -
CHECKED -	REVISOR -
DATE -	REVISOR -

REVISOR -
REVISOR -
REVISOR -
REVISOR -

**STATE OF ILLINOIS
DEPARTMENT OF TRANSPORTATION**

CROSS SECTIONS PROPOSED TRAIL/LEVEE ACCESS ROAD			
SCALE:	SHEET NO. OF SHEETS	254+00.00	254+75.00

F.A.I. RTE. 270	SECTION 60-1B-1	COUNTY MADISON	TOTAL SHEETS 712	SHEET NO. 709
ILLINOIS FED. AID PROJECT				
CONTRACT NO. 76A91				