


ORIGINAL SURVEY NO.	SURVEYED	DATE
NOTE BOOK NO.	PLOTTED	BY
	TEMPLATE	
	AREAS CHECKED	
	AREAS CHECKED	

ORIGINAL SURVEY NO.	SURVEYED	DATE
NOTE BOOK NO.	PLOTTED	BY
	TEMPLATE	
	AREAS CHECKED	
	AREAS CHECKED	

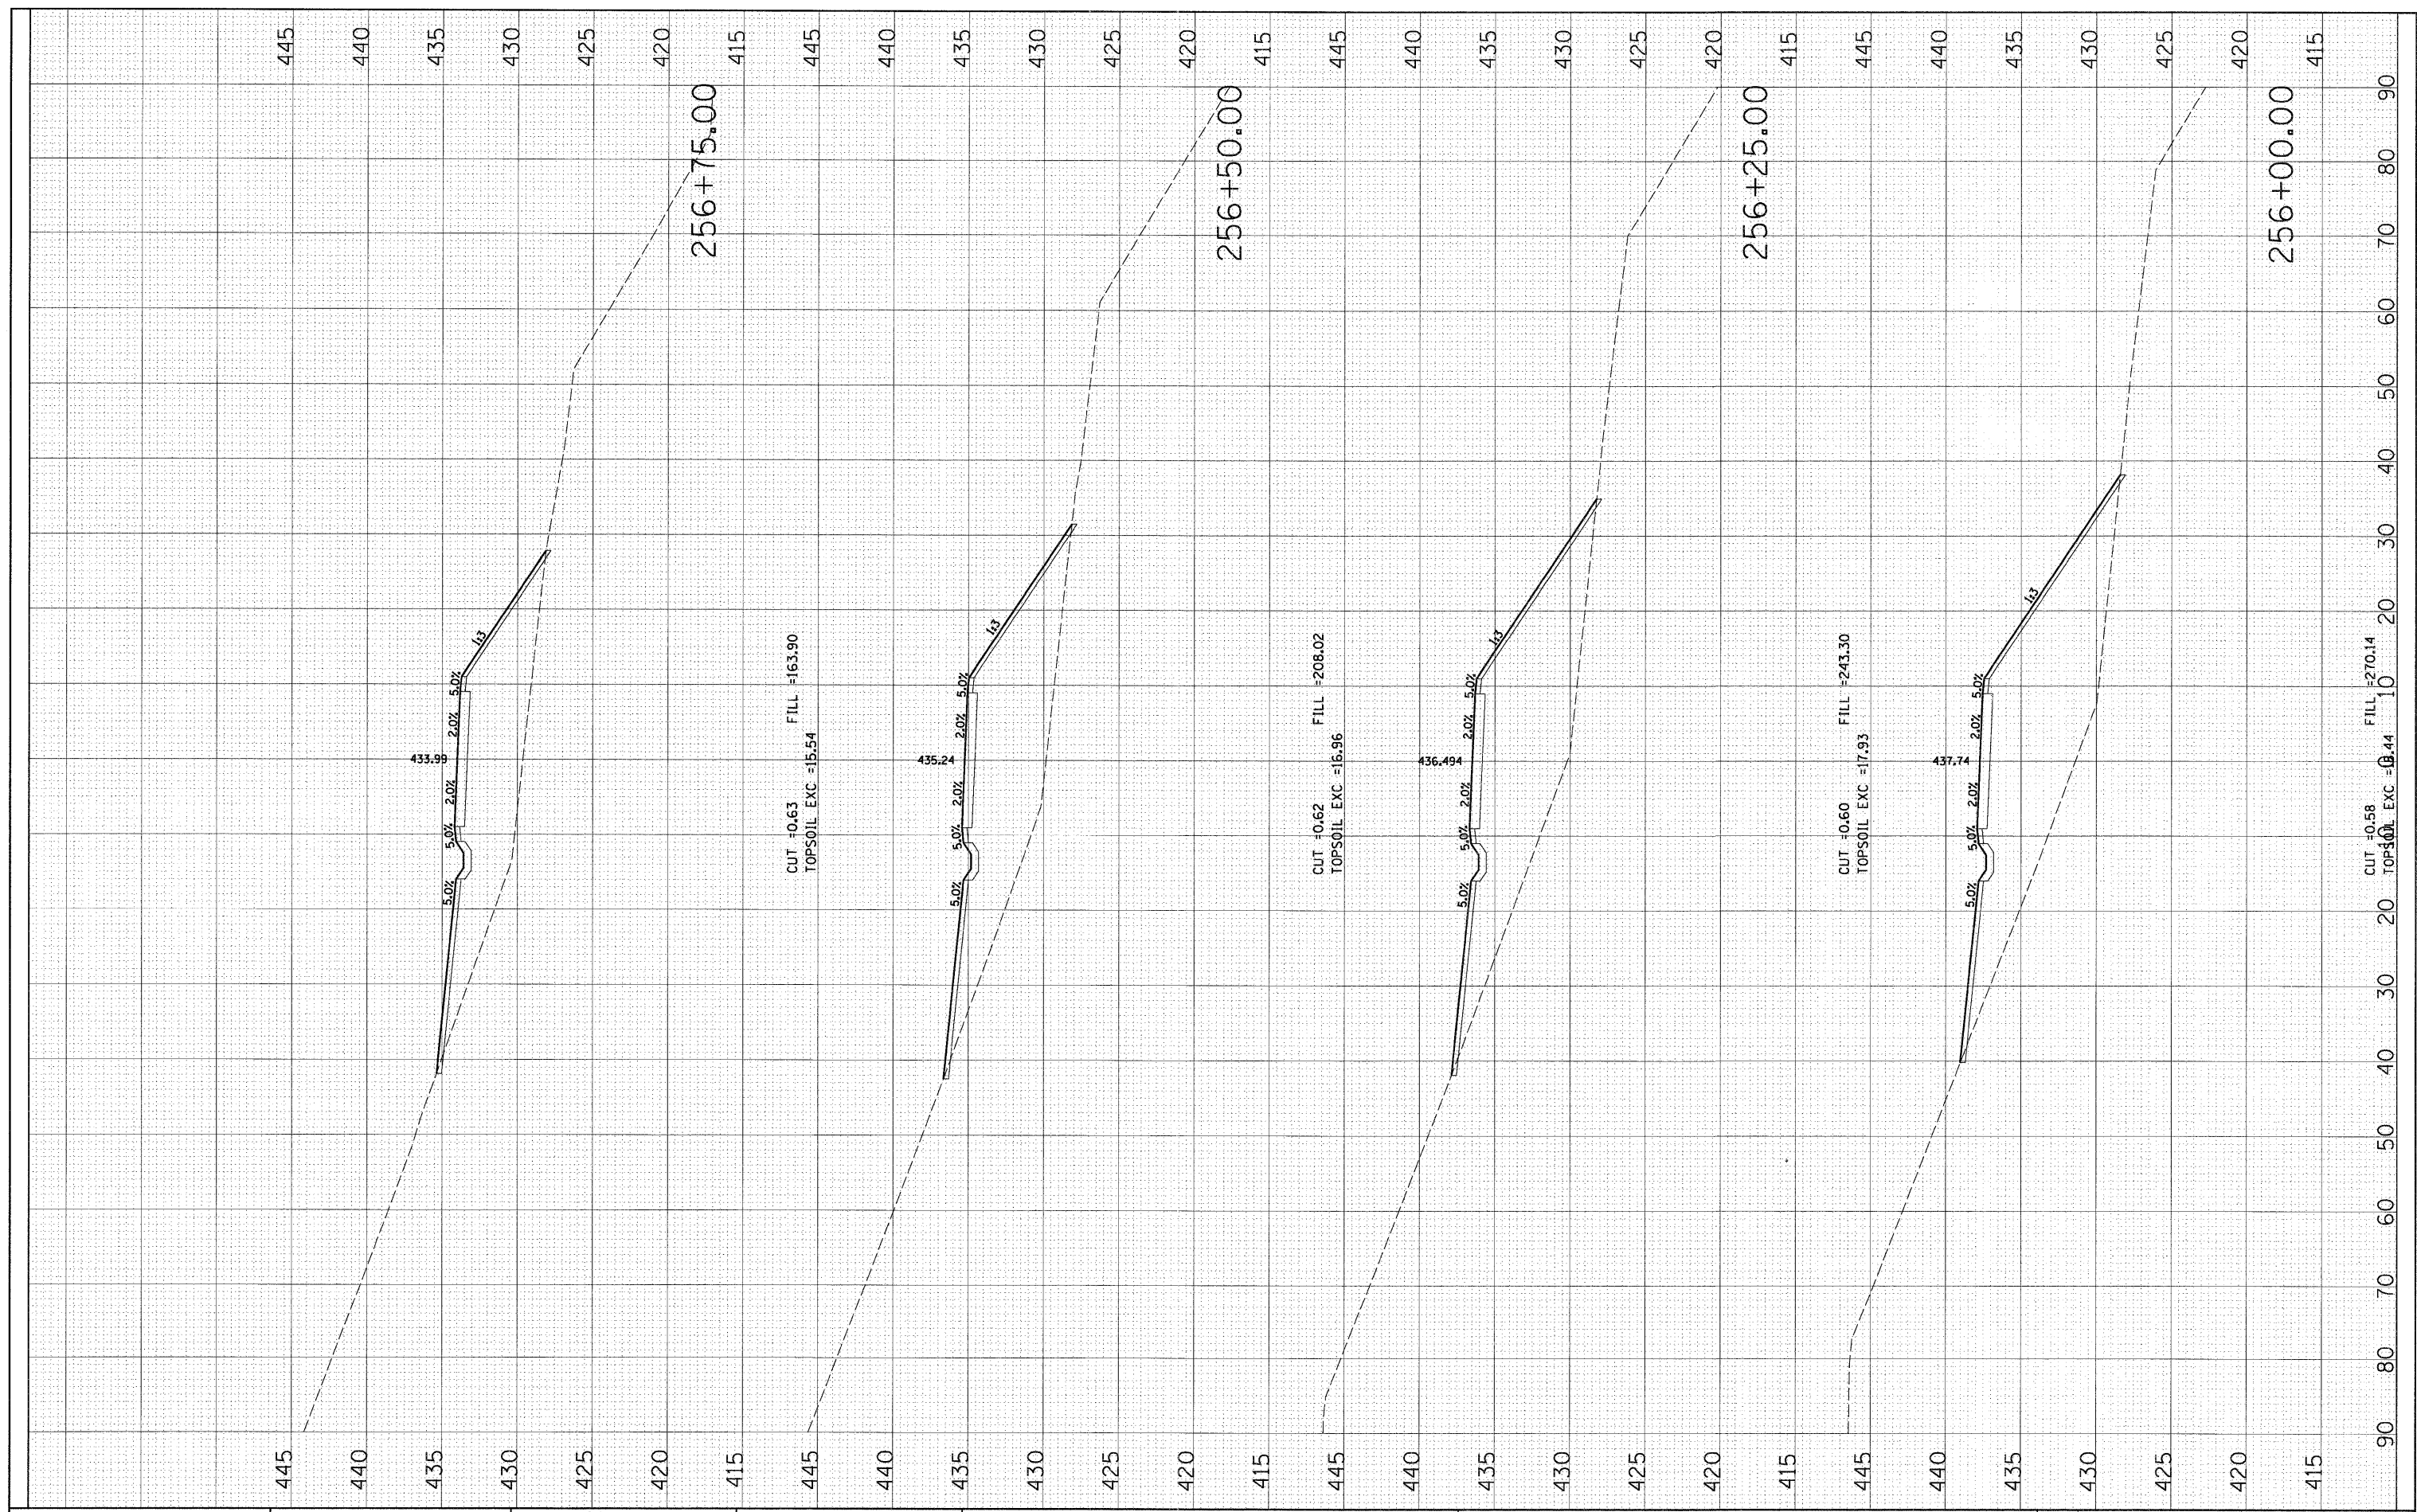

FILE NAME = D876091-sht-xs-saccess.dgn

USER NAME = molopez
 DESIGNED *SJM*
 DRAWN *BAH*
 CHECKED -
 DATE -

REVISIONS
 REVISIONS -
 REVISIONS -
 REVISIONS -

**STATE OF ILLINOIS
 DEPARTMENT OF TRANSPORTATION**

**CROSS SECTIONS
 PROPOSED TRAIL/LEVEE ACCESS ROAD**

SCALE: SHEET NO. OF SHEETS 256+00.00 256+75.00

F.A.I. RTE. 270	SECTION 60-1B-1	COUNTY MADISON	TOTAL SHEETS 712	SHEET NO. 711
CONTRACT NO. 76A91			ILLINOIS FED. AID PROJECT	