


FINAL SURVEY NO.	BY	DATE
SURVEYED		
PLOTTED		
TEMPLATE		
AREAS		
CHECKED		

ORIGINAL SURVEY NO.	BY	DATE
SURVEYED		
PLOTTED		
TEMPLATE		
AREAS		
CHECKED		

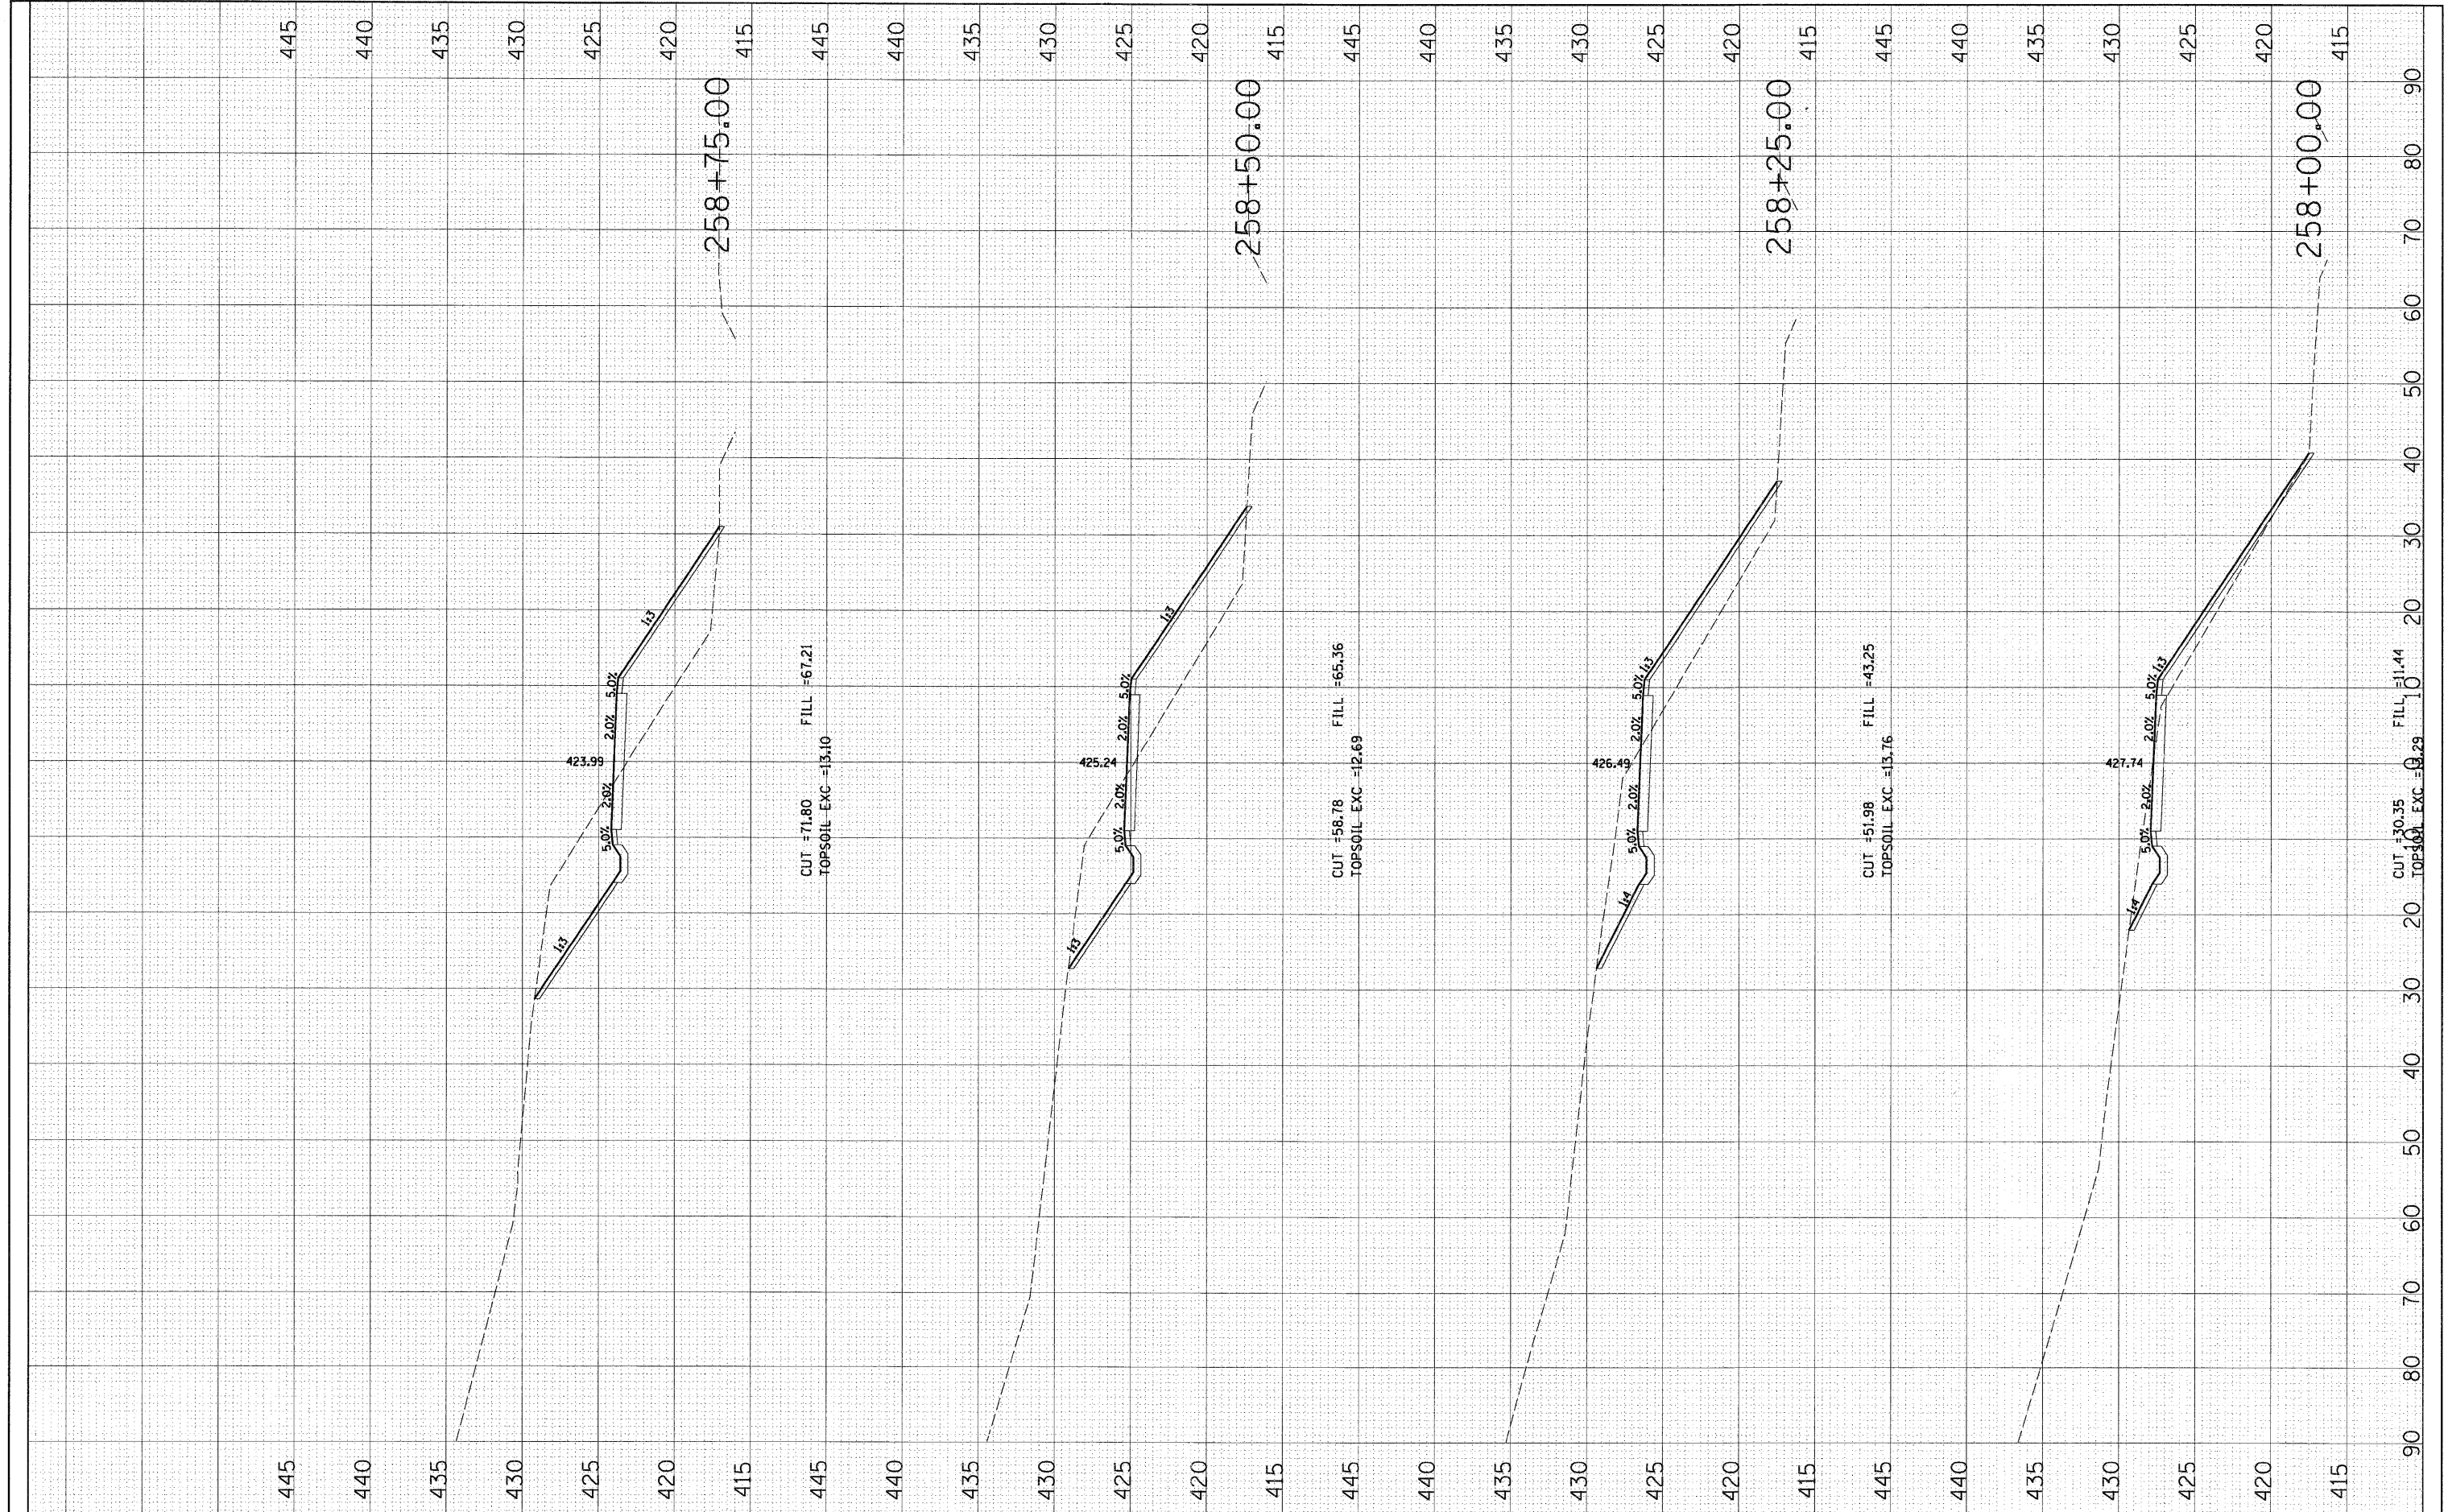

FILE NAME = D876D91-sh1-x8-saccess.dgn

USER NAME = melopez
 DESIGNED *SJM*
 DRAWN *BAH*
 CHECKED -
 DATE -

REVISED -
 REVISED -
 REVISED -
 REVISED -

**STATE OF ILLINOIS
 DEPARTMENT OF TRANSPORTATION**

**CROSS SECTIONS
 PROPOSED TRAIL / LEVEE ACCESS ROAD**

SCALE: SHEET NO. OF SHEETS 258+00.00 258+75.00

F.A.I. RTE.	SECTION	COUNTY	TOTAL SHEETS	SHEET NO.
270	60-1B-1	MADISON	712	712a
CONTRACT NO. 76A91				
ILLINOIS FED. AID PROJECT				