


ORIGINAL SURVEY	SURVEYED	DATE
NOTE BOOK NO.	PLOTTED	BY
	TEMPLATE	
	AREAS CHECKED	

ORIGINAL SURVEY	SURVEYED	DATE
NOTE BOOK NO.	PLOTTED	BY
	TEMPLATE	
	AREAS CHECKED	

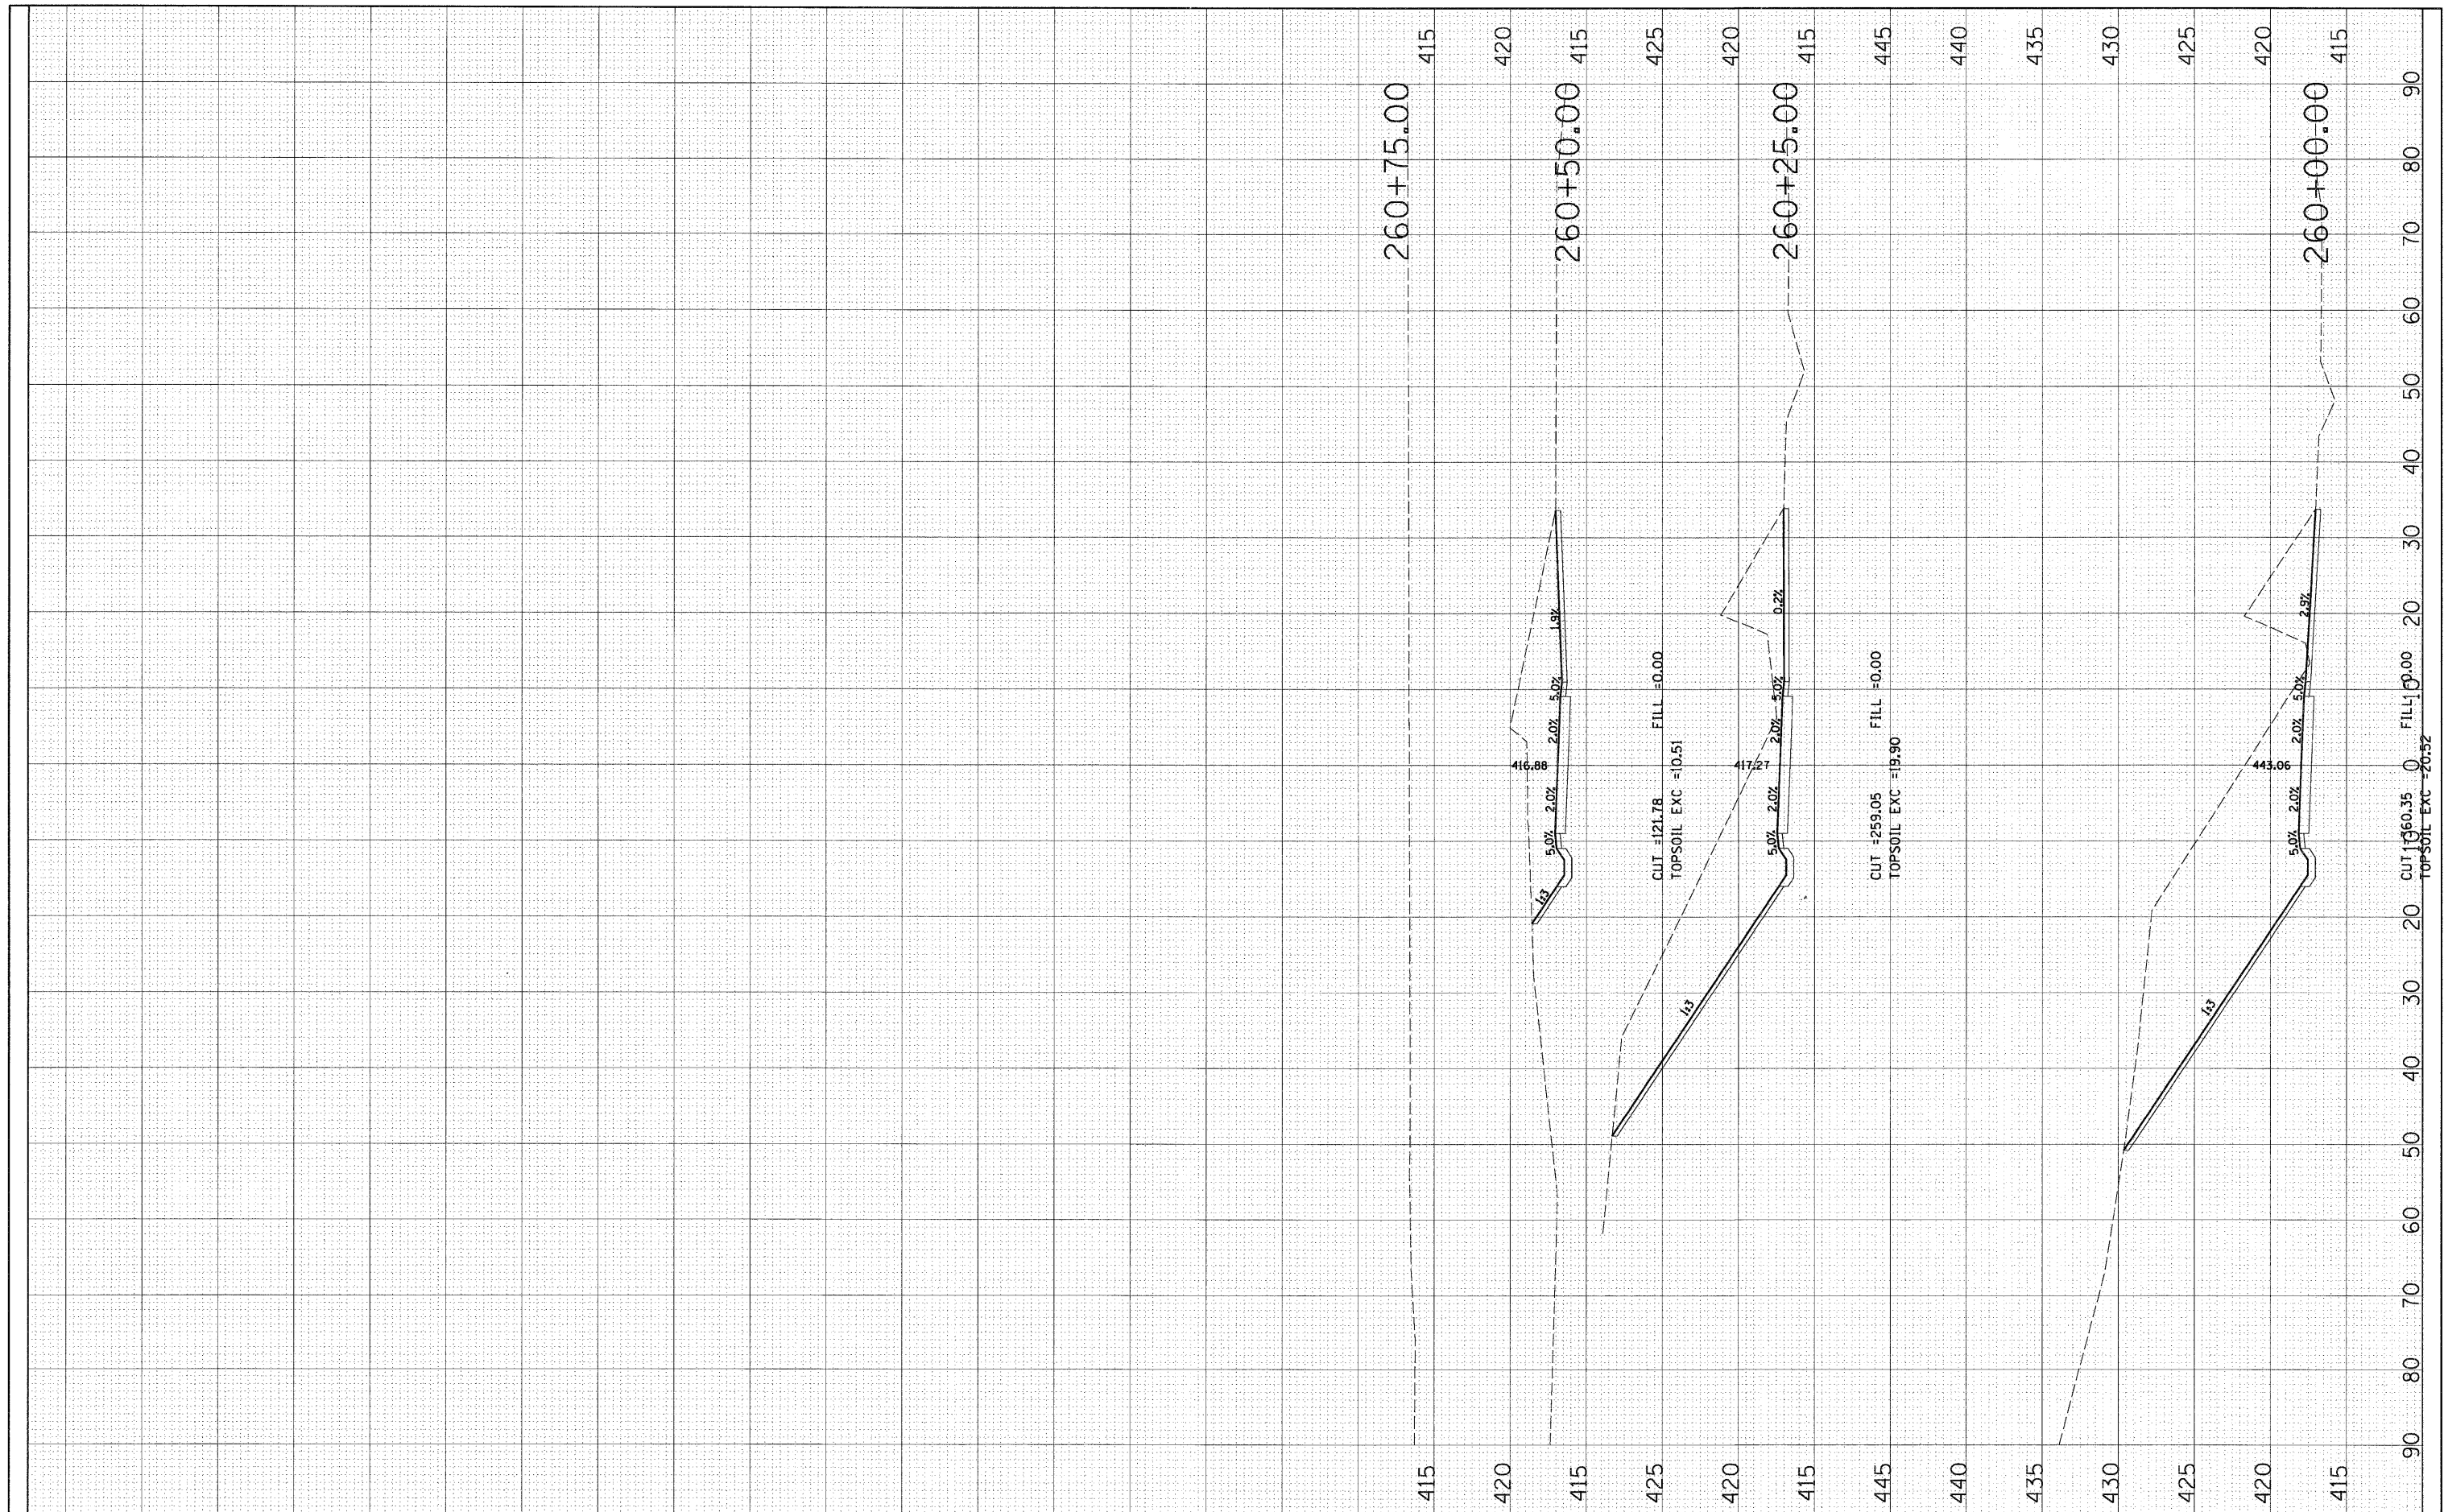

FILE NAME = D:\75091-shl-xs-saccess.dgn	USER NAME = malopez	DESIGNED <i>SJM</i>	REVISED -	STATE OF ILLINOIS DEPARTMENT OF TRANSPORTATION	CROSS SECTIONS PROPOSED TRAIL /LEVEE ACCESS ROAD		F.A.I. RTE. 270	SECTION 60-1B-1	COUNTY MADISON	TOTAL SHEETS 712	SHEET NO. 712c	
	PLOT SCALE = #SCALE#	DRAWN <i>BAH</i>	REVISED -		SCALE:	SHEET NO. OF SHEETS	260+00.00	260+75.00	CONTRACT NO. 76A91			
	PLOT DATE = 3/17/2011	CHECKED -	REVISED -		[ILLINOIS] FED. AID PROJ.ECT							
		DATE -	REVISED -									