


ORIGINAL SURVEY NO.	SURVEYED PLOTTED	DATE
NOTE BOOK NO.	TEMPLATE AREAS CHECKED	
	FINAL SURVEY NO.	BY
	NOTE BOOK NO.	DATE

ORIGINAL SURVEY NO.	SURVEYED PLOTTED	DATE
NOTE BOOK NO.	TEMPLATE AREAS CHECKED	
	FINAL SURVEY NO.	BY
	NOTE BOOK NO.	DATE

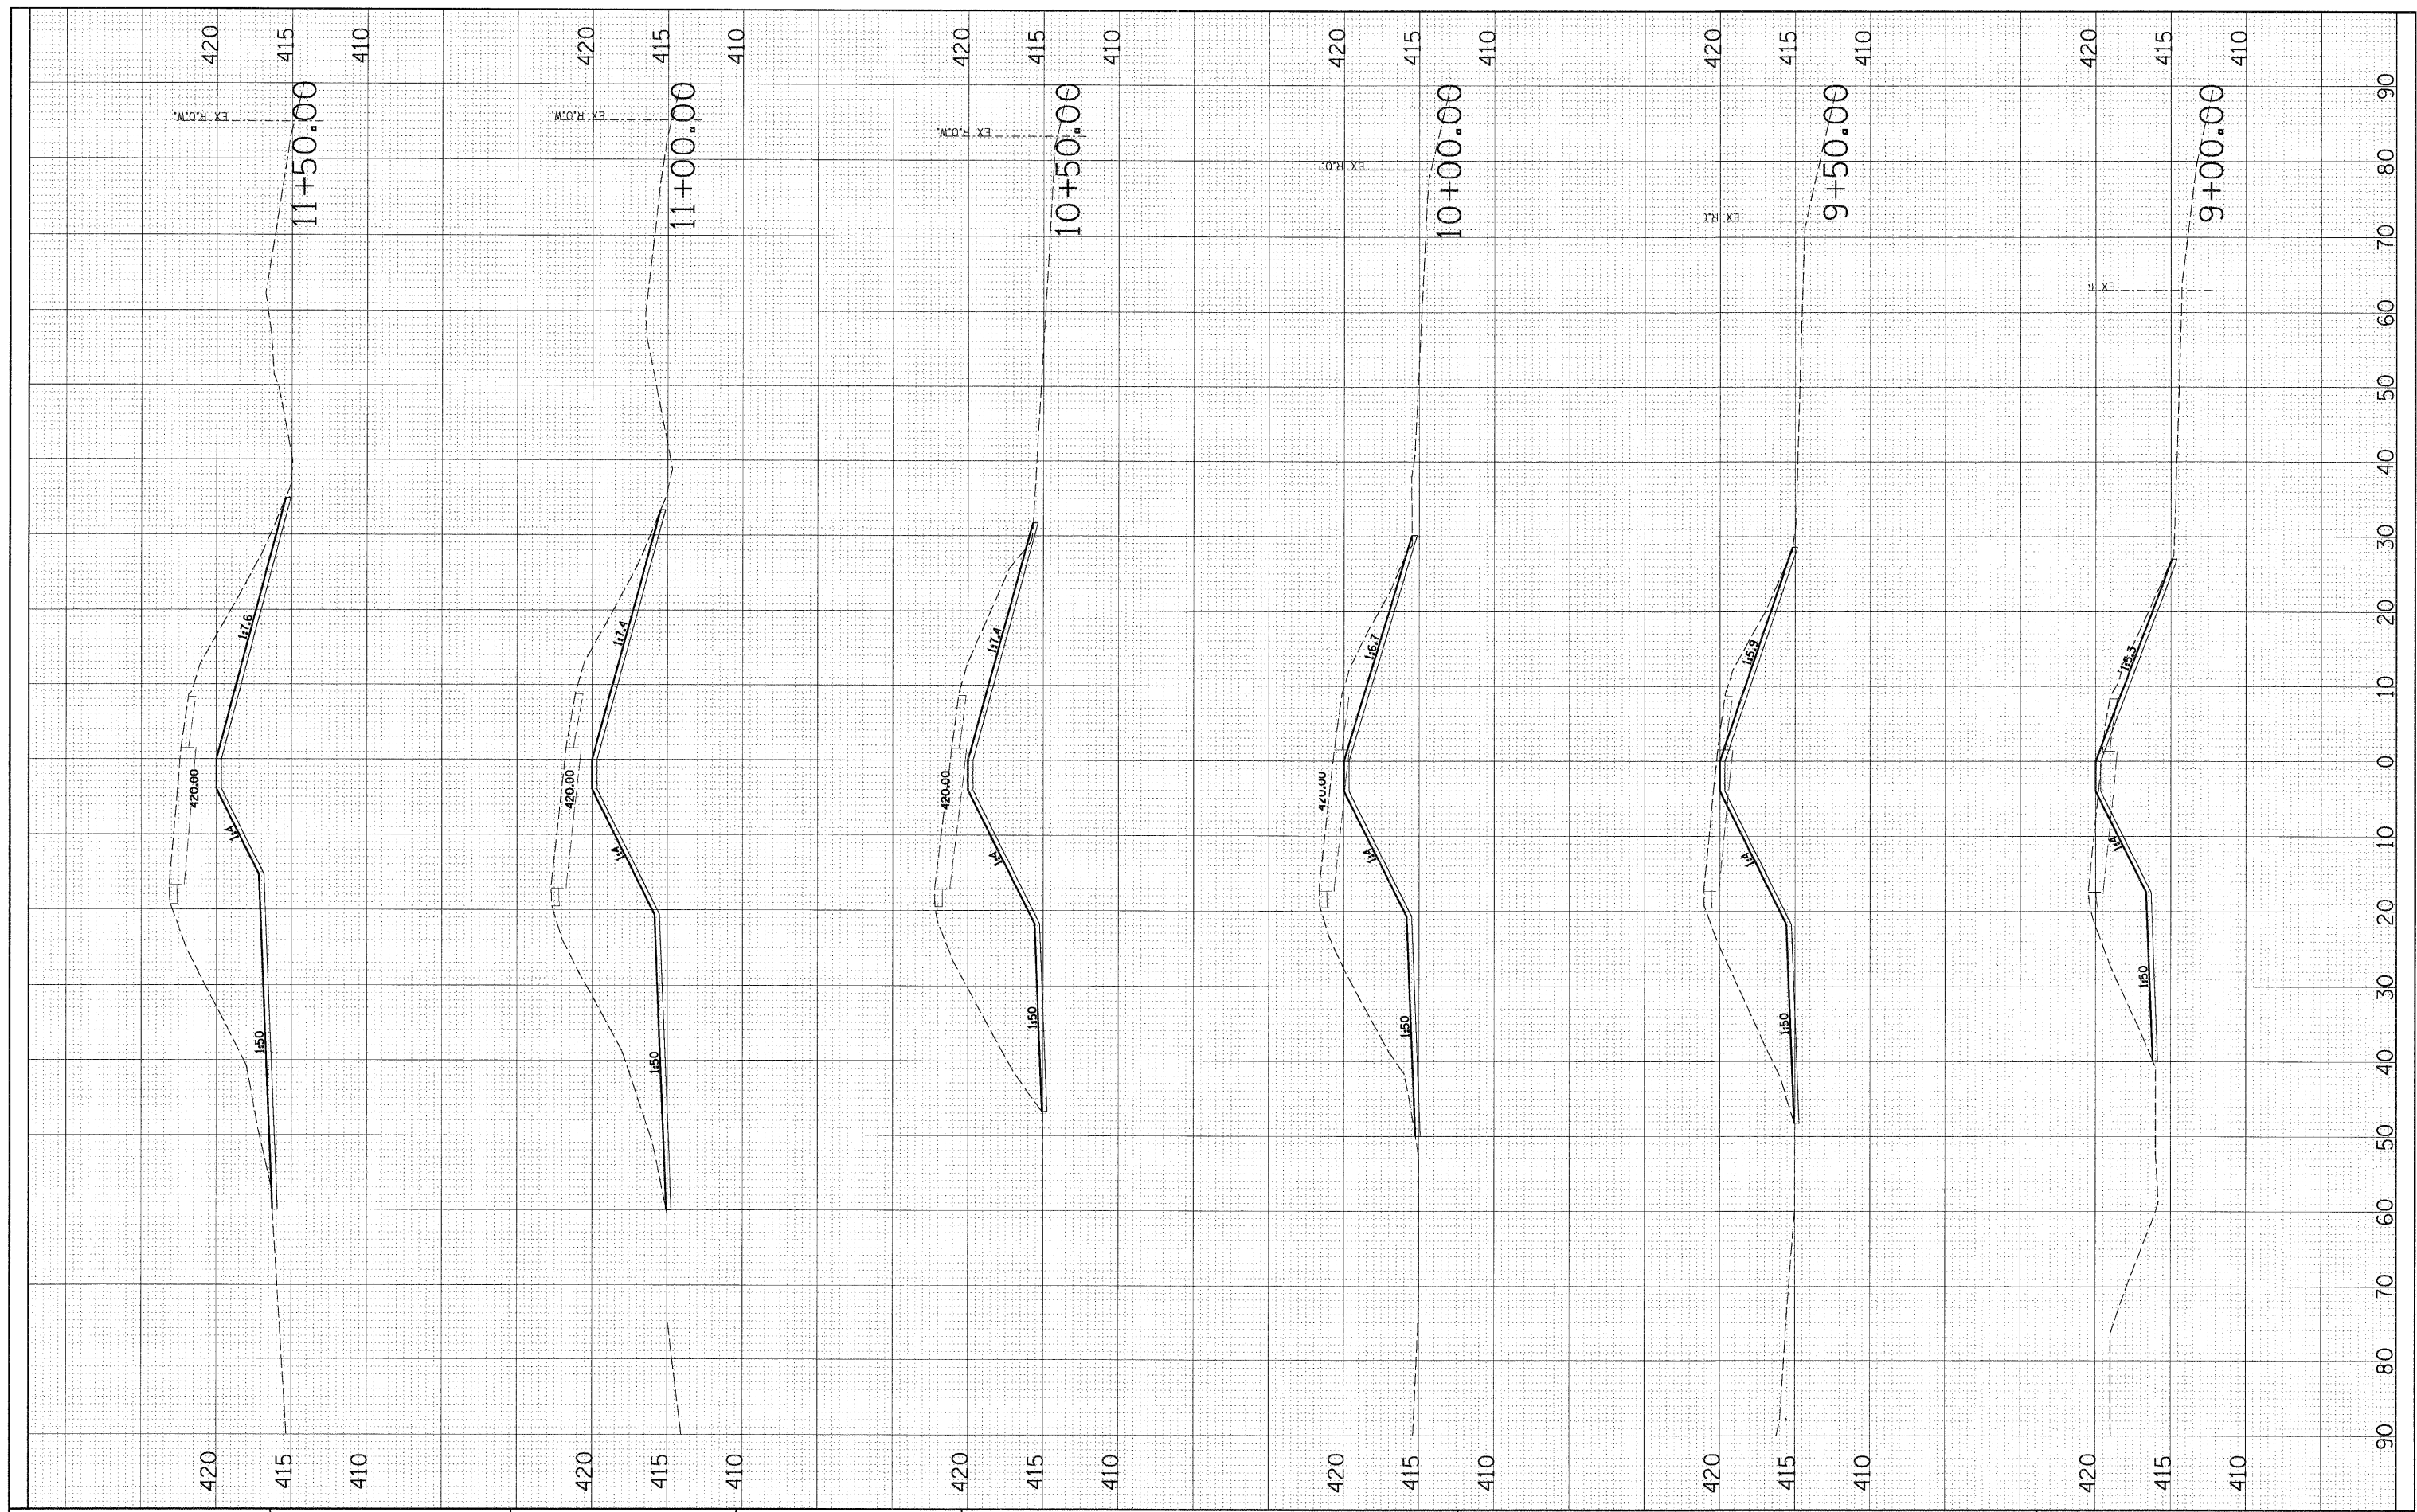

FILE NAME = 0876091-sht-xs-ramp.e1.dgn

USER NAME = melopez
 DESIGNED *SJM*
 DRAWN *BAH*
 CHECKED -
 PLOT DATE = 3/17/2011

REVISIONS
 REVISED -
 REVISED -
 REVISED -
 REVISED -

STATE OF ILLINOIS
 DEPARTMENT OF TRANSPORTATION

CROSS SECTIONS
 RAMP E1 BERM

SCALE: SHEET NO. OF SHEETS 9+00.00 11+50.00

F.A.I. RTE. 270	SECTION 60-1B-1	COUNTY MADISON	TOTAL SHEETS 712	SHEET NO. 7121
CONTRACT NO. 76A91				
ILLINOIS FED. AID PROJECT				