


FINAL SURVEY	SURVEYED	BY	DATE
NOTE BOOK NO.	PLOTTED		
	TEMPLATE		
	AREAS CHECKED		

ORIGINAL SURVEY	SURVEYED	BY	DATE
NOTE BOOK NO.	PLOTTED		
	TEMPLATE		
	AREAS CHECKED		

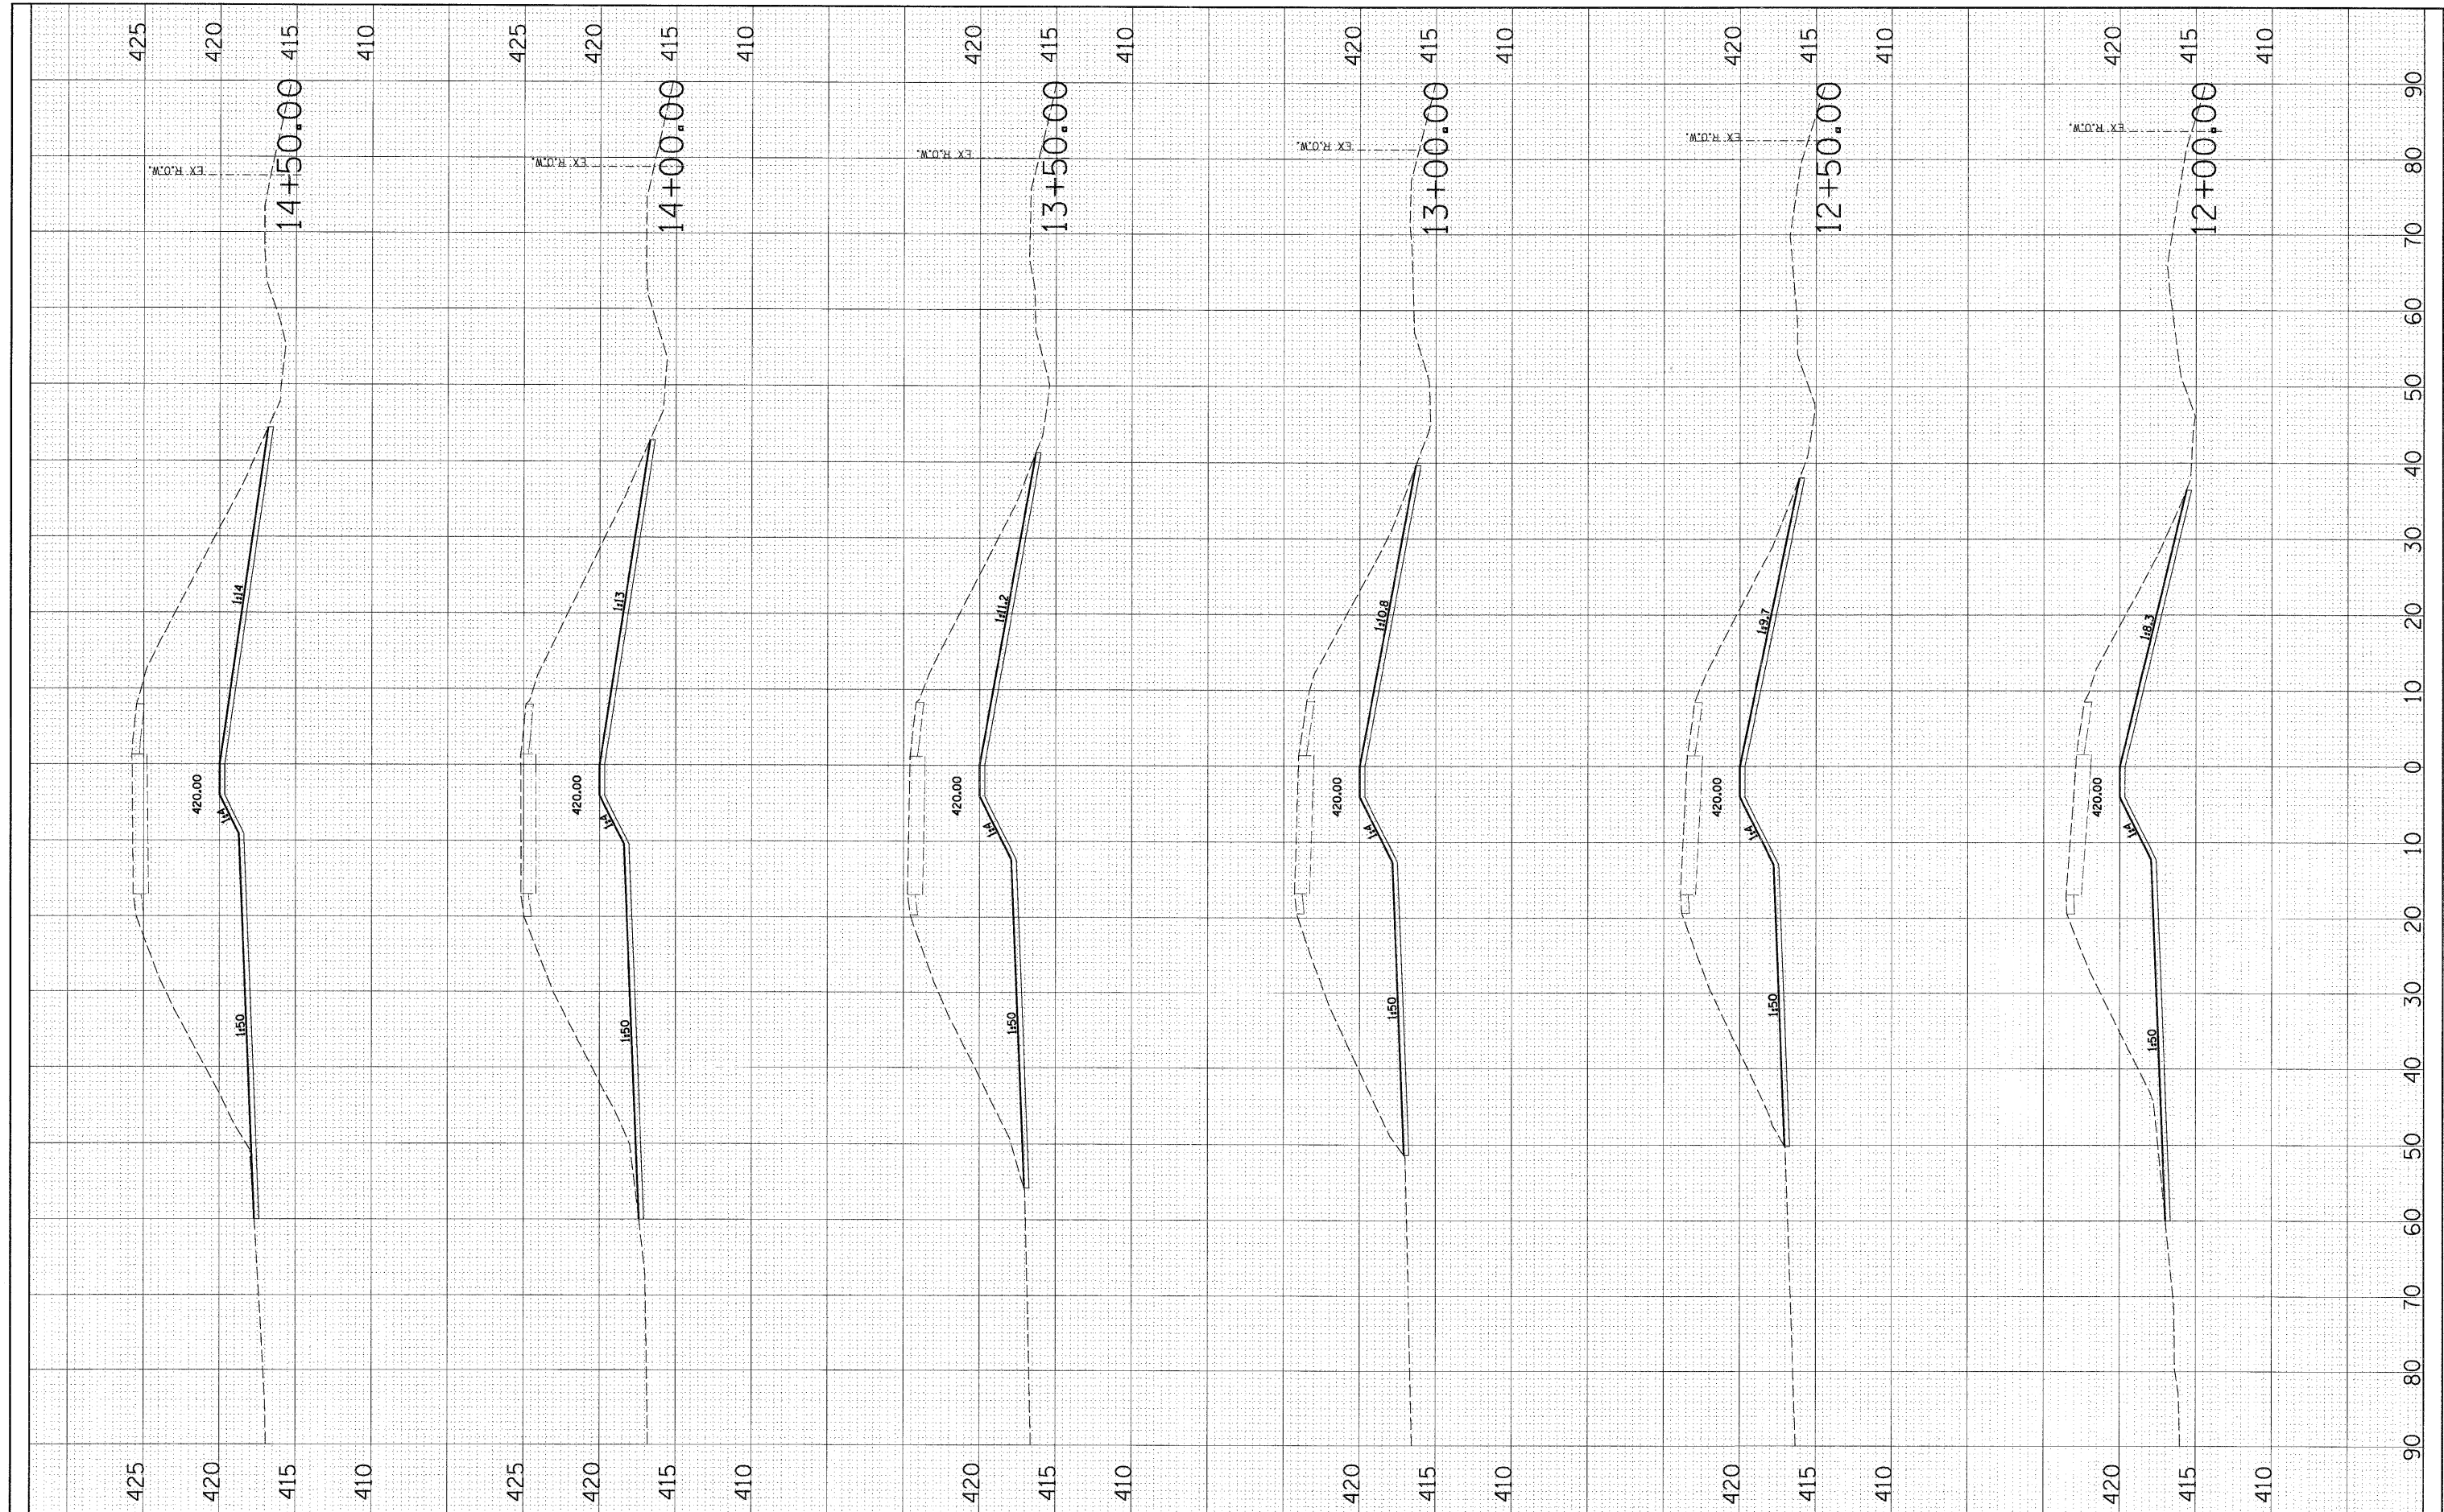

FILE NAME = 0876091-sht-xa-r-amp.e1.dgn
 USER NAME = molopez
 DESIGNED *SJM*
 DRAWN *BAH*
 CHECKED -
 DATE -

PLOT SCALE = *SCALE*
 PLOT DATE = 3/17/2011

REVISD -
 REVISD -
 REVISD -
 REVISD -

STATE OF ILLINOIS
 DEPARTMENT OF TRANSPORTATION

CROSS SECTIONS
 RAMP E1 BERM

SCALE: SHEET NO. OF SHEETS 12+00.00 14+50.00

F.A.I. RTE. 270	SECTION 60-1B-1	COUNTY MADISON	TOTAL SHEETS 712	SHEET NO. 712
CONTRACT NO. 76A91				
ILLINOIS FED. AID PROJECT				