


ORIGINAL SURVEY	SURVEYED	BY	DATE
NOTE BOOK NO.	PLOTTED		
	TEMPLATE		
	AREAS CHECKED		

FINAL SURVEY	SURVEYED	BY	DATE
NOTE BOOK NO.	PLOTTED		
	TEMPLATE		
	AREAS CHECKED		

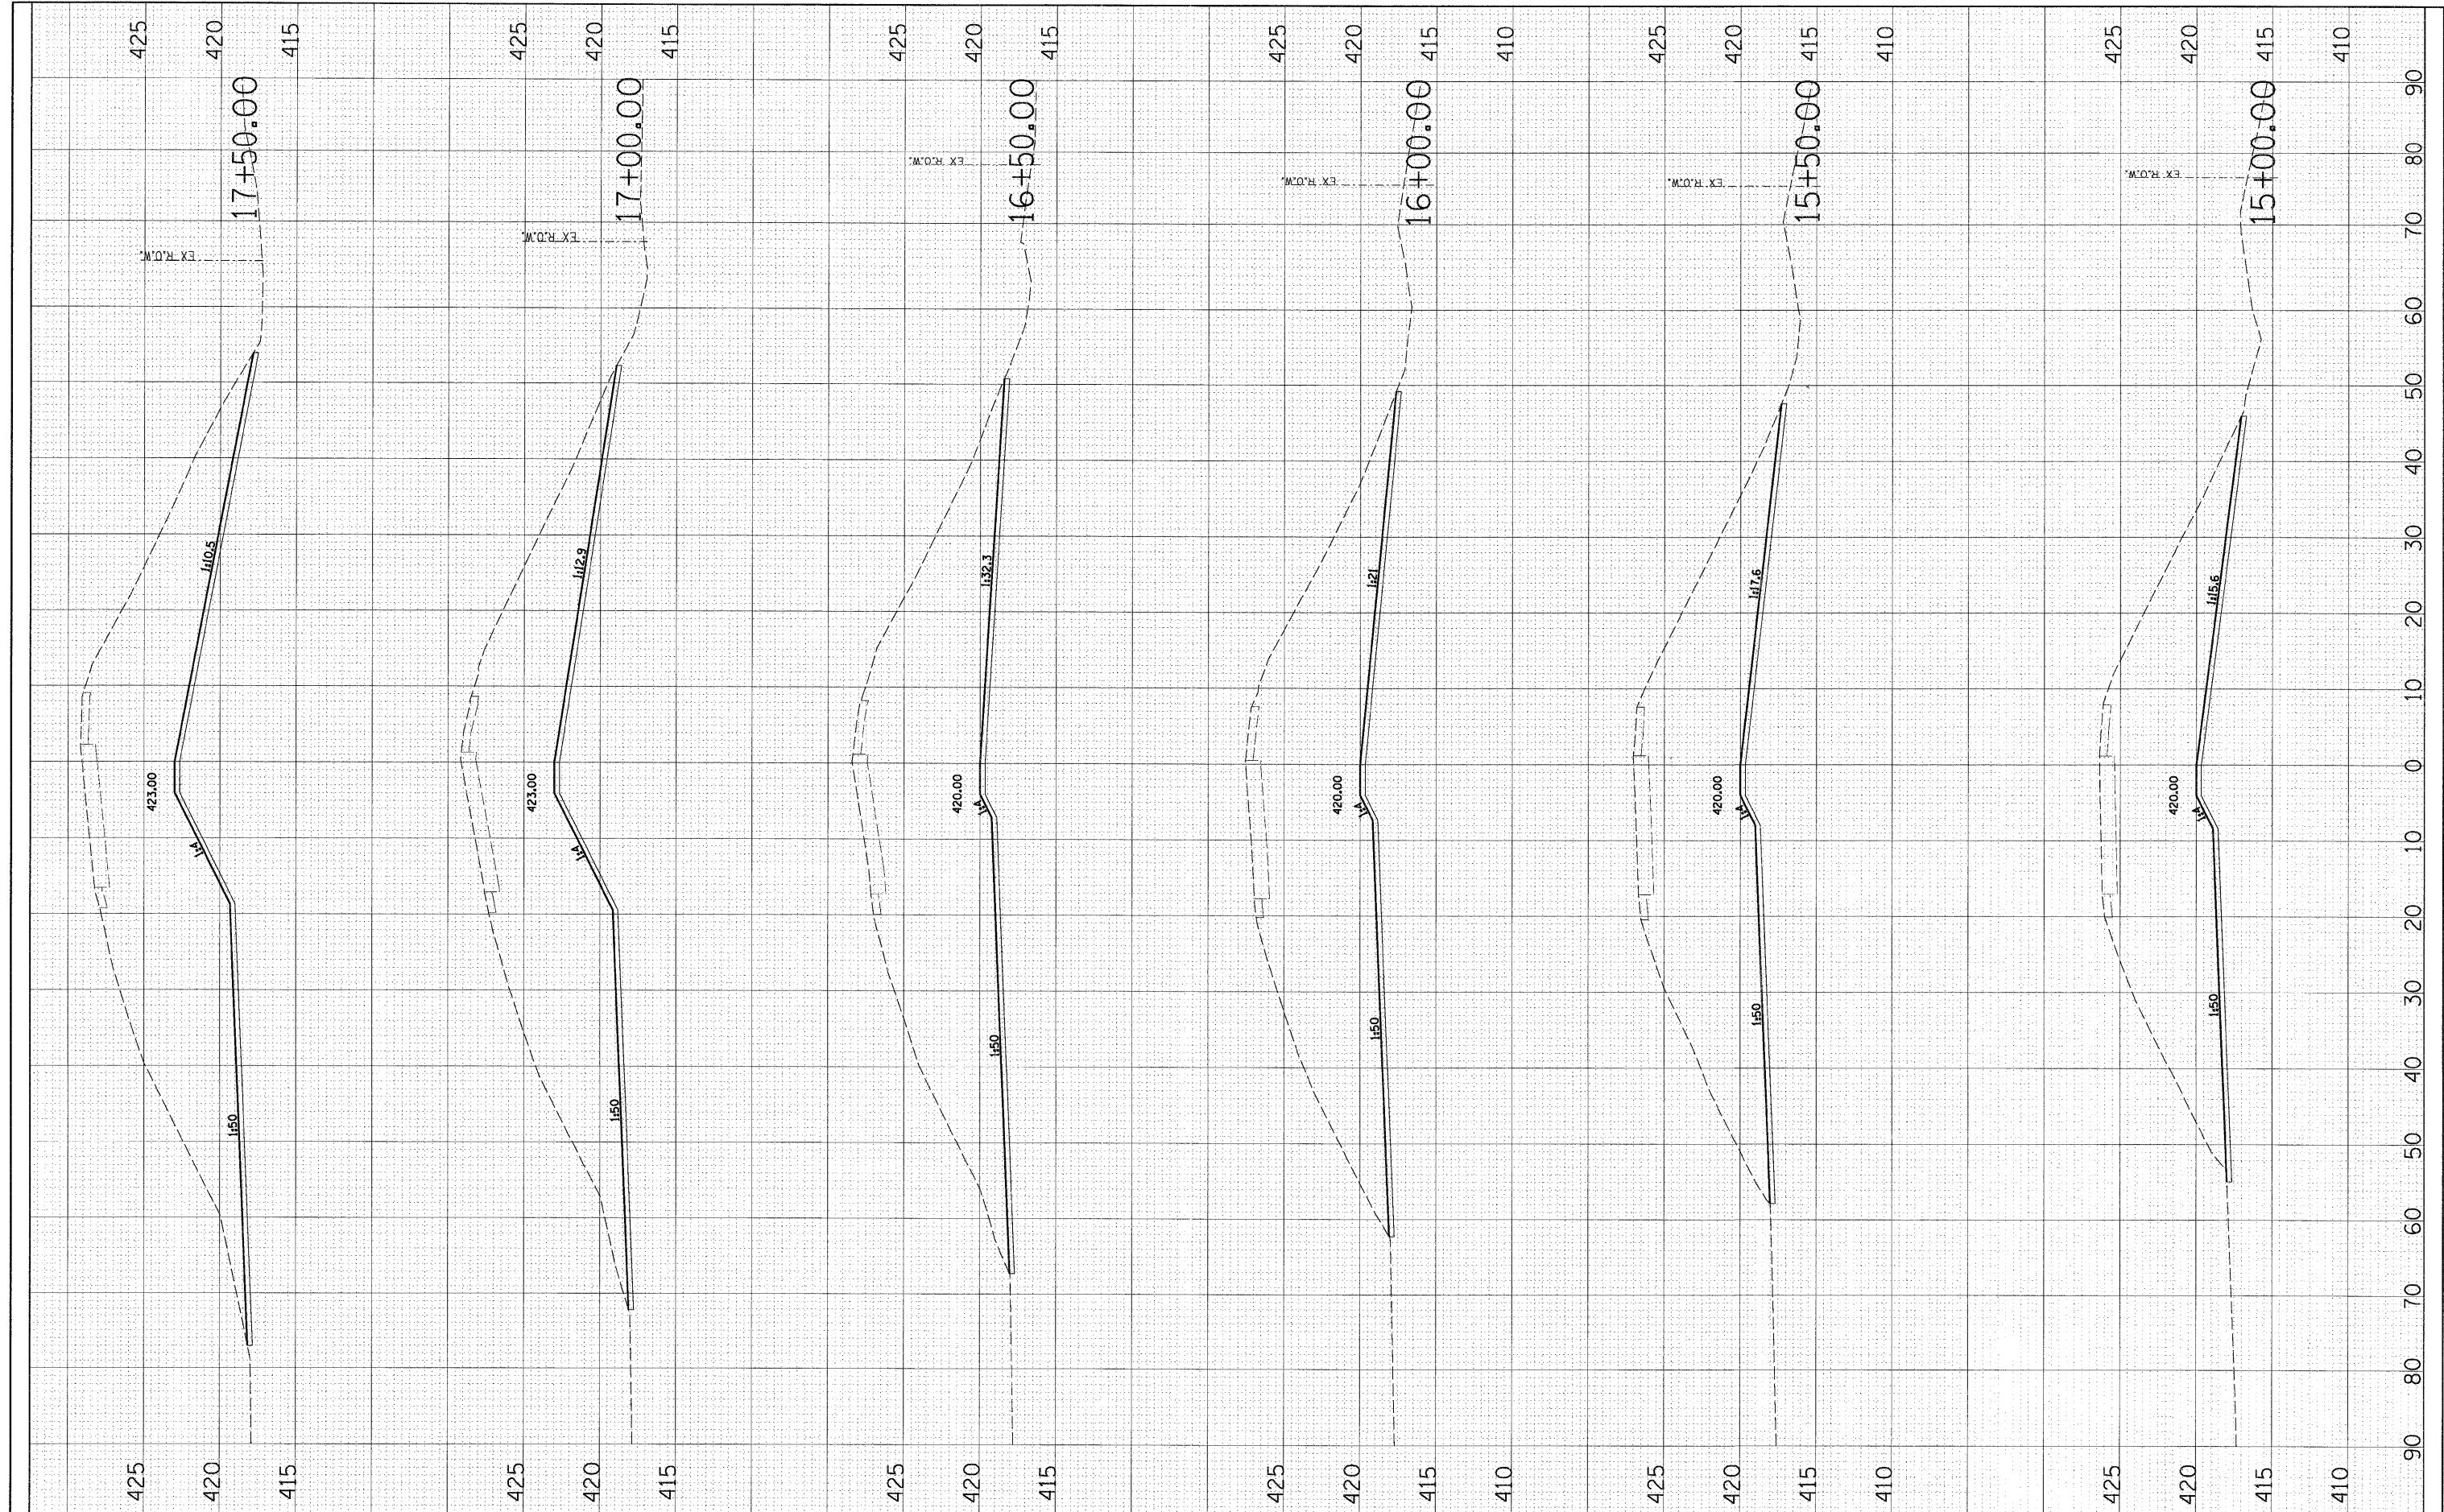

FILE NAME = D:\76091-sht-x8-trampo1.dgn

USER NAME = malopez  
 DESIGNED SJM  
 DRAWN BAH  
 CHECKED -  
 PLOT DATE = 3/17/2011

REVISIONS  
 REVISED -  
 REVISED -  
 REVISED -  
 REVISED -

**STATE OF ILLINOIS  
 DEPARTMENT OF TRANSPORTATION**

**CROSS SECTIONS  
 RAMP E1 BERM**

SCALE: SHEET NO. OF SHEETS 15+00.00

F.A.I. RTE.	SECTION	COUNTY	TOTAL SHEETS	SHEET NO.
270	60-IB-1	MADISON	712	712k
CONTRACT NO. 76A91			ILLINOIS FED. AID PROJECT	