

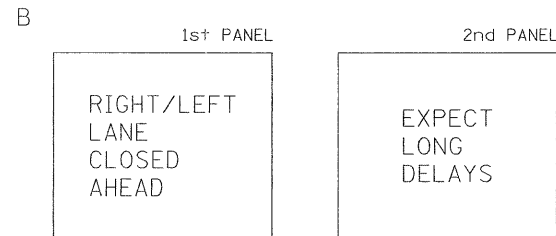
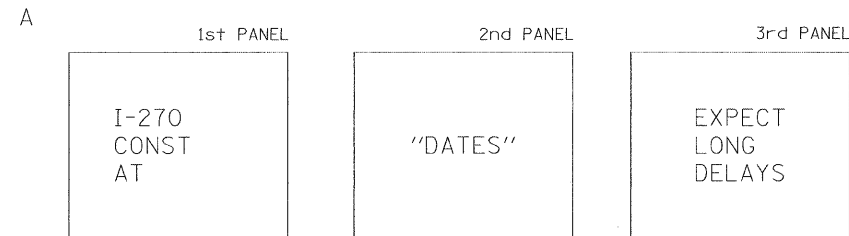


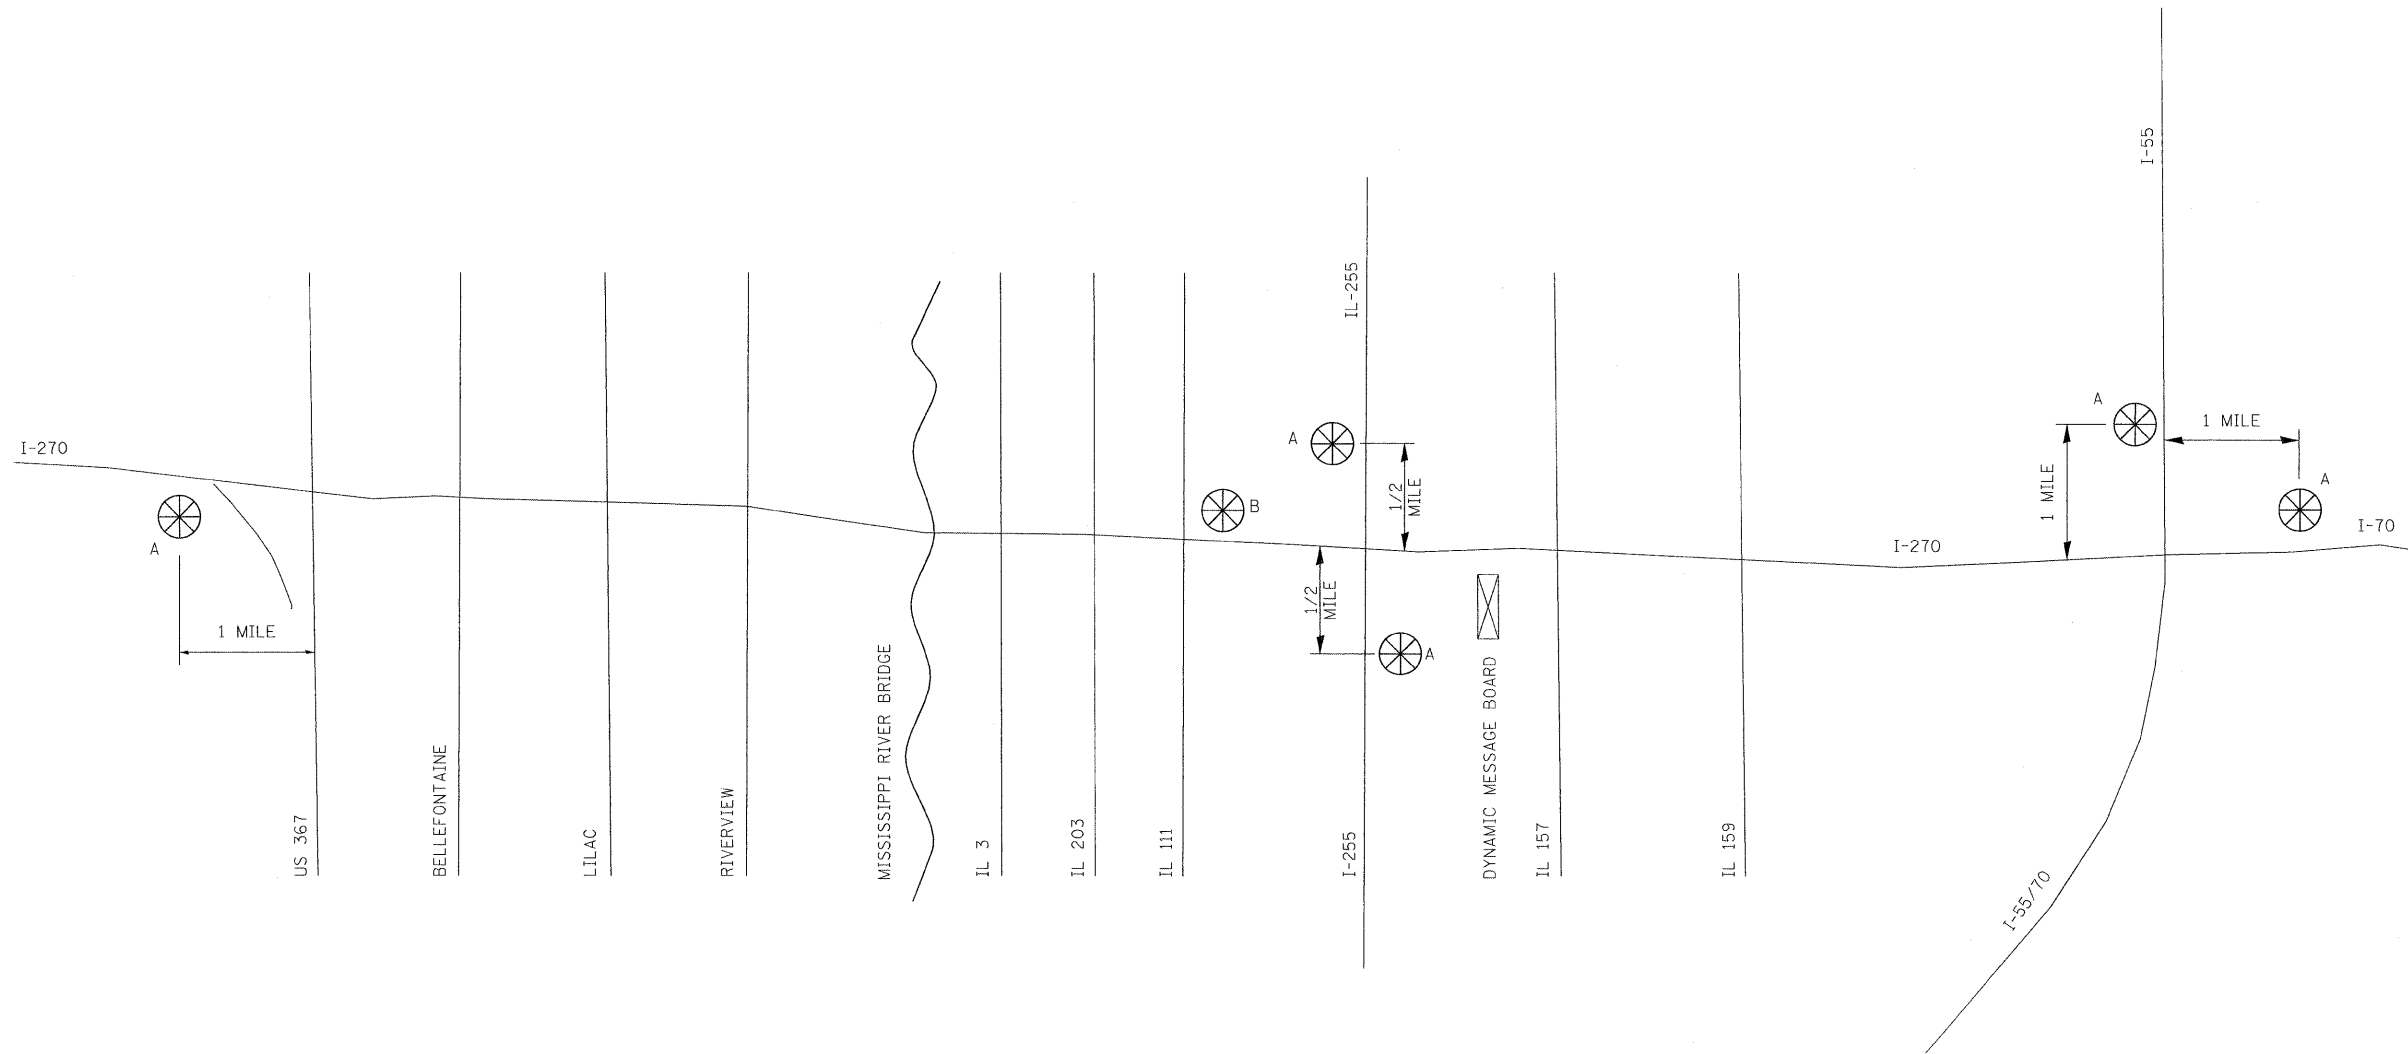

CHANGEABLE MESSAGE SIGN

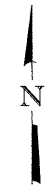

NOTE: MESSAGE BOARDS "A" SHALL BE PLACED 2 WEEKS PRIOR TO ANY LANE CLOSURES.

NOT TO SCALE

| | | | | | | | | | | | | |
|--------------------------|----------------------|----------------|---------------------------|---|-------------------------------------|--|--|--|--------------------|-------------------|-----------------------|--------------------|
| FILE NAME = \$FILEA\$ | USER NAME = #USER# | DESIGNED - TSB | REVISED - | STATE OF ILLINOIS DEPARTMENT OF TRANSPORTATION | CHANGEABLE MESSAGE SIGN PLAN | | | F.A.I. RTE. 270 | SECTION 60B-I-8 | COUNTY MADISON | TOTAL SHEETS 49 | SHEET NO. 13 |
| | PLOT SCALE = #SCALE# | DRAWN - TSB | REVISED - | | | | | SCALE: N.T.S. SHEET NO. OF SHEETS STA. TO STA. | | | CONTRACT NO. 76A92 | |
| PLOT DATE = 3/23/2011 | CHECKED - RAM | REVISED - | ILLINOIS FED. AID PROJECT | | | | | | | | | |
| | | | | | | | | | | | | |