


WELL TO BE SEALED LOCATION MAP

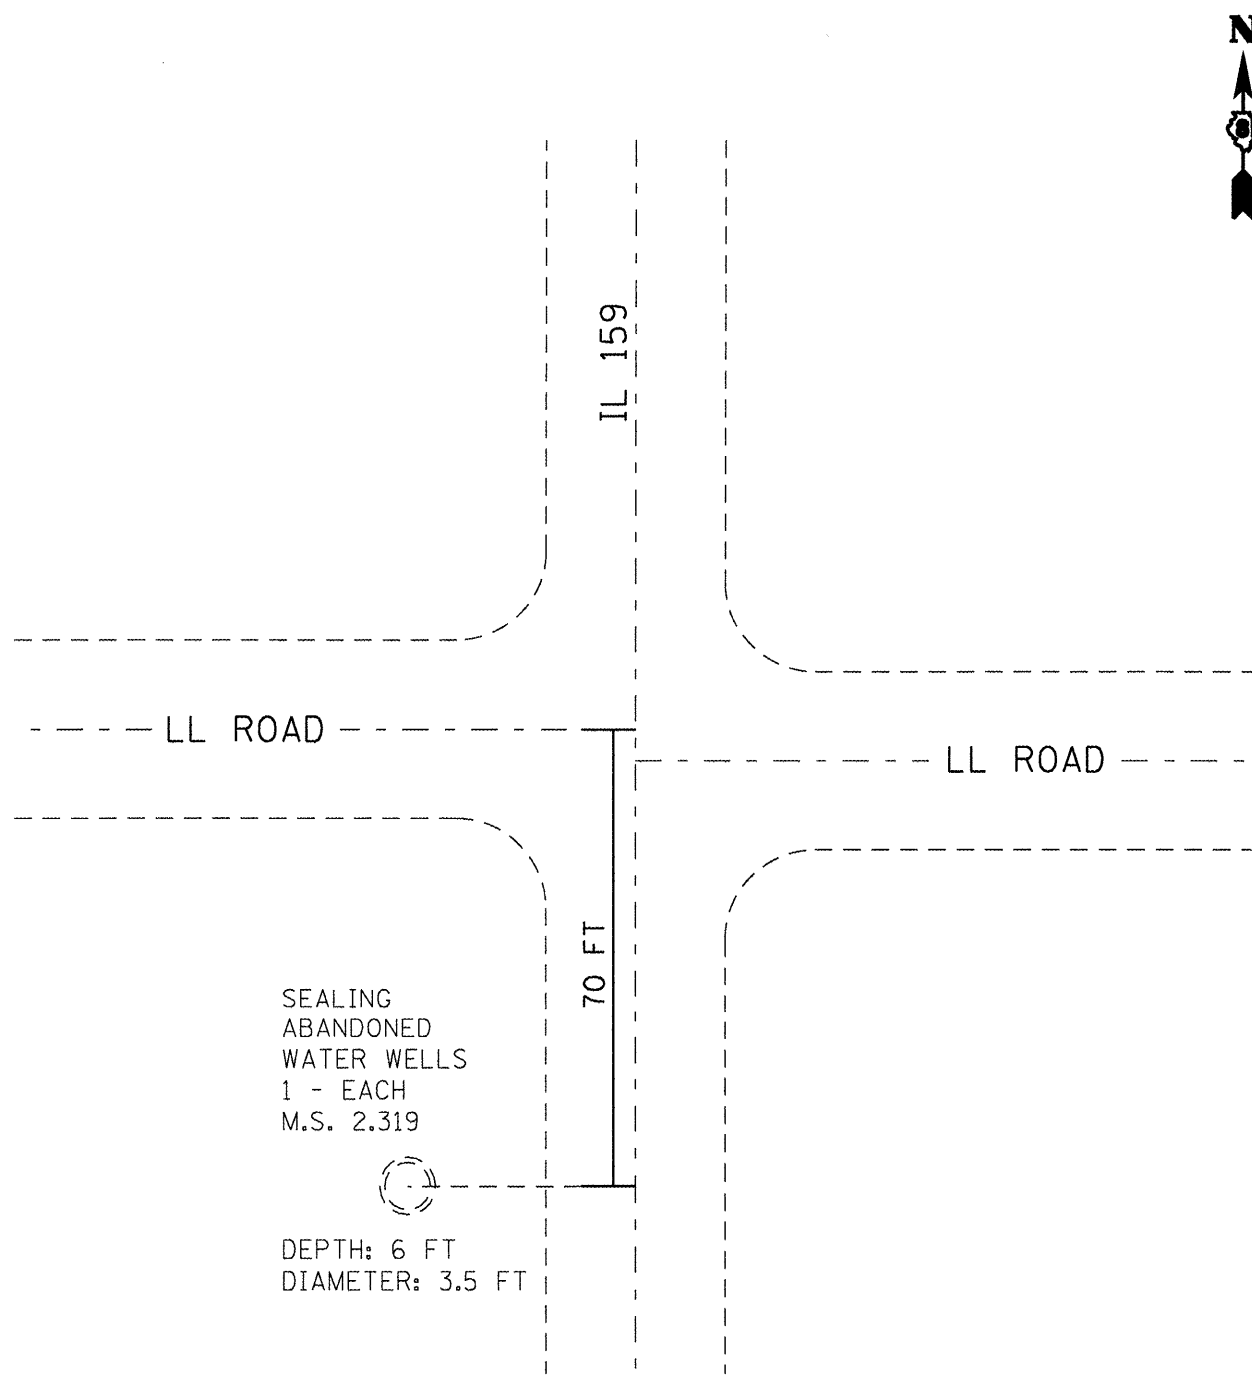


SEALING
ABANDONED
WATER WELLS
1 - EACH
M.S. 2.319

DEPTH: 6 FT
DIAMETER: 3.5 FT

NOT TO SCALE

CLASS B PATCHING LOCATION MAP

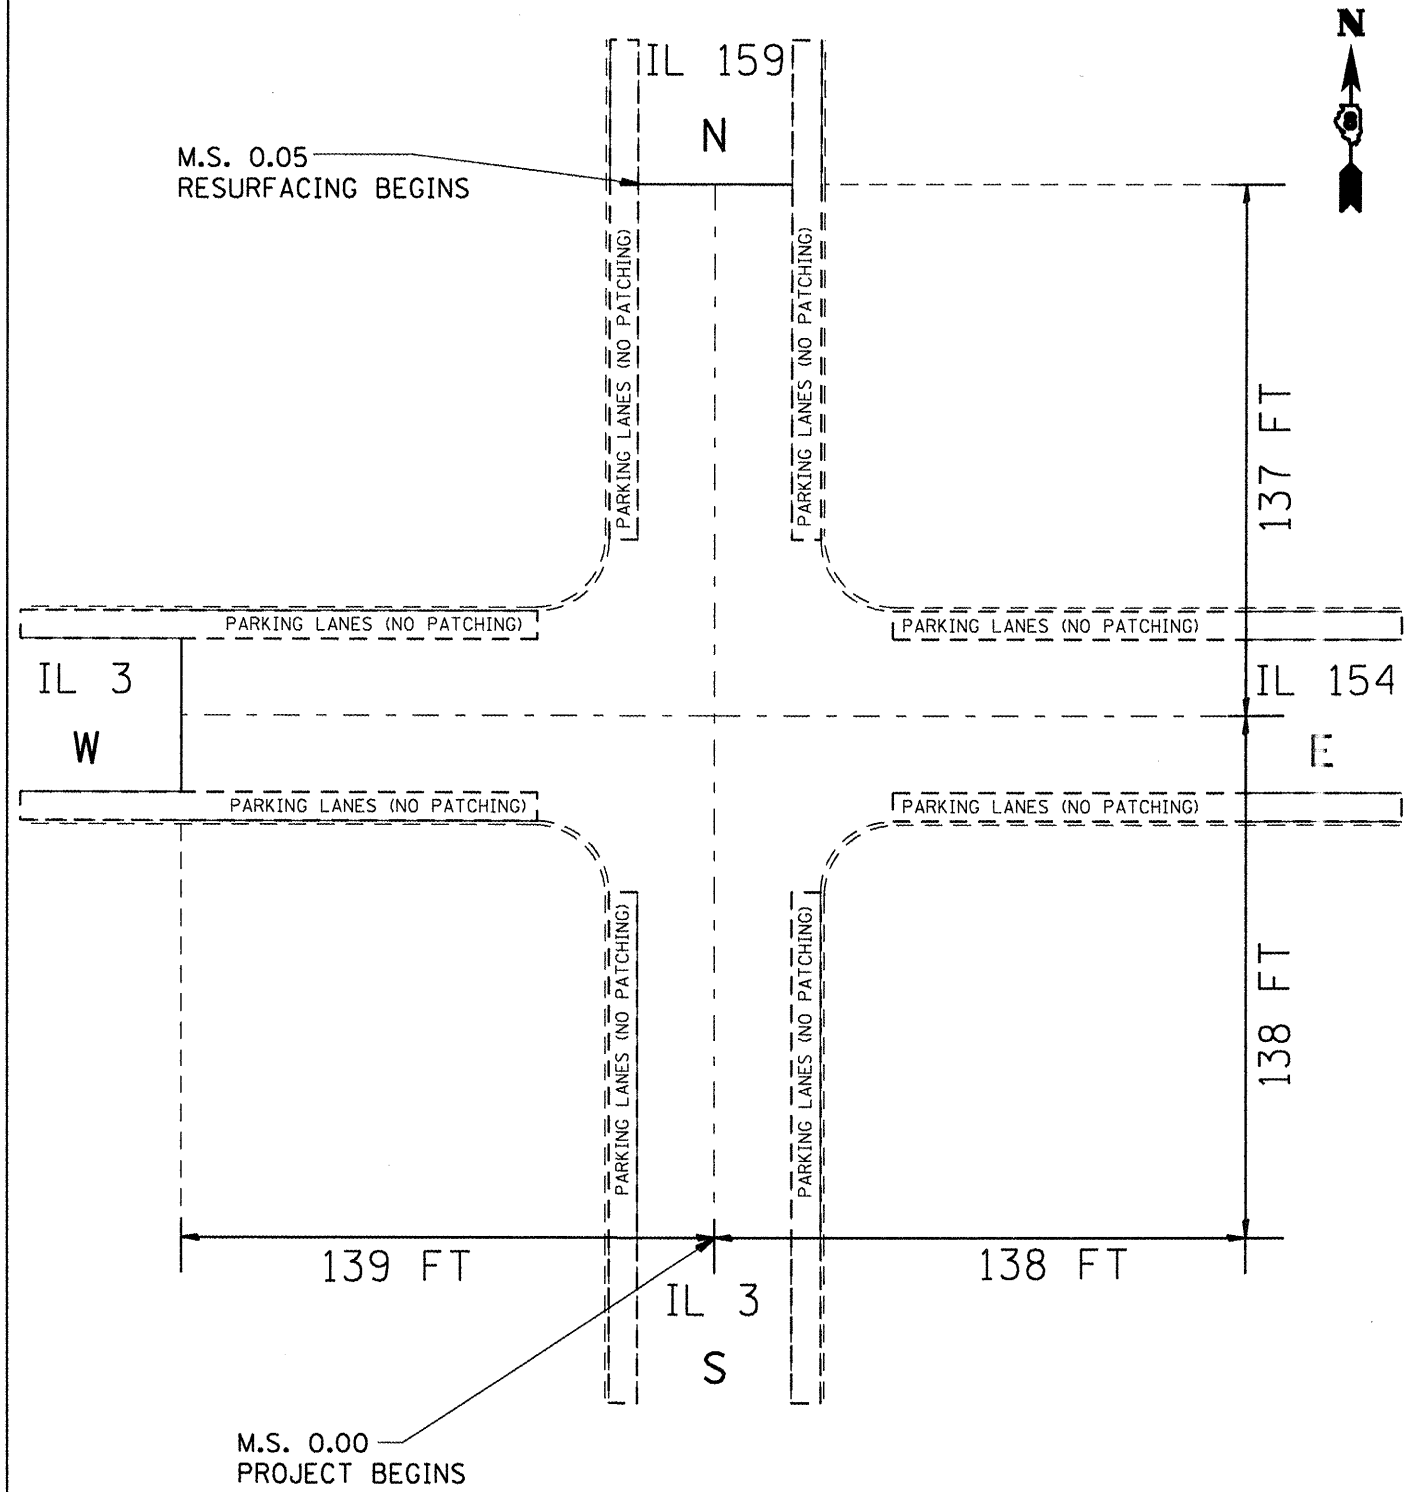

NOT TO SCALE

FILE NAME =	USER NAME = *USER*	DESIGNED - ---	REVISED - ---	STATE OF ILLINOIS DEPARTMENT OF TRANSPORTATION	WELL TO BE SEALED & CLASS B PATCHING LOCATION MAPS	F.A.P. RTE.	SECTION	COUNTY	TOTAL SHEETS	SHEET NO.
FILE#		DRAWN - ---	REVISED - ---			600	(51.132)RS-4	*	23	18
		CHECKED - ---	REVISED - ---			CONTRACT NO. 76B79		FED. ROAD DIST. NO. ILLINOIS FED. AID PROJECT		
		DATE - -----	REVISED - ---	SCALE: _____ SHEET NO. ___ OF ___ SHEETS STA. _____ TO STA. _____						