



CENTERLINE RUMBLE STRIP DETAIL

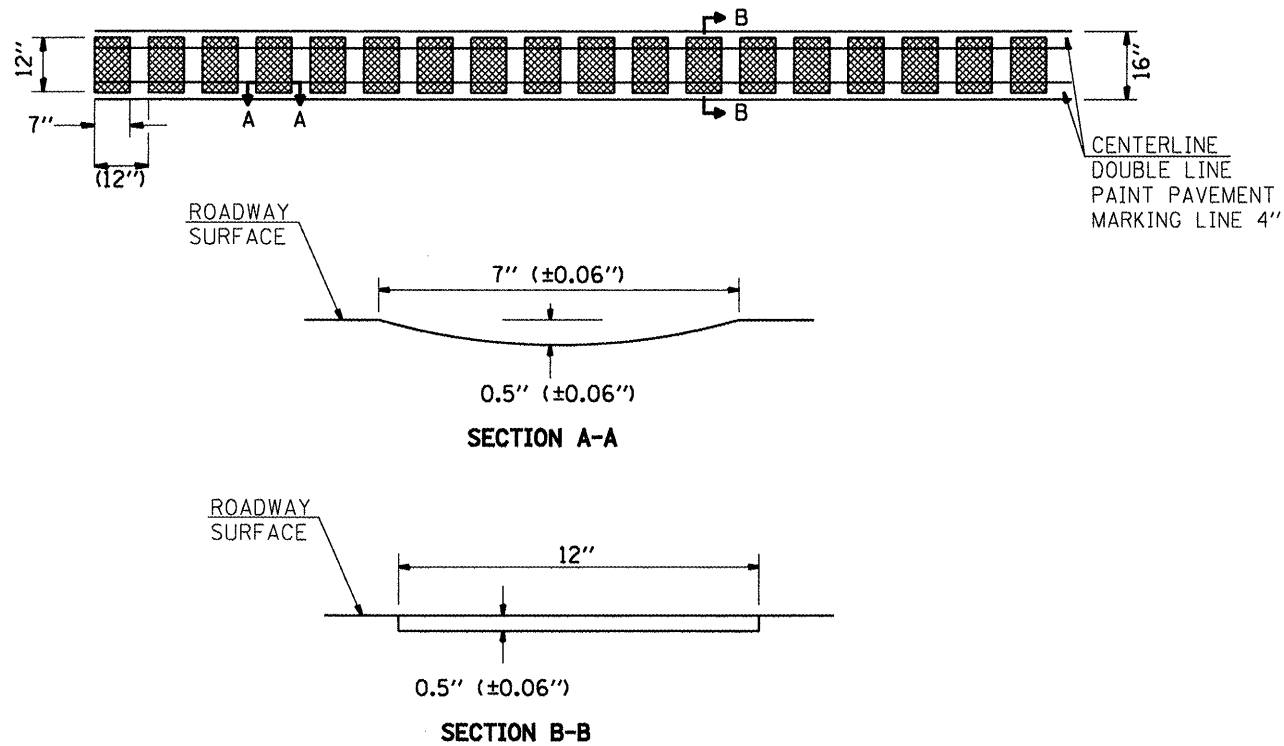

NOTE: THE PROPOSED CENTERLINE PAINT PAVEMENT MARKINGS SHALL BE PLACED AFTER THE CONSTRUCTION OF THE RUMBLE STRIP.

NOT TO SCALE

COLD MILLING (SPECIAL) DETAIL

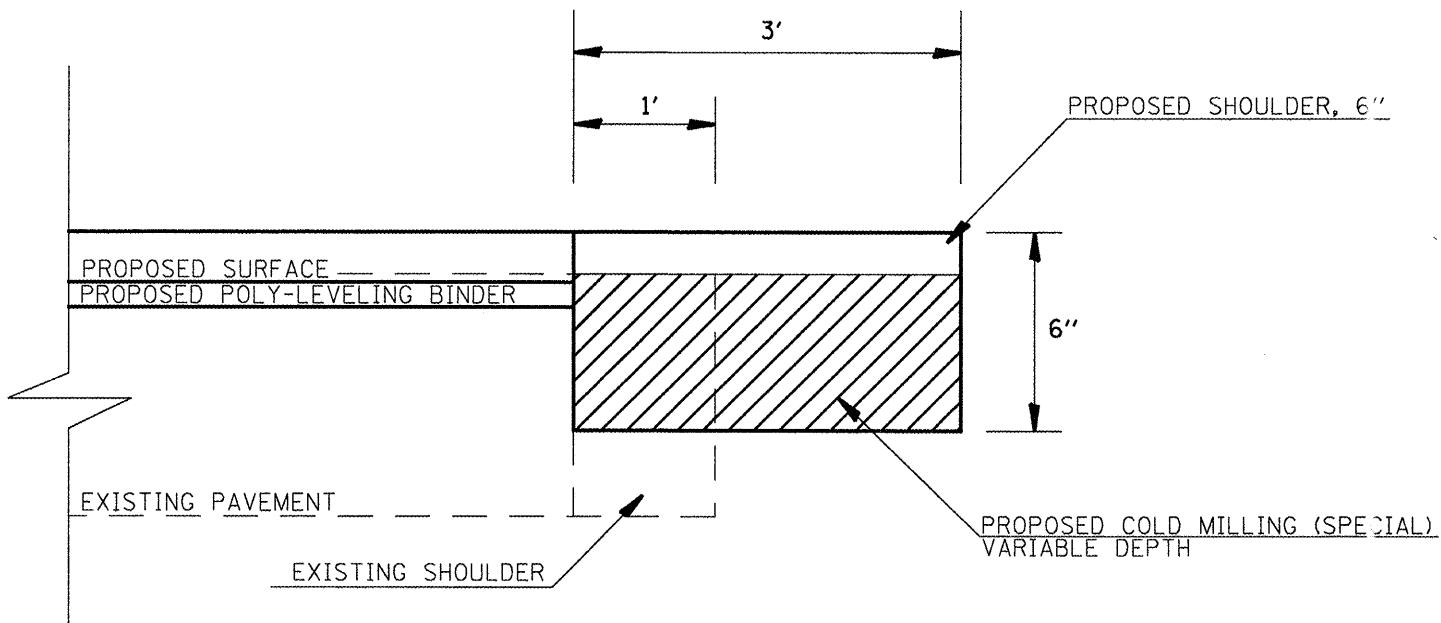

NOT TO SCALE

FILE NAME =	USER NAME = #USER#	DESIGNED -	REVISED -	STATE OF ILLINOIS DEPARTMENT OF TRANSPORTATION	CENTER LINE RUMBLE STRIP & COLD MILLING DETAILS	F.A.P. RTE.	SECTION	COUNTY	TOTAL SHEETS	SHEET NO.
#FILE#		DRAWN -	REVISED -			600	(51,132)RS-4		23	20
PLOT SCALE = #SCALE#		CHECKED -	REVISED -			CONTRACT NO. 76B79				
PLOT DATE = #DATE#		DATE -	REVISED -			FED. ROAD DIST. NO. ILLINOIS FED. AID PROJECT				