


MATCH LINE A
SEE SHEET 57

MATCH LINE STA. 7+00
SEE SHEET 56

MATCH LINE STA. 93+00
SEE SHEET 57

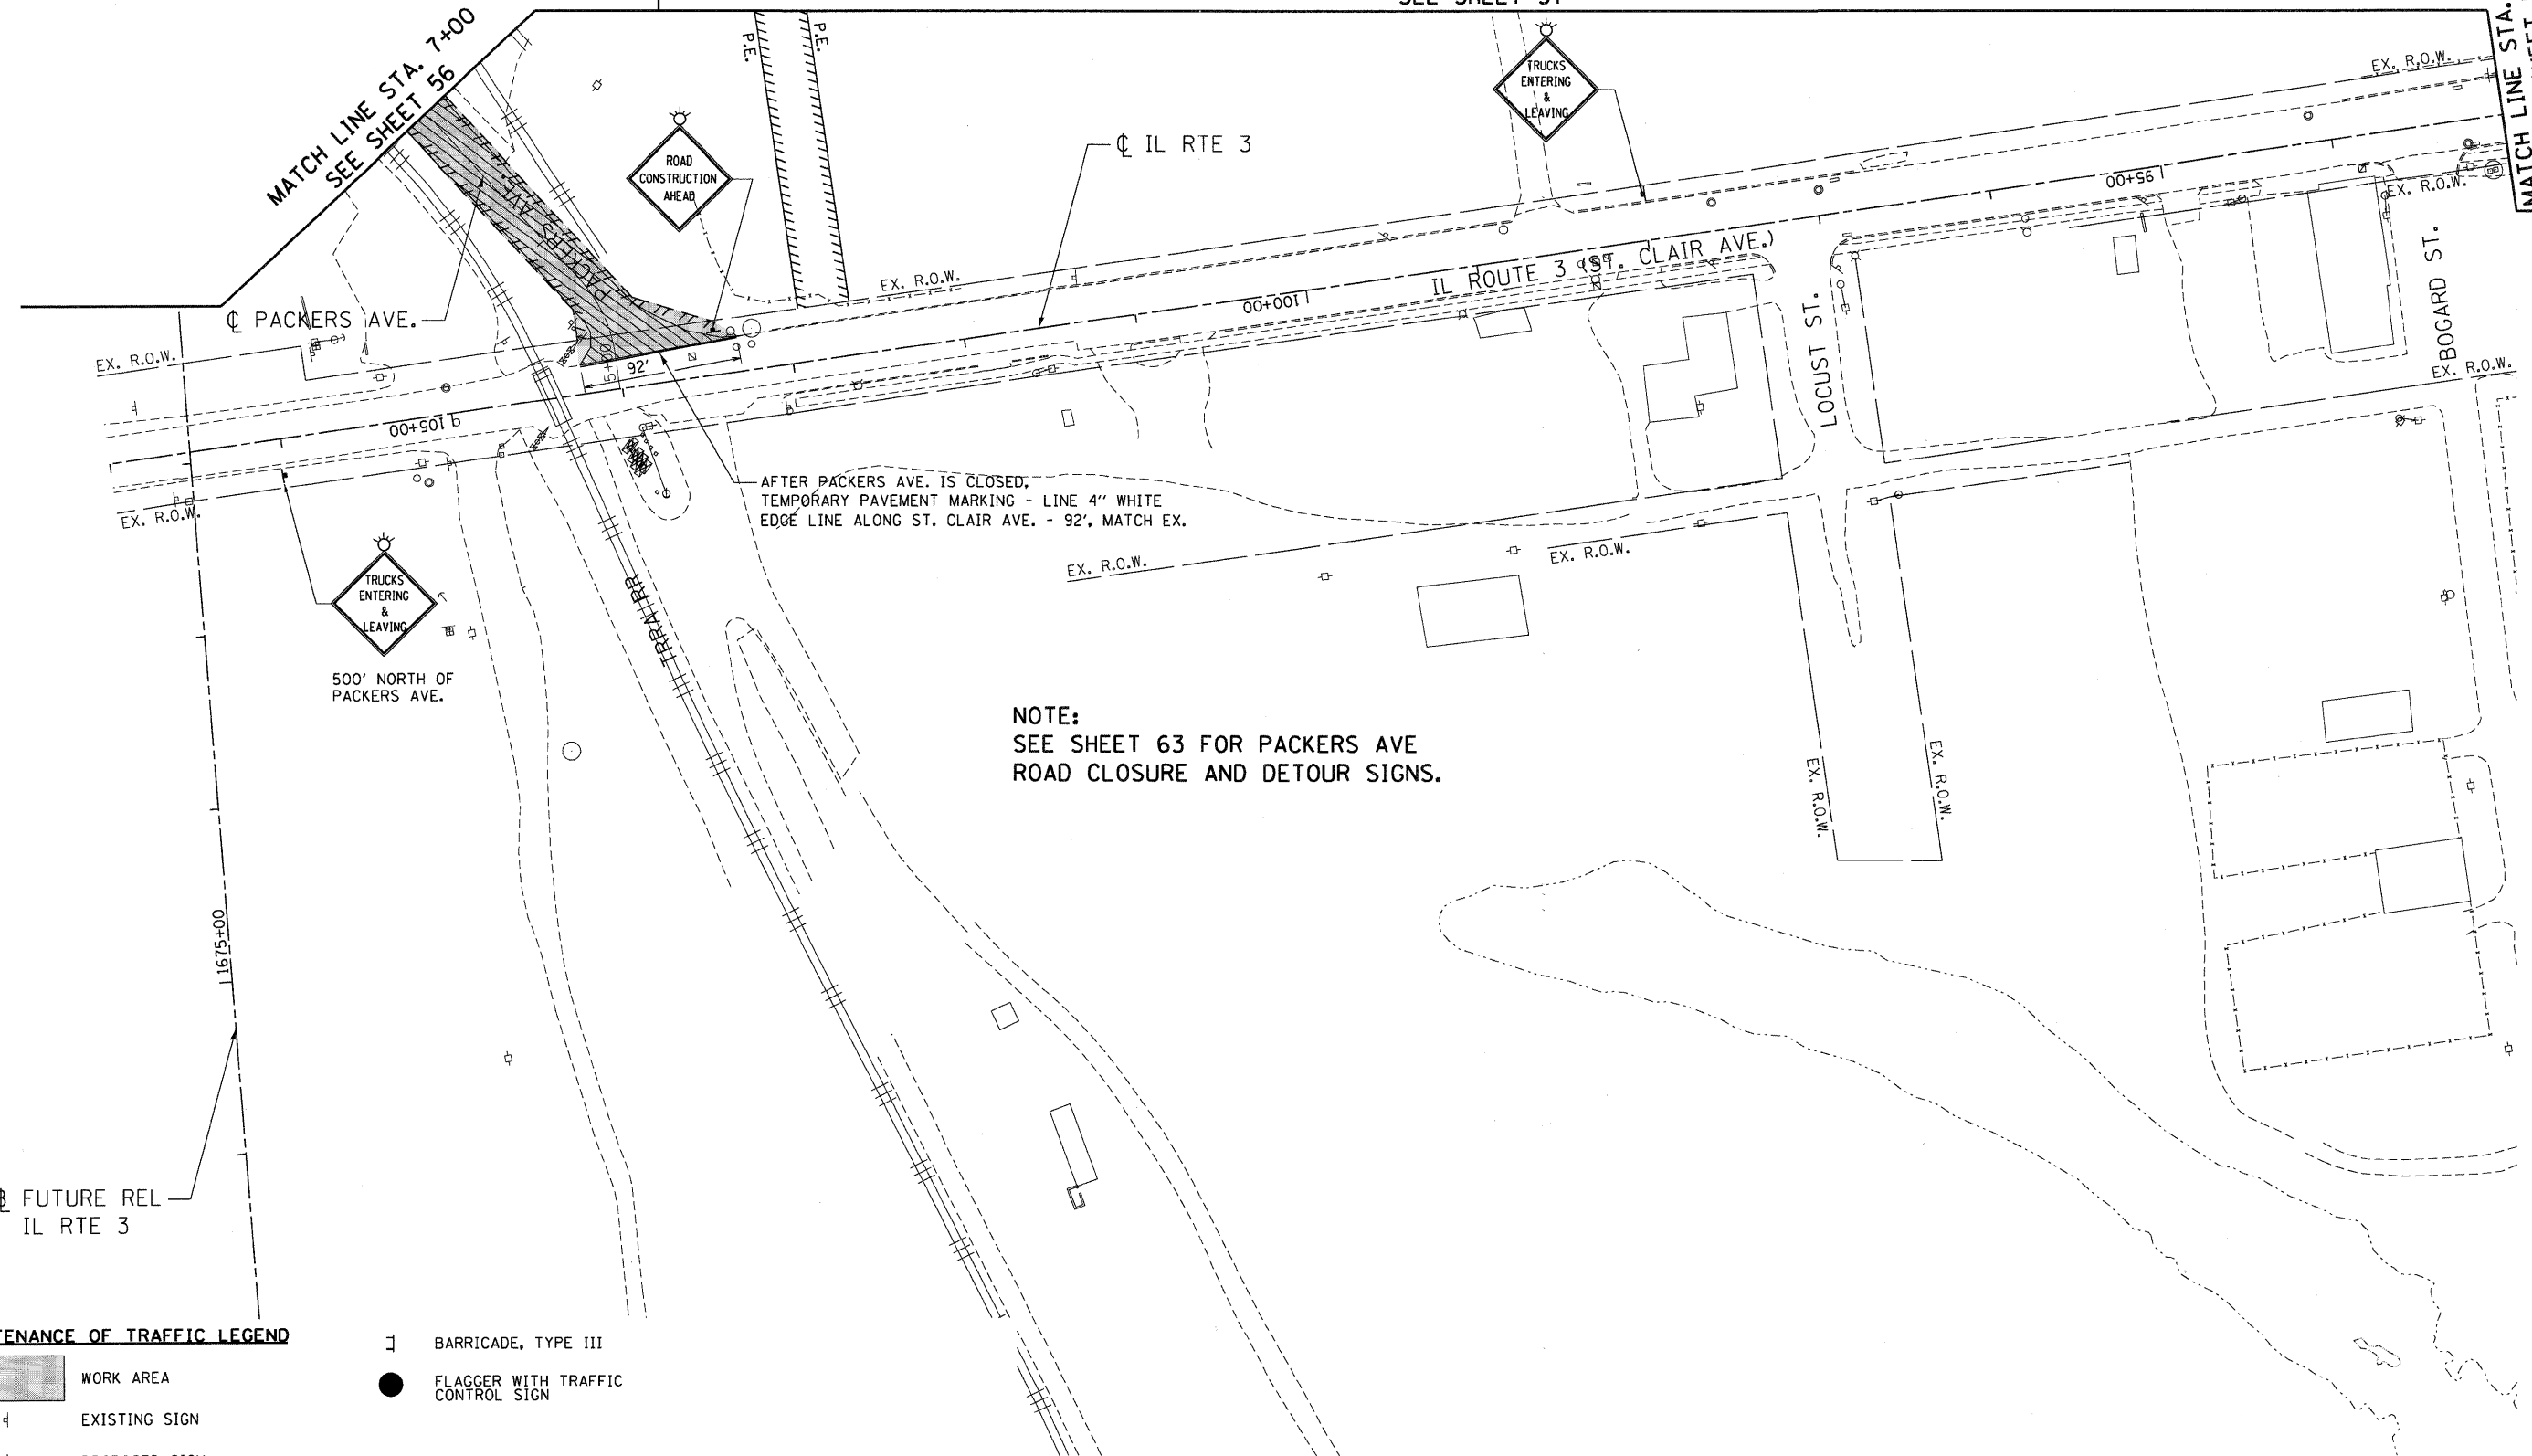

MAINTENANCE OF TRAFFIC LEGEND

- WORK AREA
- EXISTING SIGN
- PROPOSED SIGN
- TRAFFIC CONTROL SIGN W/ TYPE B MONODIRECTIONAL FLASHING LIGHT
- BARRICADE, TYPE III
- FLAGGER WITH TRAFFIC CONTROL SIGN

\D:\CONTR-99-MOTIF.LDN, \D:\CONTR-96-BORDER.LDN, \D:\CONTR-99-LAYOUT.LDN, \D:\CONTR-96-LEGEND.LDN, \D:\CONTR-96-MOTIF.LDN, \D:\CONTR-11-MOTIF.LDN
 2-04-2011, 16:06:23 BONDHILL \NFS-004\AM\VAL.LD - TRANS.07\2282\20868-00\CIVIL\CAD\99 ALL CONTRACTS\CONNSHEET'S CONTRACT 06\06CON-06-SHT-STAGE1-706.DGN

FILE NAME =	USER NAME = #USER#	DESIGNED - JB	REVISED -	STATE OF ILLINOIS DEPARTMENT OF TRANSPORTATION I-70 CONNECTION	EXISTING ST. CLAIR AVENUE SUGGESTED STAGING AND MAINTENANCE OF TRAFFIC STA. 93+00 TO STA. 107+00		F.A.P. RTE.	SECTION	COUNTY	TOTAL SHEETS	SHEET NO.
#FILEL#	PLOT SCALE = #SCALE#	DRAWN - JB	REVISED -		998	82-1A	ST. CLAIR	190	59		
TENG & ASSOCIATES, INC. ENGINEERS/ARCHITECTS/PLANNERS CHICAGO, ILLINOIS	PLOT DATE = #DATE#	CHECKED - ACL	REVISED -		SCALE: 1"=50'	SHEET NO. OF SHEETS	STA. TO STA.	CONTRACT NO. 76C41			
	DATE - 02/04/11	REVISIED -			FED. ROAD DIST. NO.		ILLINOIS FED. AID PROJECT				