


| | |
|-------------------|--|
| DATE | |
| BY | |
| REGISTERED | |
| ALIGNMENT CHECKED | |
| NOTE BOOK | |
| CADD FILE NAME | |

| | |
|------------------------|--|
| DATE | |
| BY | |
| REGISTERED | |
| GRADES CHECKED | |
| NOTE BOOK | |
| PLANSURE NOTATION CHKO | |

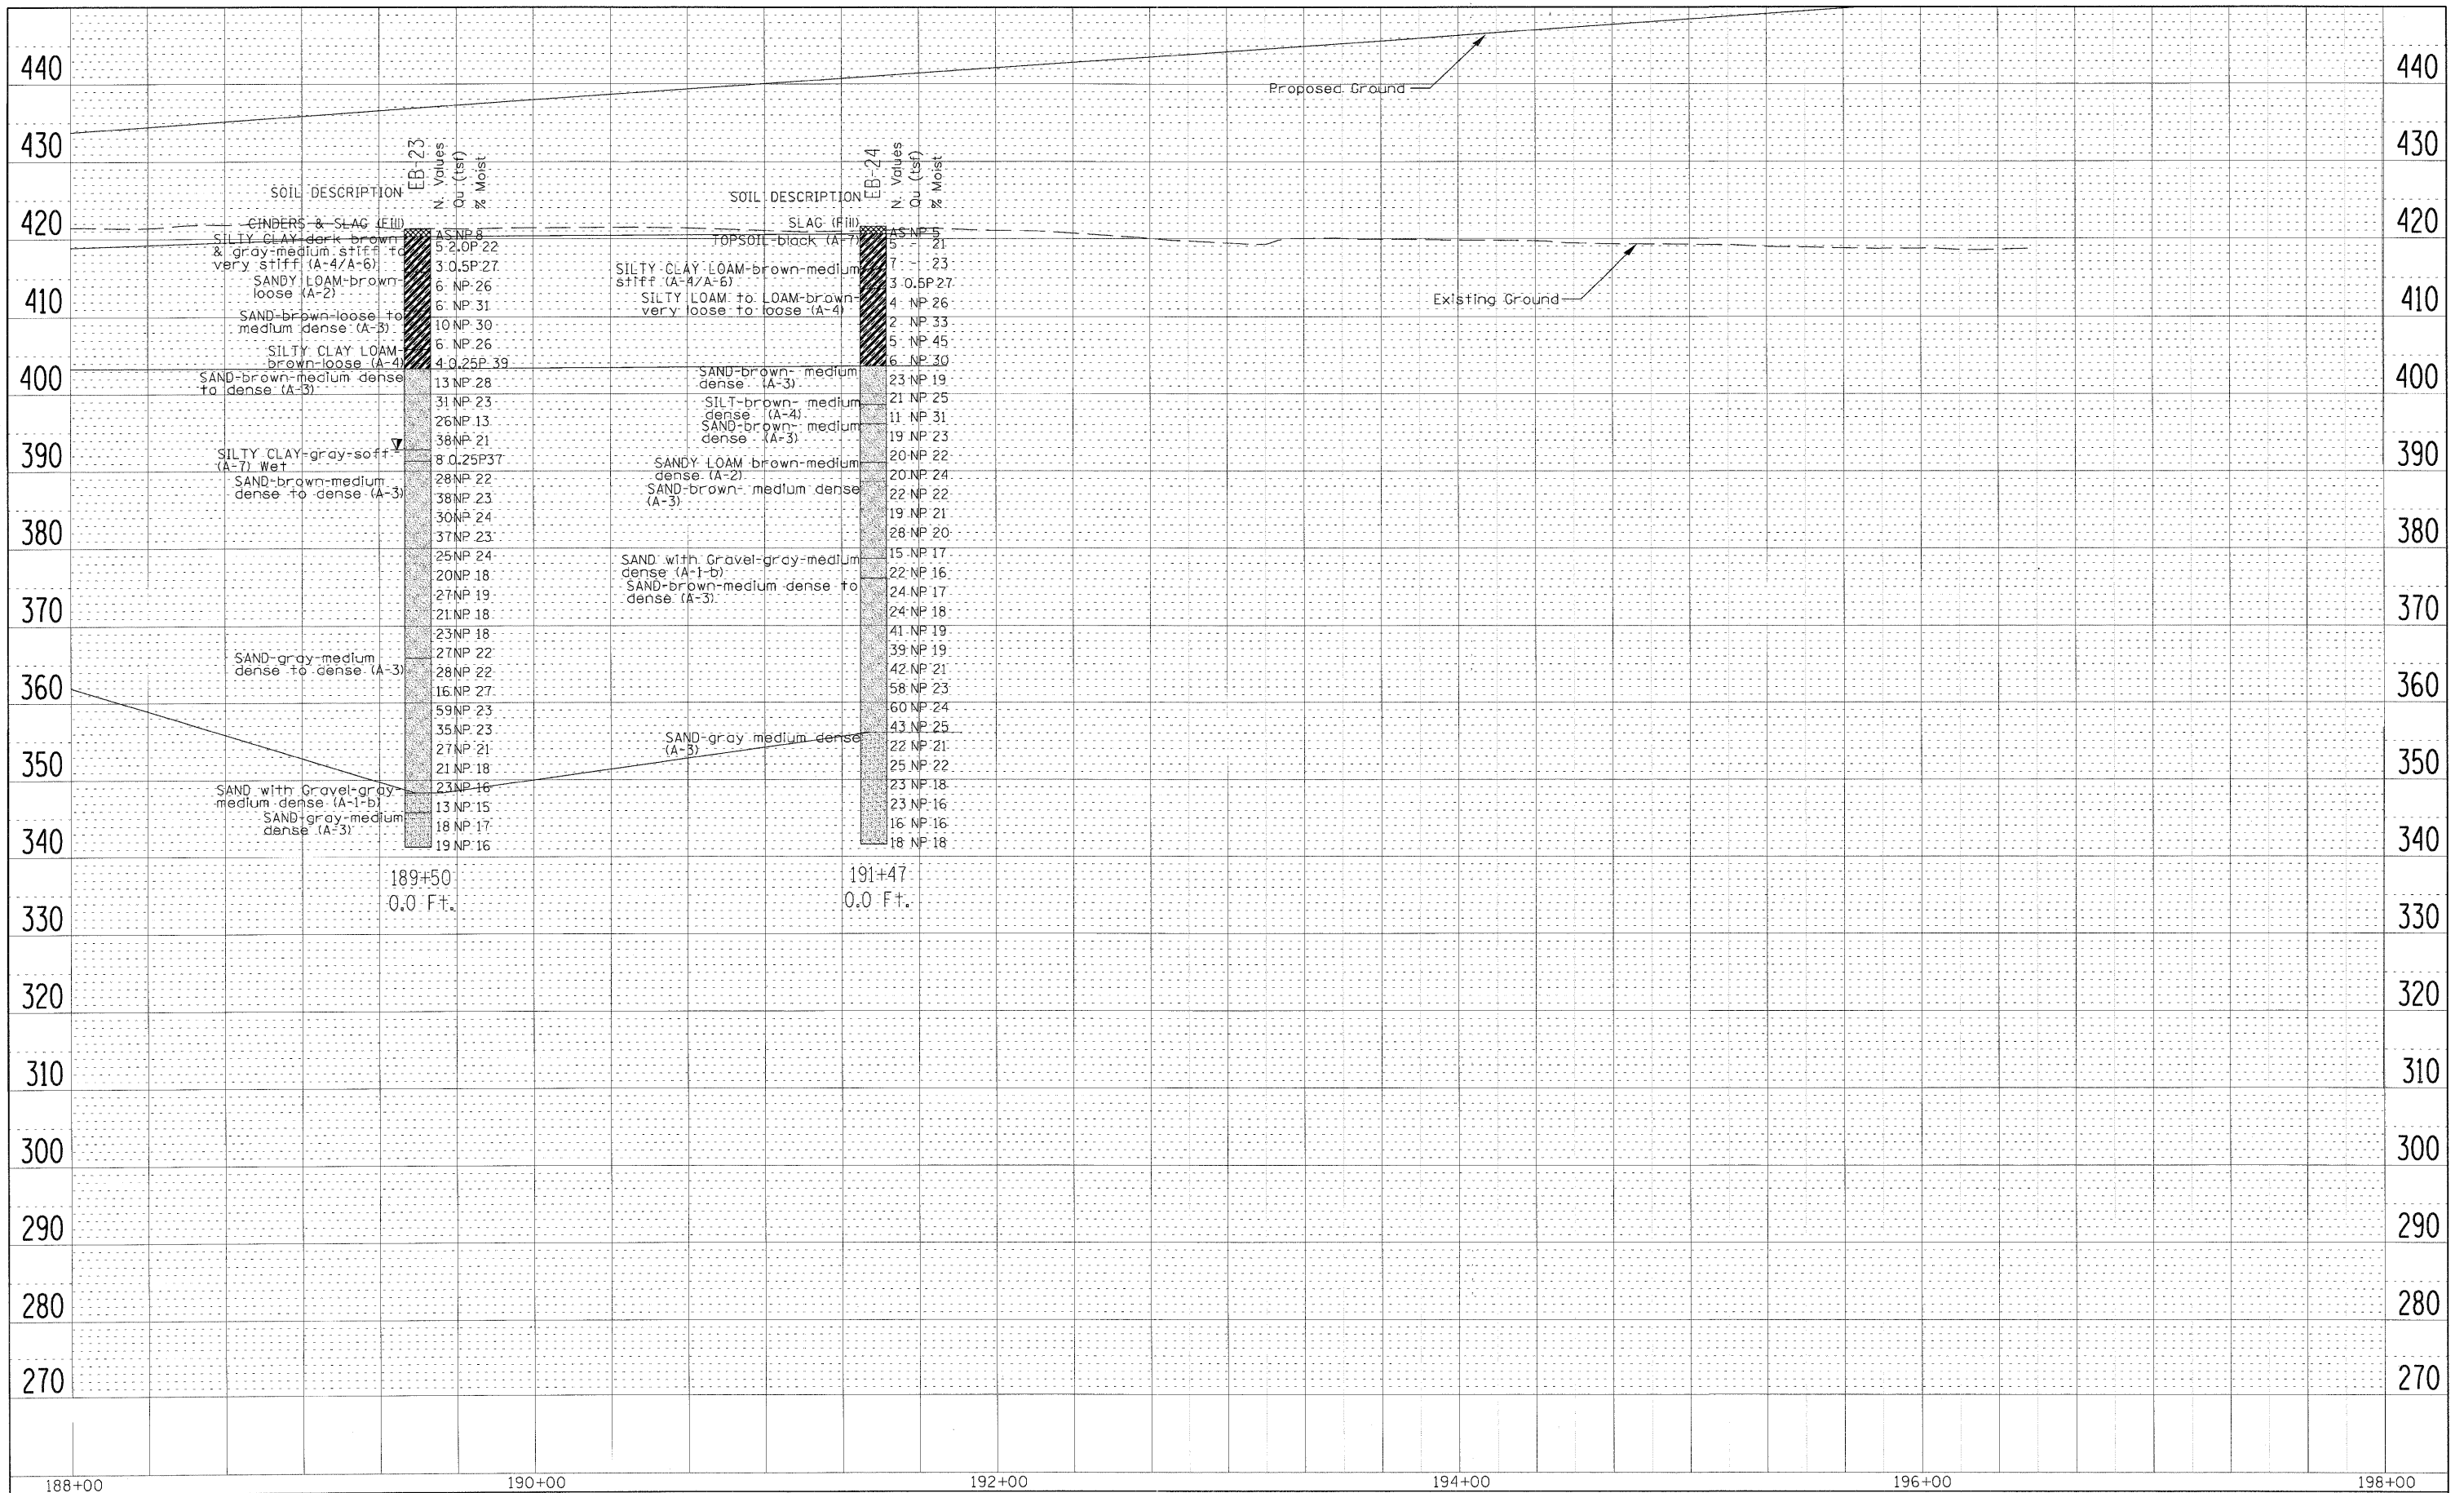

| | | | | | | | | | | | |
|--------------------|----------------------|----------------|-------------------------|---|---------------------|--------------------|-------------------------|----------------------------|---------------------------|-----------|--|
| FILE NAME * | USER NAME = *USER* | DESIGNED - TSR | REVISED - SMS 5/27/2010 | STATE OF ILLINOIS DEPARTMENT OF TRANSPORTATION | SOIL PROFILE | F.A.I. RTE. | SECTION | COUNTY | TOTAL SHEETS | SHEET NO. | |
| #FILE# | PLOT SCALE = *SCALE* | DRAWN - TSR | REVISED - | | | 70 | 82-2-1HVB-1 | ST. CLAIR | 190 | 129 | |
| PLOT DATE = *DATE* | DATE - 06/01/2009 | CHECKED - MCM | REVISED - | | | CONTRACT NO. 76C41 | | | | | |
| | | DATE - | REVISED - | | | SCALE: | SHEET NO. 7 OF 7 SHEETS | STA. 188+00 TO STA. 198+00 | ILLINOIS FED. AID PROJECT | | |