


DATE	
BY	
DESIGNED	
DRAWN	
CHECKED	
DATE	
FILED	
NO.	

DATE	
BY	
DESIGNED	
DRAWN	
CHECKED	
DATE	
FILED	
NO.	

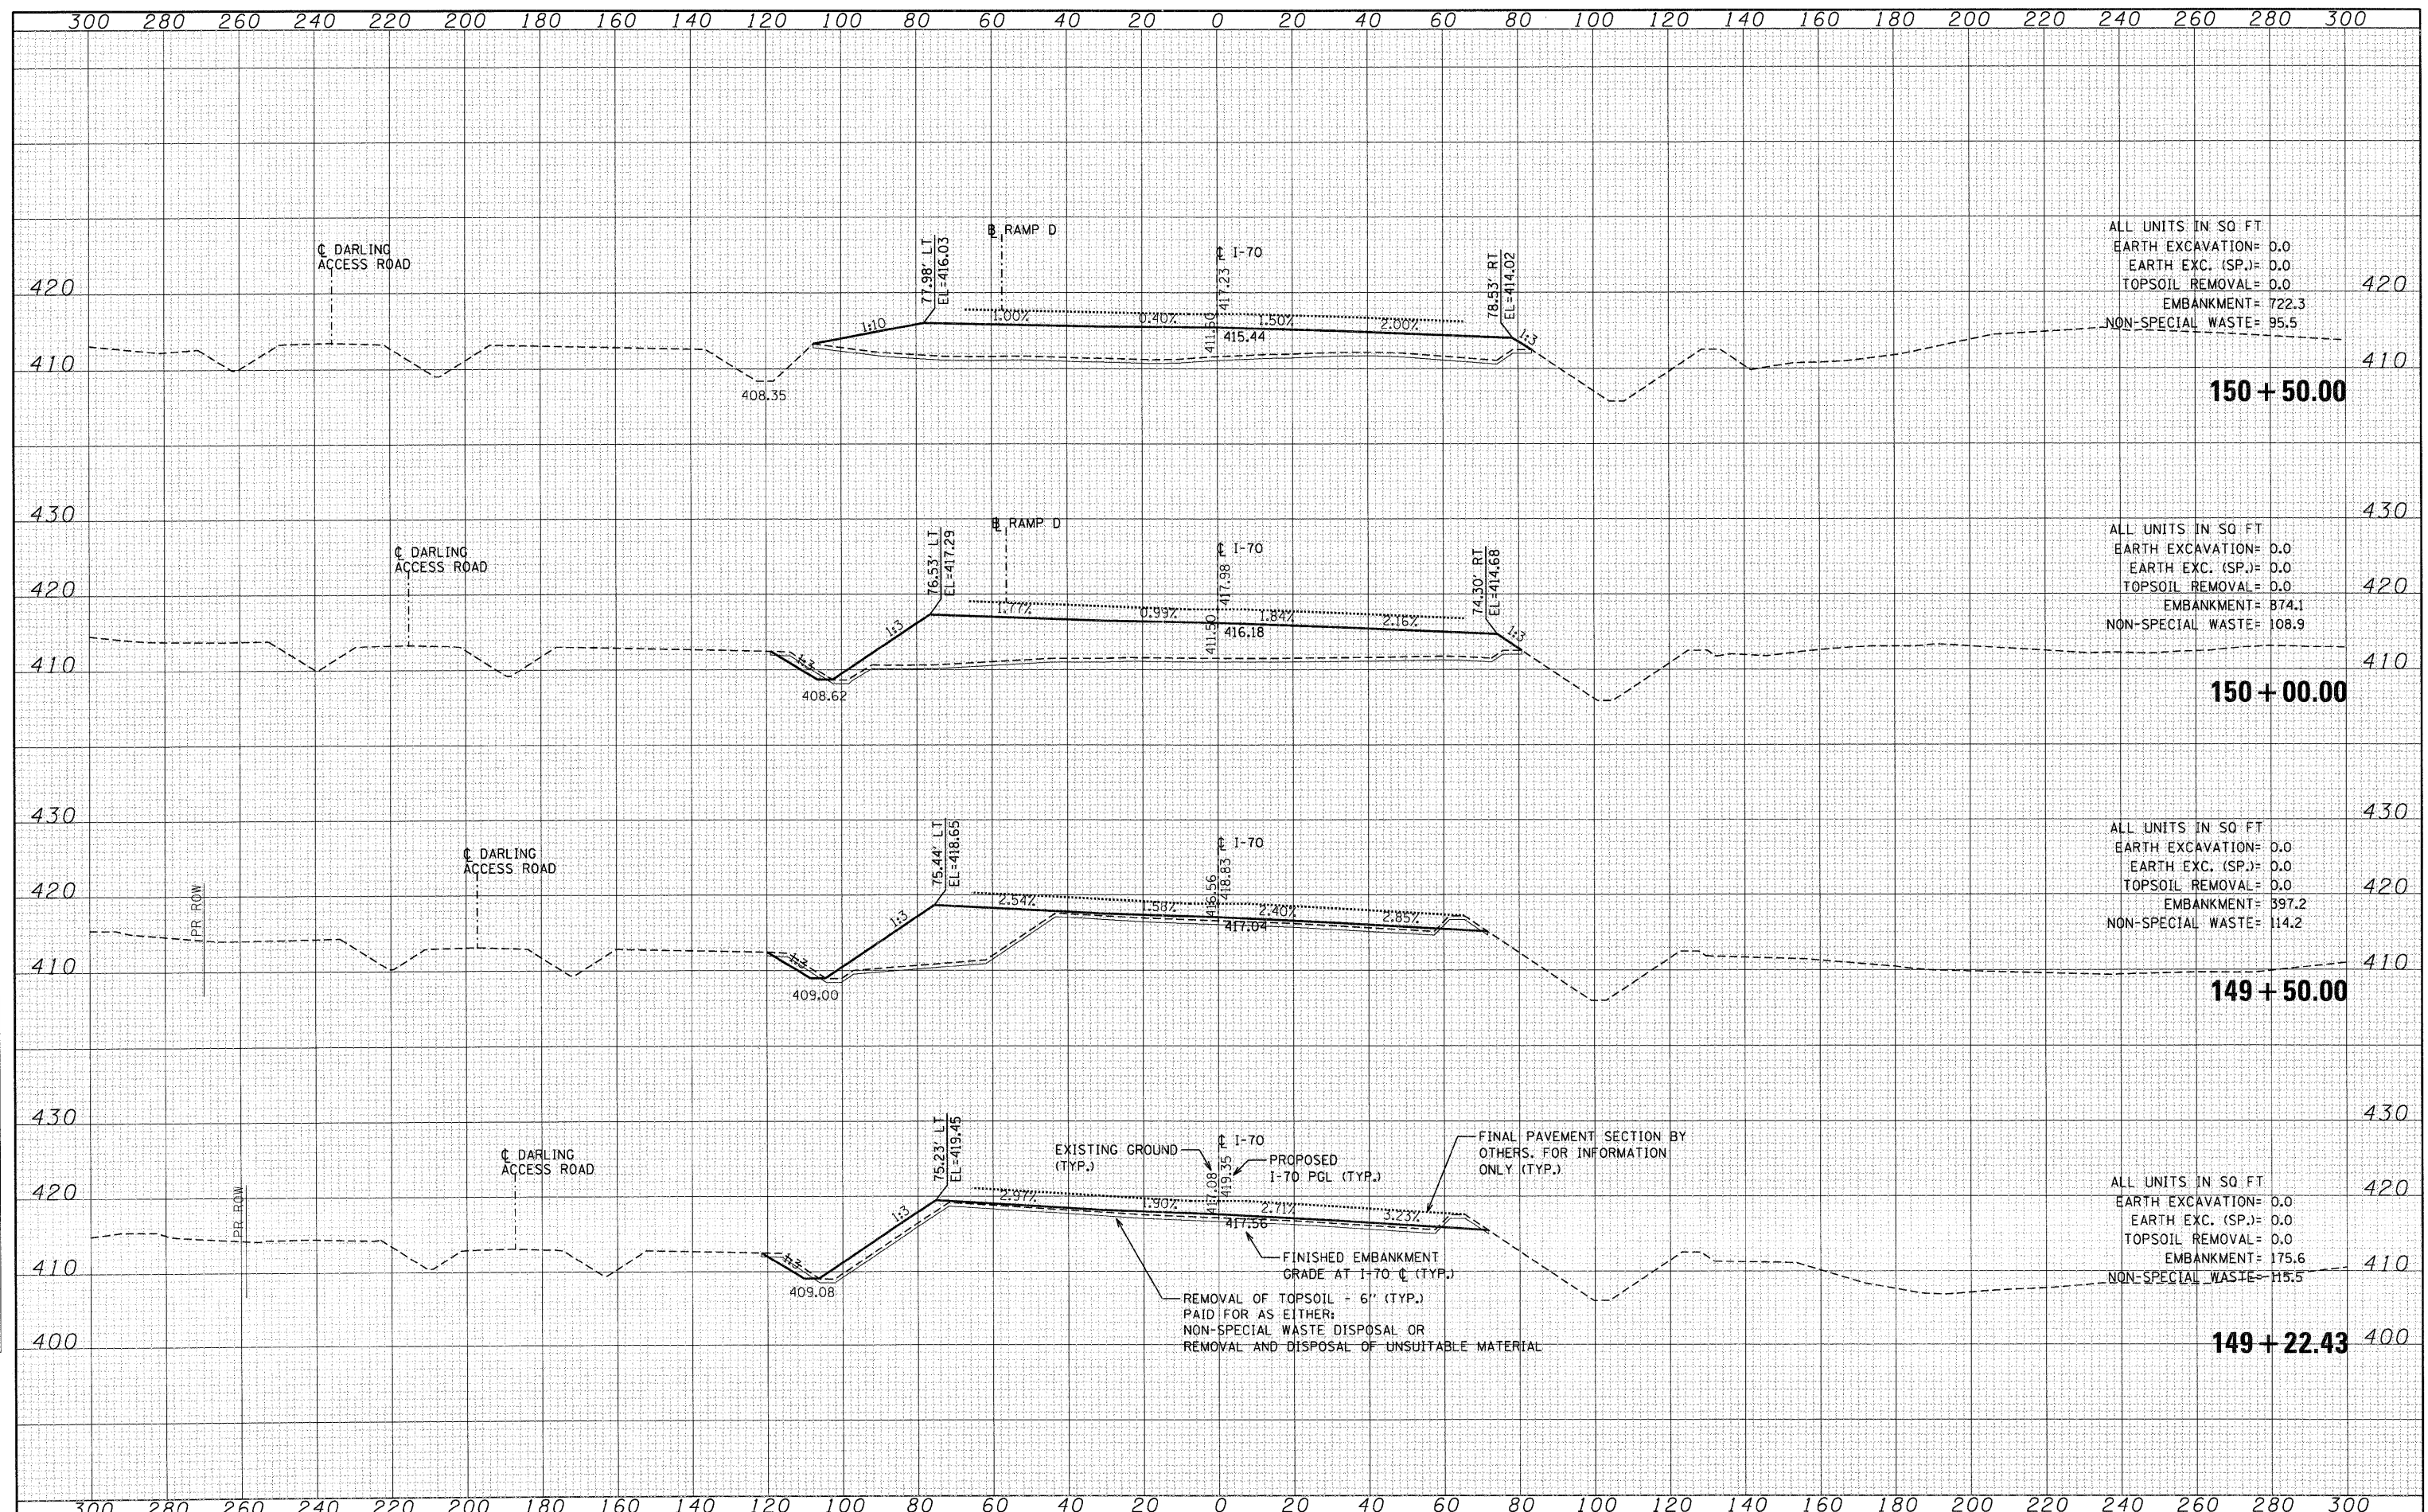

ALL UNITS IN SQ FT  
 EARTH EXCAVATION= 0.0  
 EARTH EXC. (SP.)= 0.0  
 TOPSOIL REMOVAL= 0.0  
 EMBANKMENT= 722.3  
 NON-SPECIAL WASTE= 95.5

ALL UNITS IN SQ FT  
 EARTH EXCAVATION= 0.0  
 EARTH EXC. (SP.)= 0.0  
 TOPSOIL REMOVAL= 0.0  
 EMBANKMENT= 874.1  
 NON-SPECIAL WASTE= 108.9

ALL UNITS IN SQ FT  
 EARTH EXCAVATION= 0.0  
 EARTH EXC. (SP.)= 0.0  
 TOPSOIL REMOVAL= 0.0  
 EMBANKMENT= 397.2  
 NON-SPECIAL WASTE= 114.2

ALL UNITS IN SQ FT  
 EARTH EXCAVATION= 0.0  
 EARTH EXC. (SP.)= 0.0  
 TOPSOIL REMOVAL= 0.0  
 EMBANKMENT= 175.6  
 NON-SPECIAL WASTE= 115.5

STATE OF ILLINOIS  
 DEPARTMENT OF TRANSPORTATION

CROSS SECTIONS  
 INTERSTATE 70

FILE NAME	
#FILE#	

USER NAME	= #USER#
DESIGNED	- JB
DRAWN	- AC
CHECKED	- ACL
DATE	- 02/04/11

REVISED	-
REVISED	-
REVISED	-
REVISED	-

SCALE	
SHEET NO.	OF
SHEETS	
STA.	149+22.43 TO STA. 150+50.00

F.A.P. RTE.	SECTION	COUNTY	TOTAL SHEETS	SHEET NO.
998	82-1A	ST. CLAIR	190	162
CONTRACT NO. 76C41				
ILLINOIS FED. AID PROJECT				