


DATE	
BY	
FINAL SURVEY	
SURVEYED	
PLOTTED	
TEMPLATE	
NOTE BOOK	
AREAS	
CHECKED	
NO.	

DATE	
BY	
ORIGINAL SURVEY	
SURVEYED	
PLOTTED	
TEMPLATE	
NOTE BOOK	
AREAS	
CHECKED	
NO.	

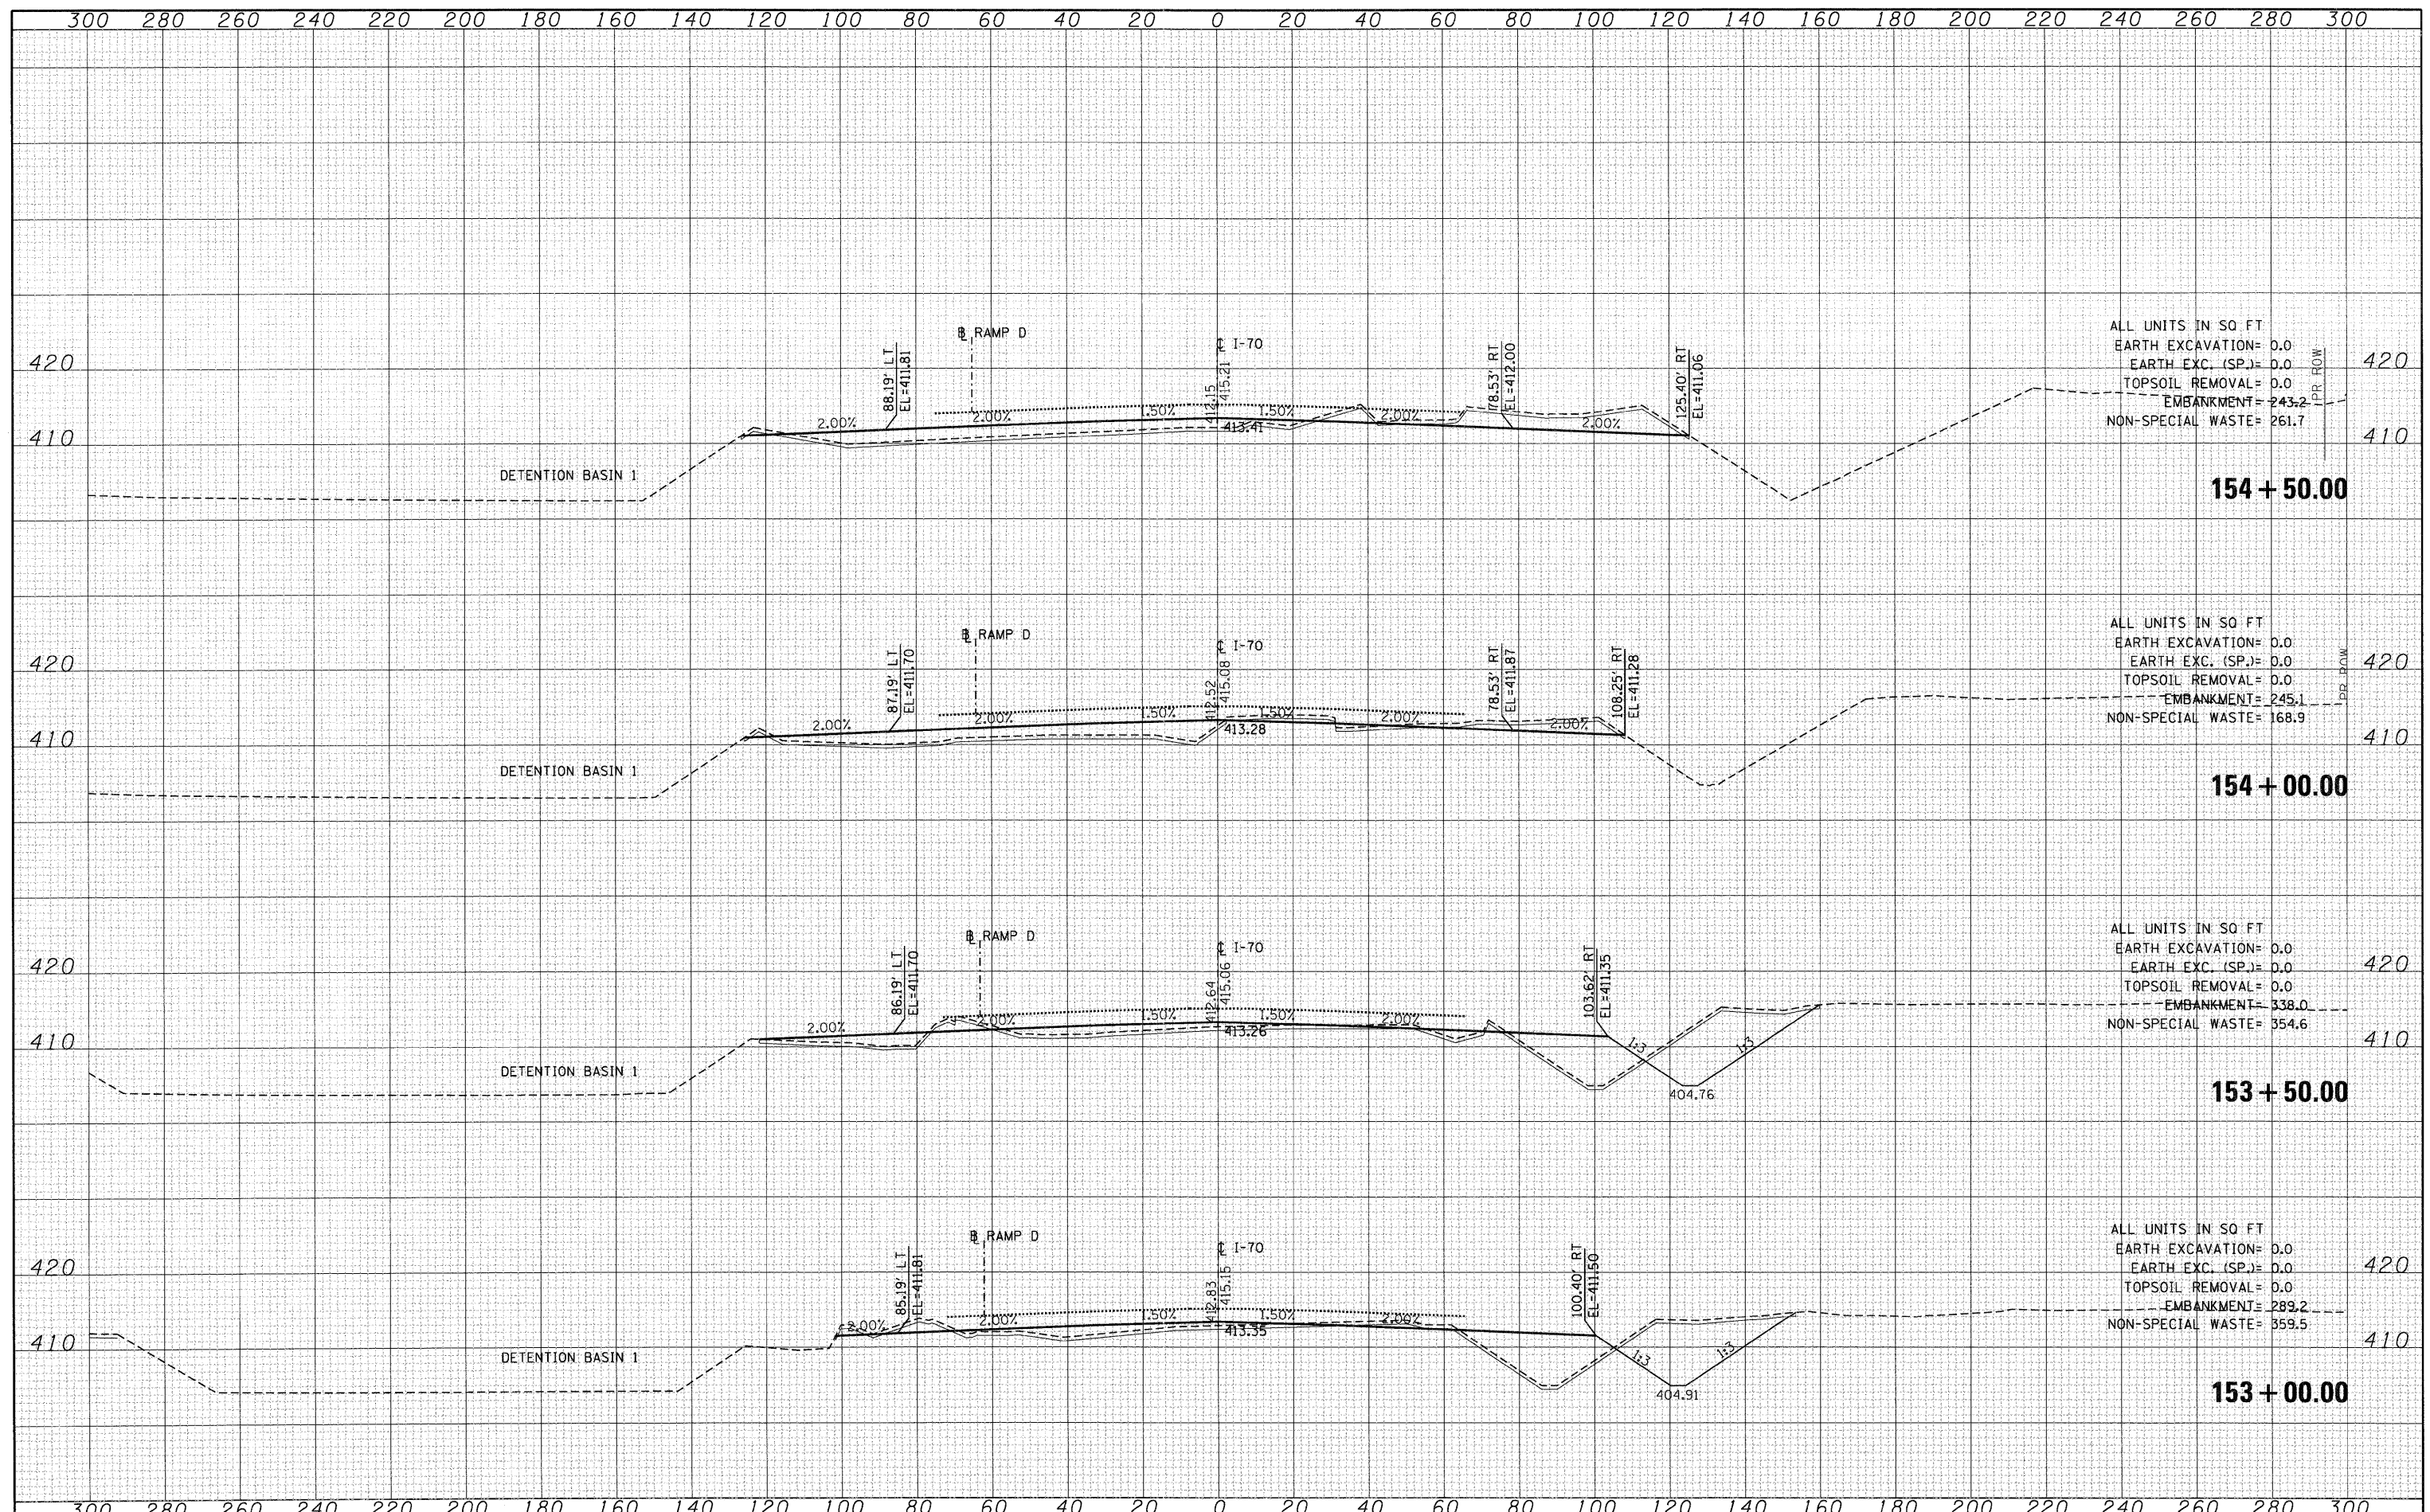

FILE NAME =	USER NAME = #USER#	DESIGNED - JB	REVISED -	STATE OF ILLINOIS DEPARTMENT OF TRANSPORTATION	CROSS SECTIONS				F.A.P. R.T.E.	SECTION	COUNTY	TOTAL SHEETS	SHEET NO.
#FILE#		DRAWN - AG	REVISED -		INTERSTATE 70				998	82-1A	ST. CLAIR	190	164
		CHECKED - ACL	REVISED -		SCALE: SHEET NO. OF SHEETS STA. 153+00.00 TO STA. 154+50.00				CONTRACT NO. 76C41				
		DATE - 02/04/11	REVISED -		ILLINOIS FED. AID PROJECT								