


DATE	
BY	
FINAL SURVEY	
SURVEY	
NOTE BOOK	
TEMPLATE	
AREAS	
CHECKED	
NO.	

DATE	
BY	
ORIGINAL SURVEY	
SURVEY	
NOTE BOOK	
TEMPLATE	
AREAS	
CHECKED	
NO.	

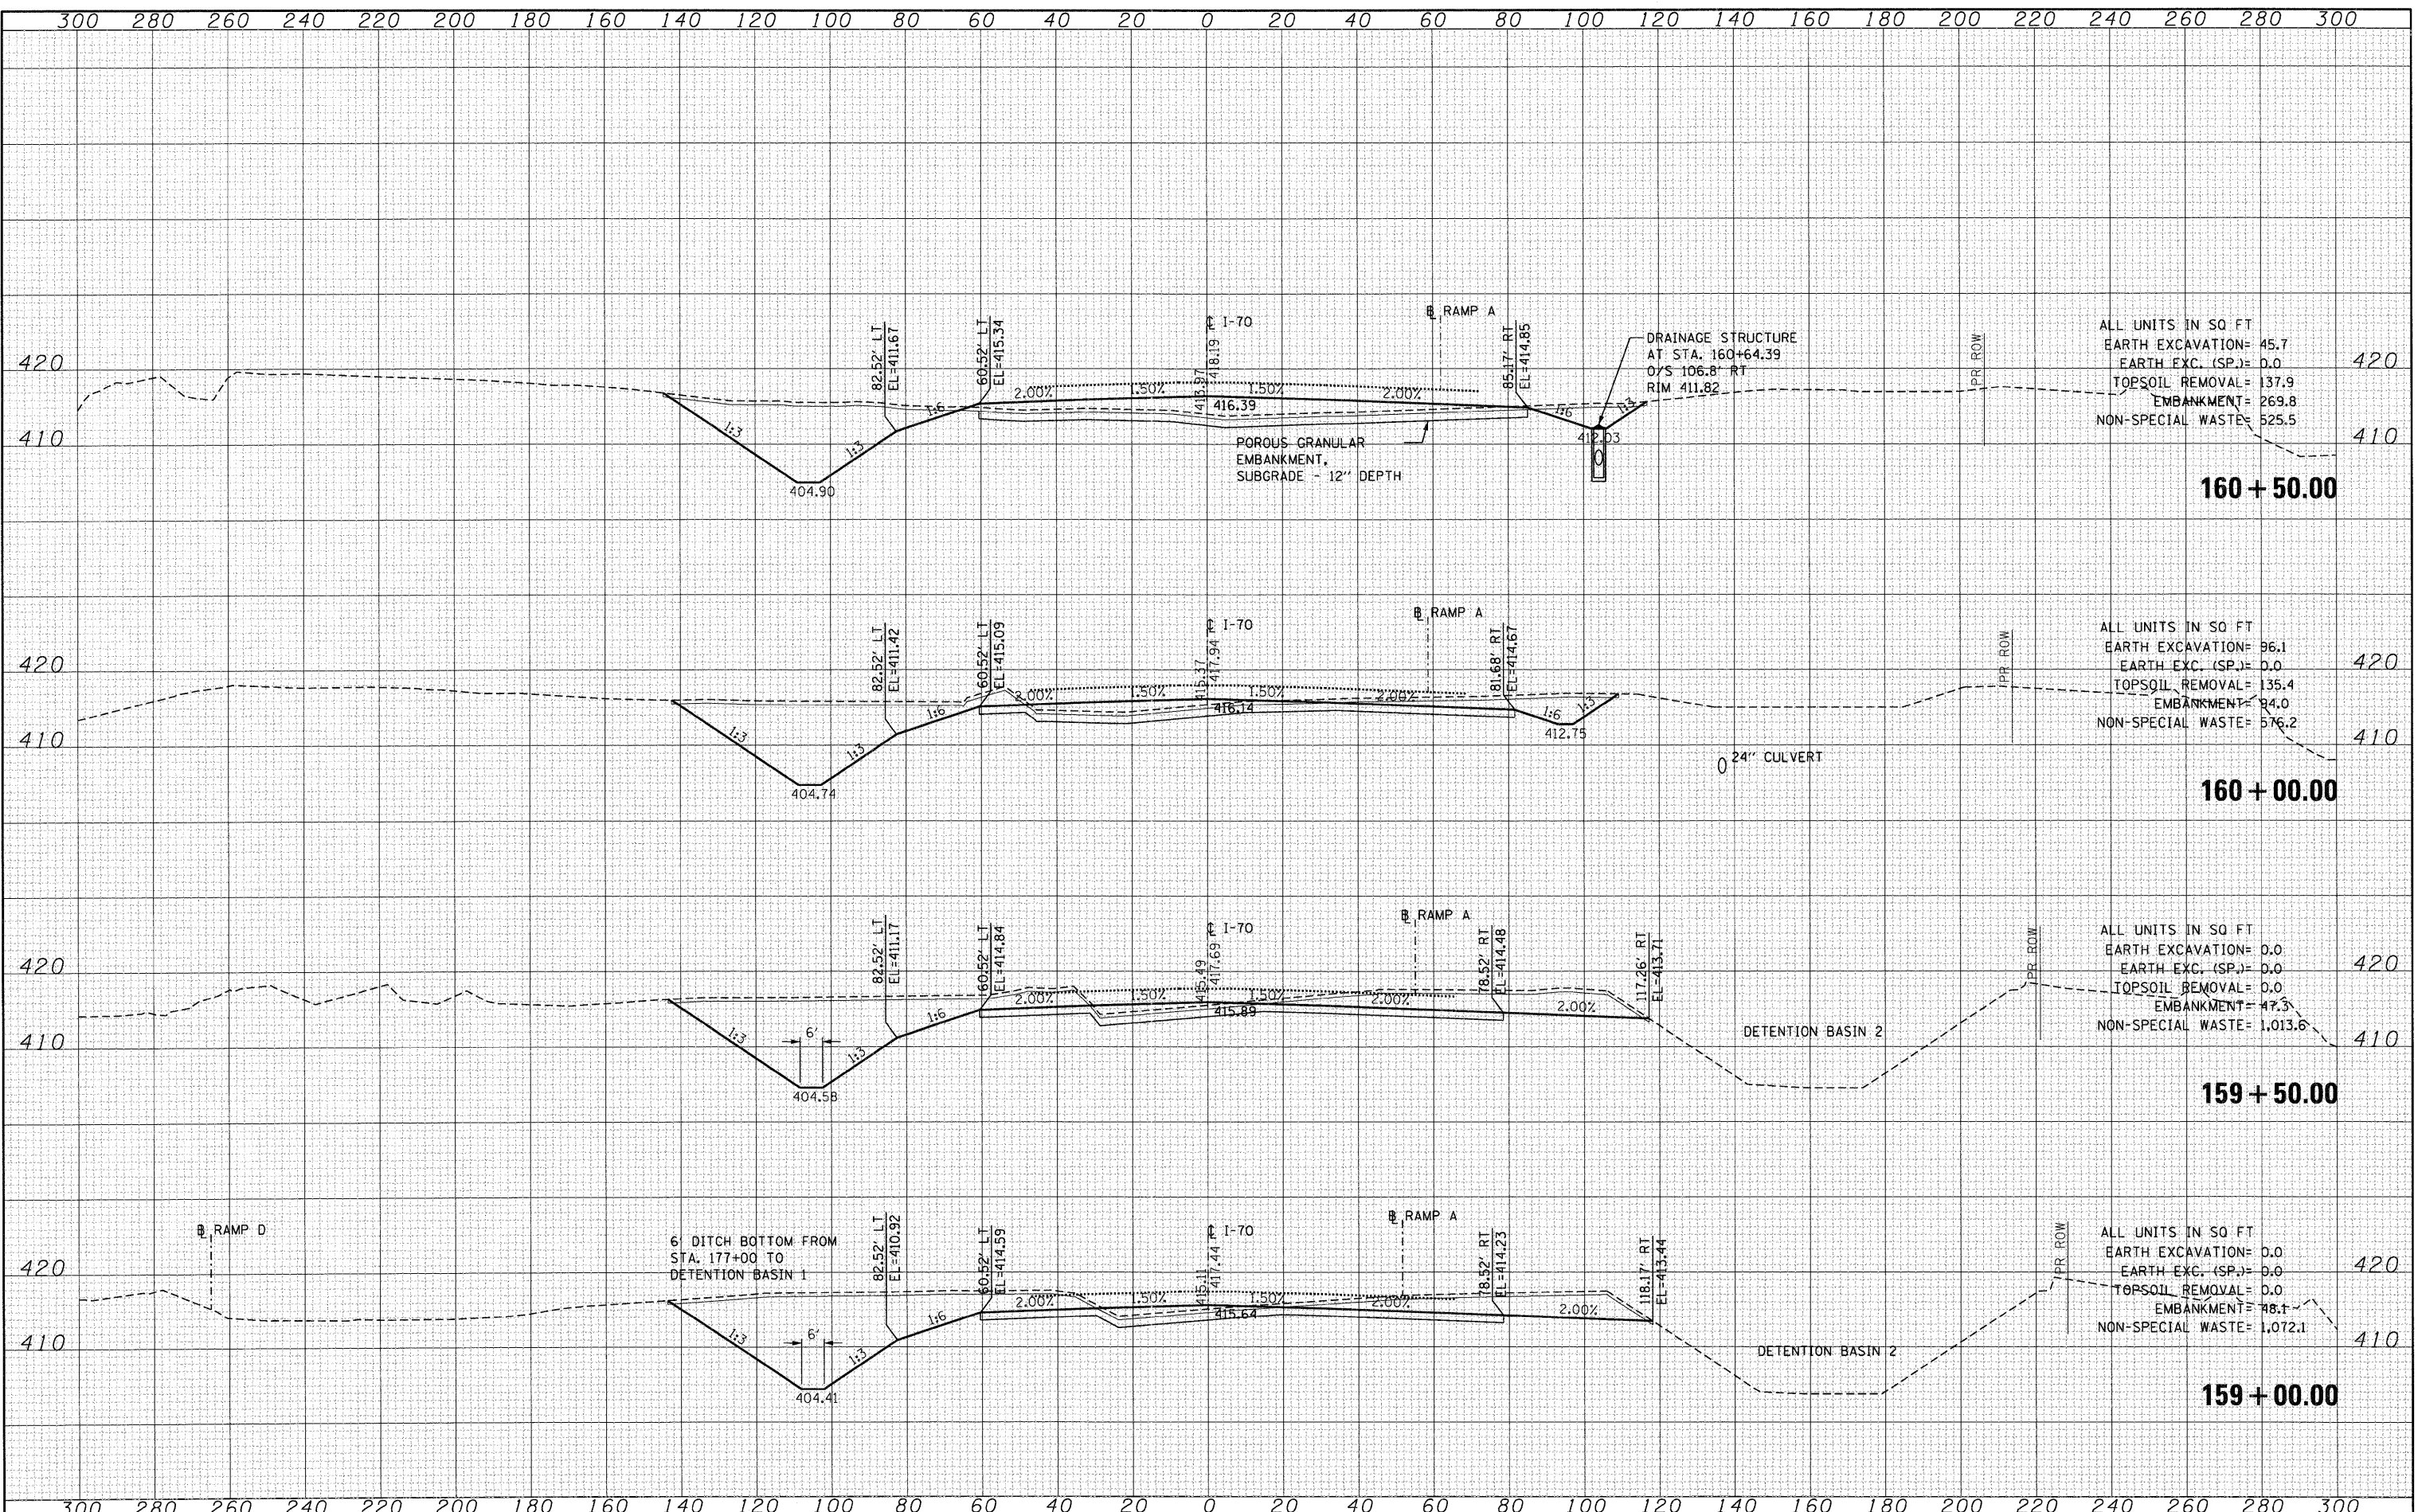

FILE NAME =	USER NAME = *USER*	DESIGNED - JB	REVISED -	<b>STATE OF ILLINOIS</b> <b>DEPARTMENT OF TRANSPORTATION</b>	<b>CROSS SECTIONS</b> <b>INTERSTATE 70</b>			F.A.P. RTE.	SECTION	COUNTY	TOTAL SHEETS	SHEET NO.
*FILE#*		DRAWN - AG	REVISED -		998	82-1A	ST. CLAIR	190	167			
PLOT SCALE = *SCALE*		CHECKED - ACL	REVISED -		SCALE: SHEET NO. OF SHEETS STA. 159+00.00 TO STA. 160+50.00				CONTRACT NO. 76C41			
PLOT DATE = *DATE*		DATE - 02/04/11	REVISED -		ILLINOIS FED. AID PROJECT							