


DATE	
BY	
SURVEYED	
NOTED	
TEMPLATE	
AREAS CHECKED	
FINAL SURVEY	
NOTE BOOK	
NO.	

DATE	
BY	
SURVEYED	
NOTED	
TEMPLATE	
AREAS CHECKED	
ORIGINAL SURVEY	
NOTE BOOK	
NO.	

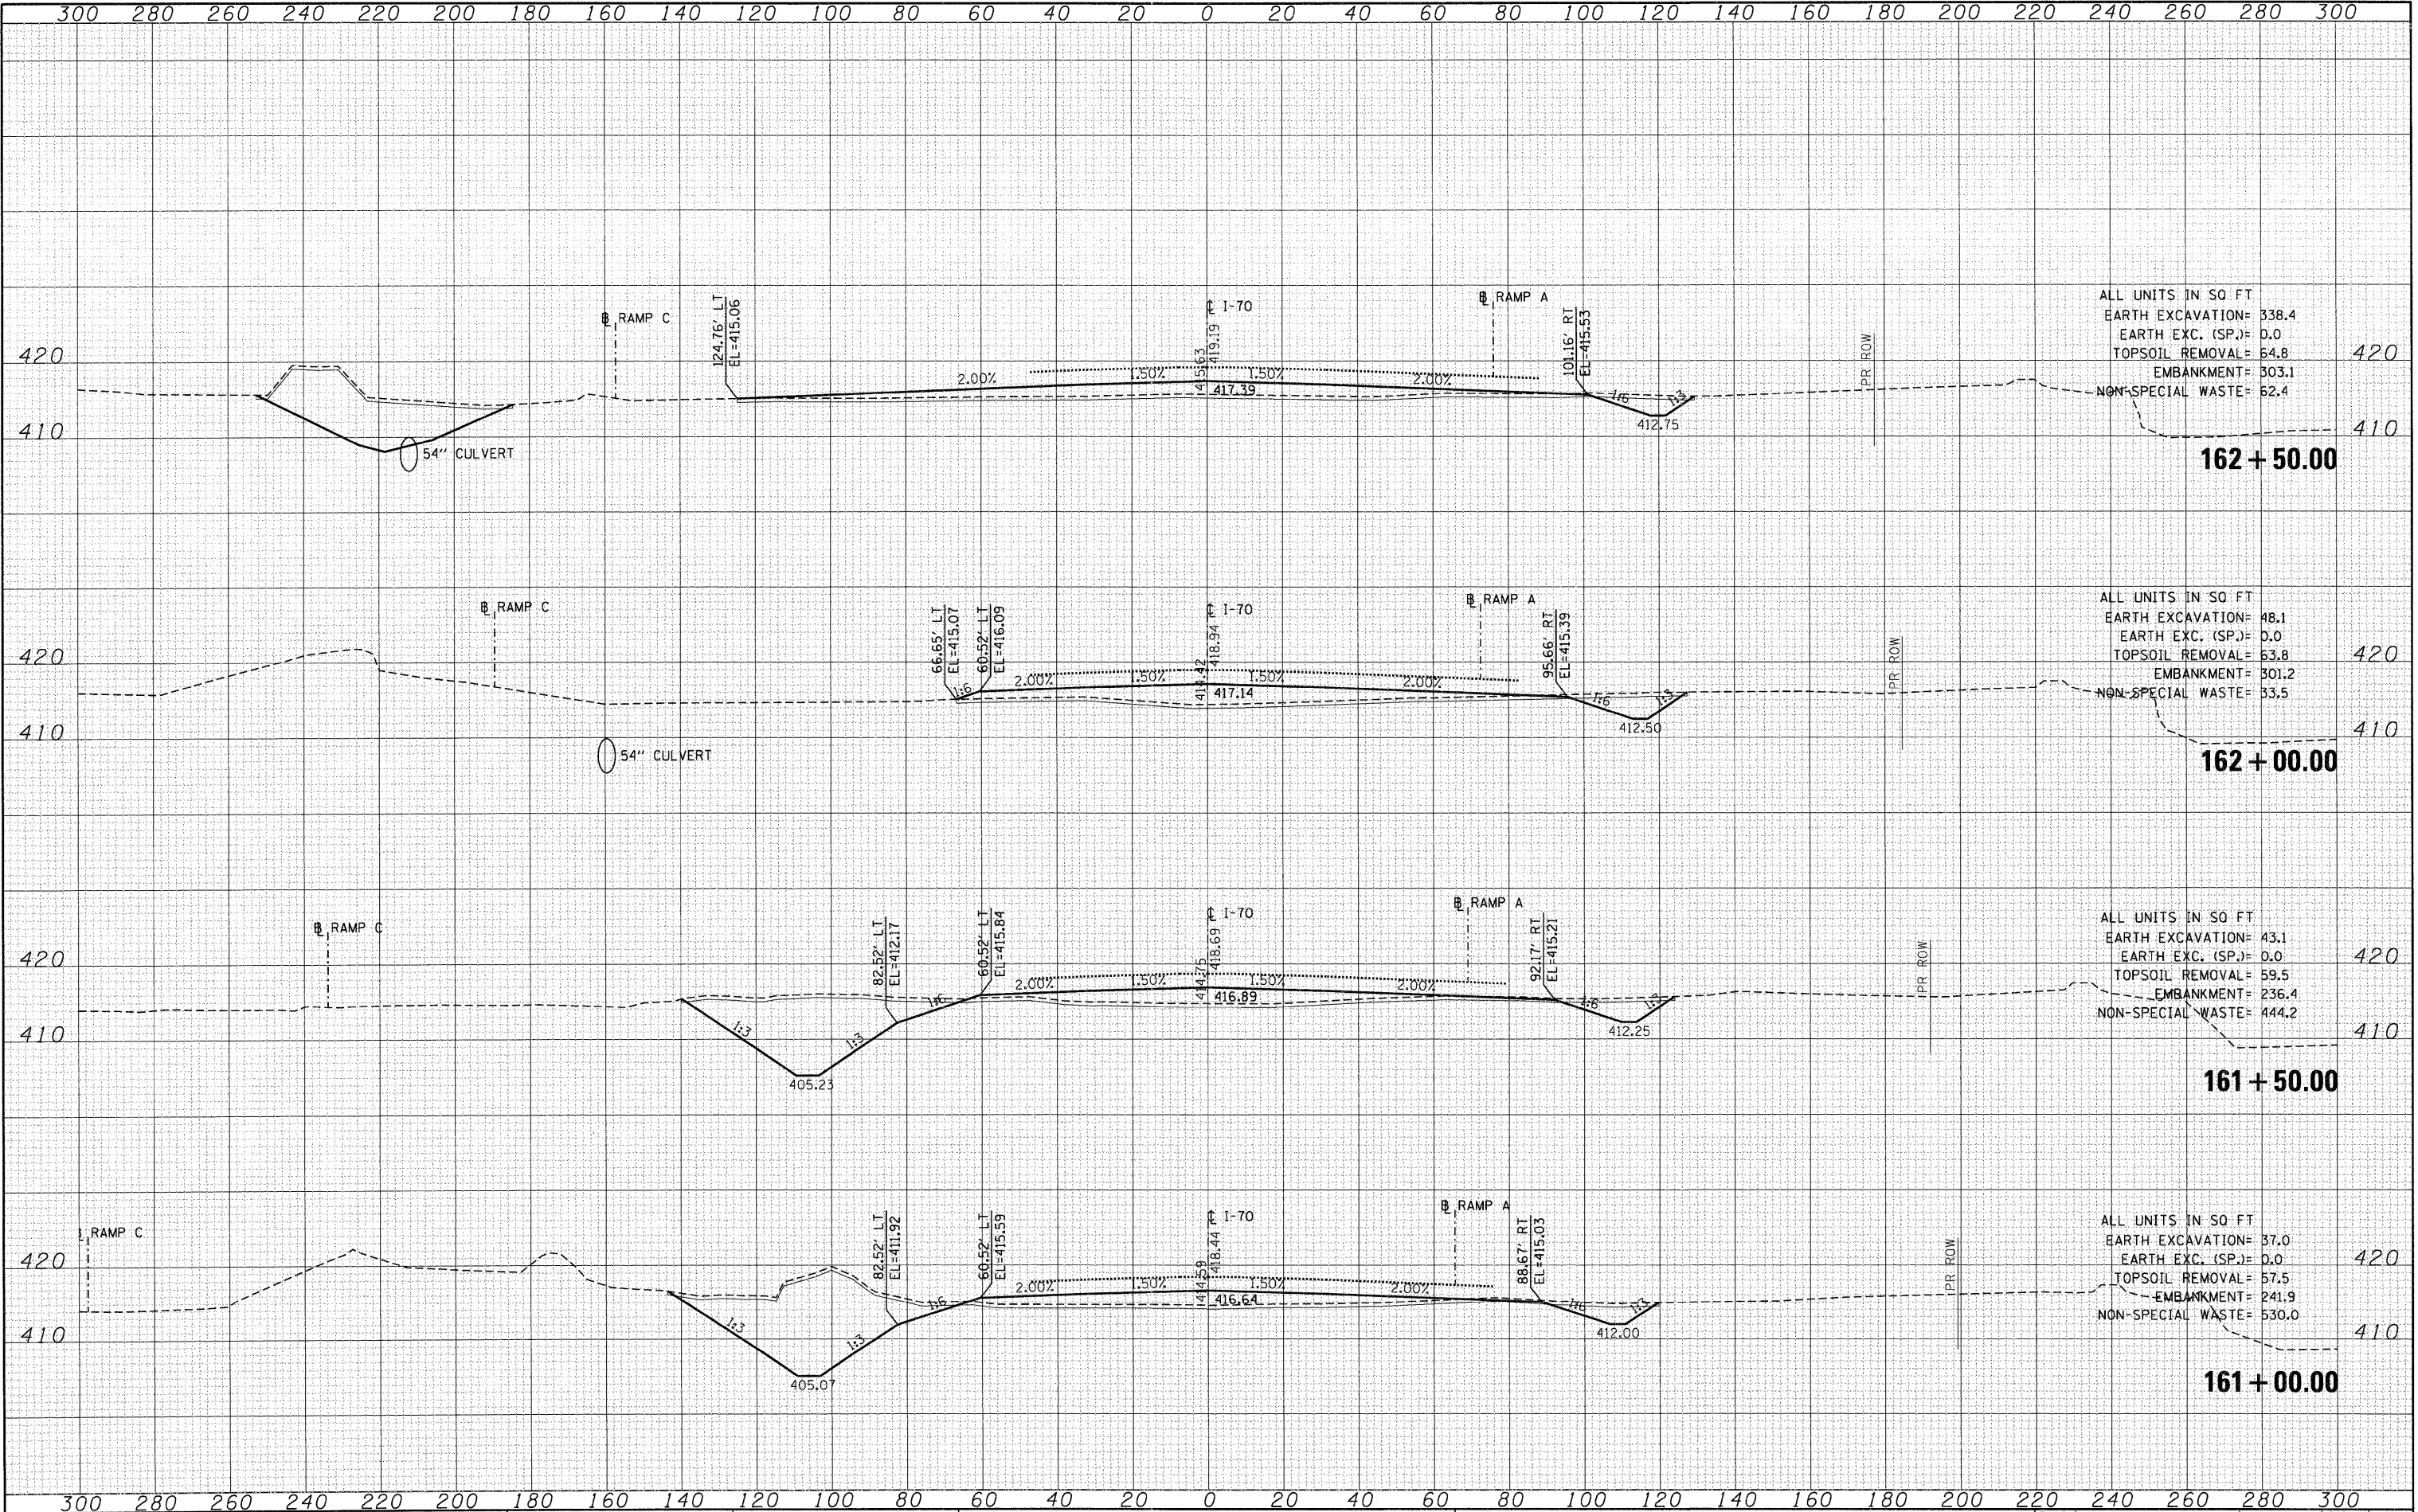

ALL UNITS IN SQ FT
 EARTH EXCAVATION= 338.4
 EARTH EXC. (SP.)= 0.0
 TOPSOIL REMOVAL= 64.8
 EMBANKMENT= 303.1
 NON-SPECIAL WASTE= 62.4

ALL UNITS IN SQ FT
 EARTH EXCAVATION= 48.1
 EARTH EXC. (SP.)= 0.0
 TOPSOIL REMOVAL= 63.8
 EMBANKMENT= 301.2
 NON-SPECIAL WASTE= 33.5

ALL UNITS IN SQ FT
 EARTH EXCAVATION= 43.1
 EARTH EXC. (SP.)= 0.0
 TOPSOIL REMOVAL= 59.5
 EMBANKMENT= 236.4
 NON-SPECIAL WASTE= 444.2

ALL UNITS IN SQ FT
 EARTH EXCAVATION= 37.0
 EARTH EXC. (SP.)= 0.0
 TOPSOIL REMOVAL= 57.5
 EMBANKMENT= 241.9
 NON-SPECIAL WASTE= 530.0

FILE NAME =	USER NAME = *USER*	DESIGNED - JB	REVISED -	STATE OF ILLINOIS DEPARTMENT OF TRANSPORTATION	CROSS SECTIONS INTERSTATE 70			F.A.P. RTE.	SECTION	COUNTY	TOTAL SHEETS	SHEET NO.
FILEL		DRAWN - AG	REVISED -		998	82-1A	ST. CLAIR	190	168			
PLOT SCALE = *SCALE*		CHECKED - ACL	REVISED -		CONTRACT NO. 76C41							
PLOT DATE = *DATE*		DATE - 02/04/11	REVISED -		ILLINOIS FED. AID PROJECT							
				SCALE:	SHEET NO.	OF	SHEETS	STA. 161+00.00	TO STA. 162+50.00			