


DATE	
BY	
SURVEYED	
PLOTTED	
TEMPLATE	
AREAS	
CHECKED	
NO.	

DATE	
BY	
ORIGINAL SURVEY	
NOTE BOOK	
AREAS	
CHECKED	
NO.	

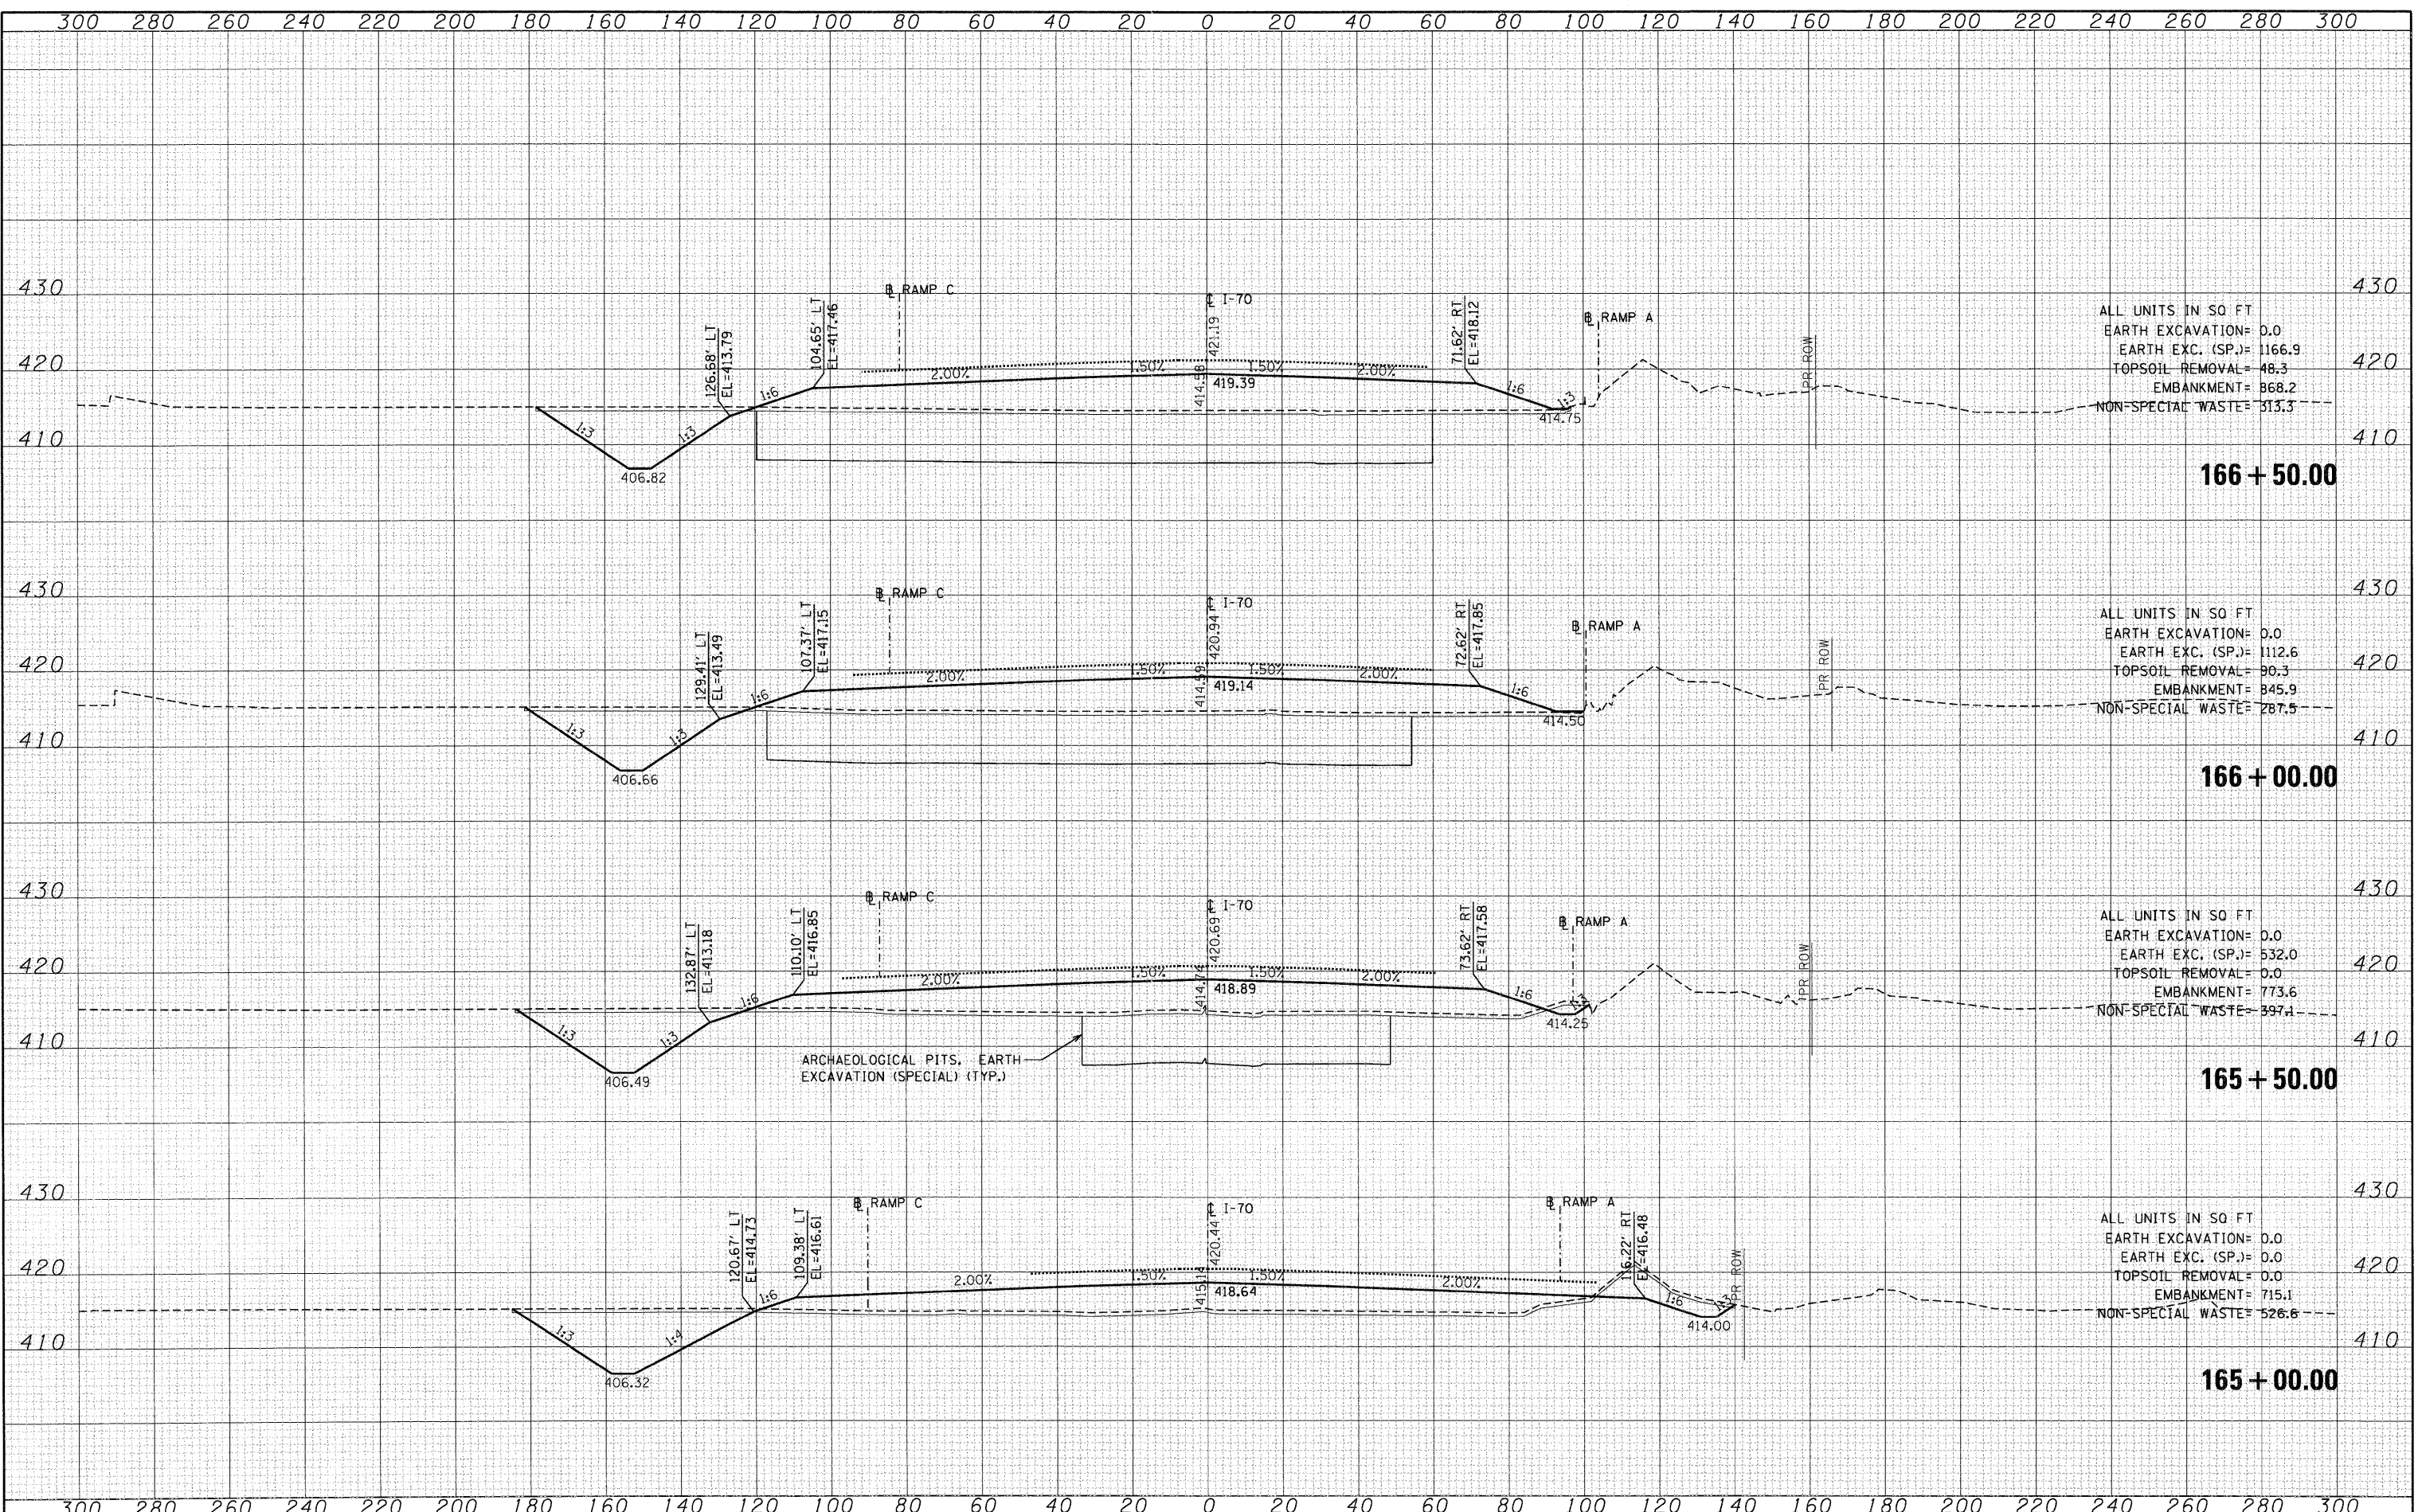

ALL UNITS IN SQ FT
 EARTH EXCAVATION= 0.0
 EARTH EXC. (SP.)= 1166.9
 TOPSOIL REMOVAL= 48.3
 EMBANKMENT= 868.2
 NON-SPECIAL WASTE= 313.3

ALL UNITS IN SQ FT
 EARTH EXCAVATION= 0.0
 EARTH EXC. (SP.)= 1112.6
 TOPSOIL REMOVAL= 90.3
 EMBANKMENT= 845.9
 NON-SPECIAL WASTE= 287.5

ALL UNITS IN SQ FT
 EARTH EXCAVATION= 0.0
 EARTH EXC. (SP.)= 532.0
 TOPSOIL REMOVAL= 0.0
 EMBANKMENT= 773.6
 NON-SPECIAL WASTE= 397.1

ALL UNITS IN SQ FT
 EARTH EXCAVATION= 0.0
 EARTH EXC. (SP.)= 0.0
 TOPSOIL REMOVAL= 0.0
 EMBANKMENT= 715.1
 NON-SPECIAL WASTE= 526.6

FILE NAME =	USER NAME = *USER*	DESIGNED - JB	REVISED -	STATE OF ILLINOIS DEPARTMENT OF TRANSPORTATION	CROSS SECTIONS INTERSTATE 70		F.A.P. RTE. 998	SECTION 82-1A	COUNTY ST. CLAIR	TOTAL SHEETS 190	SHEET NO. 170
\$FILEL\$		DRAWN - AG	REVISED -		SCALE:	SHEET NO. OF SHEETS	STA. 165+00.00 TO STA. 166+50.00	CONTRACT NO. 76C41		ILLINOIS FED. AID PROJECT	
		CHECKED - ACL	REVISED -								
		DATE - 02/04/11	REVISED -								