


DATE	
BY	
SURVEYED	
PLotted	
TEMPLATE	
NOTE BOOK	
AREAS CHECKED	
NO.	

DATE	
BY	
SURVEYED	
PLotted	
TEMPLATE	
NOTE BOOK	
AREAS CHECKED	
NO.	

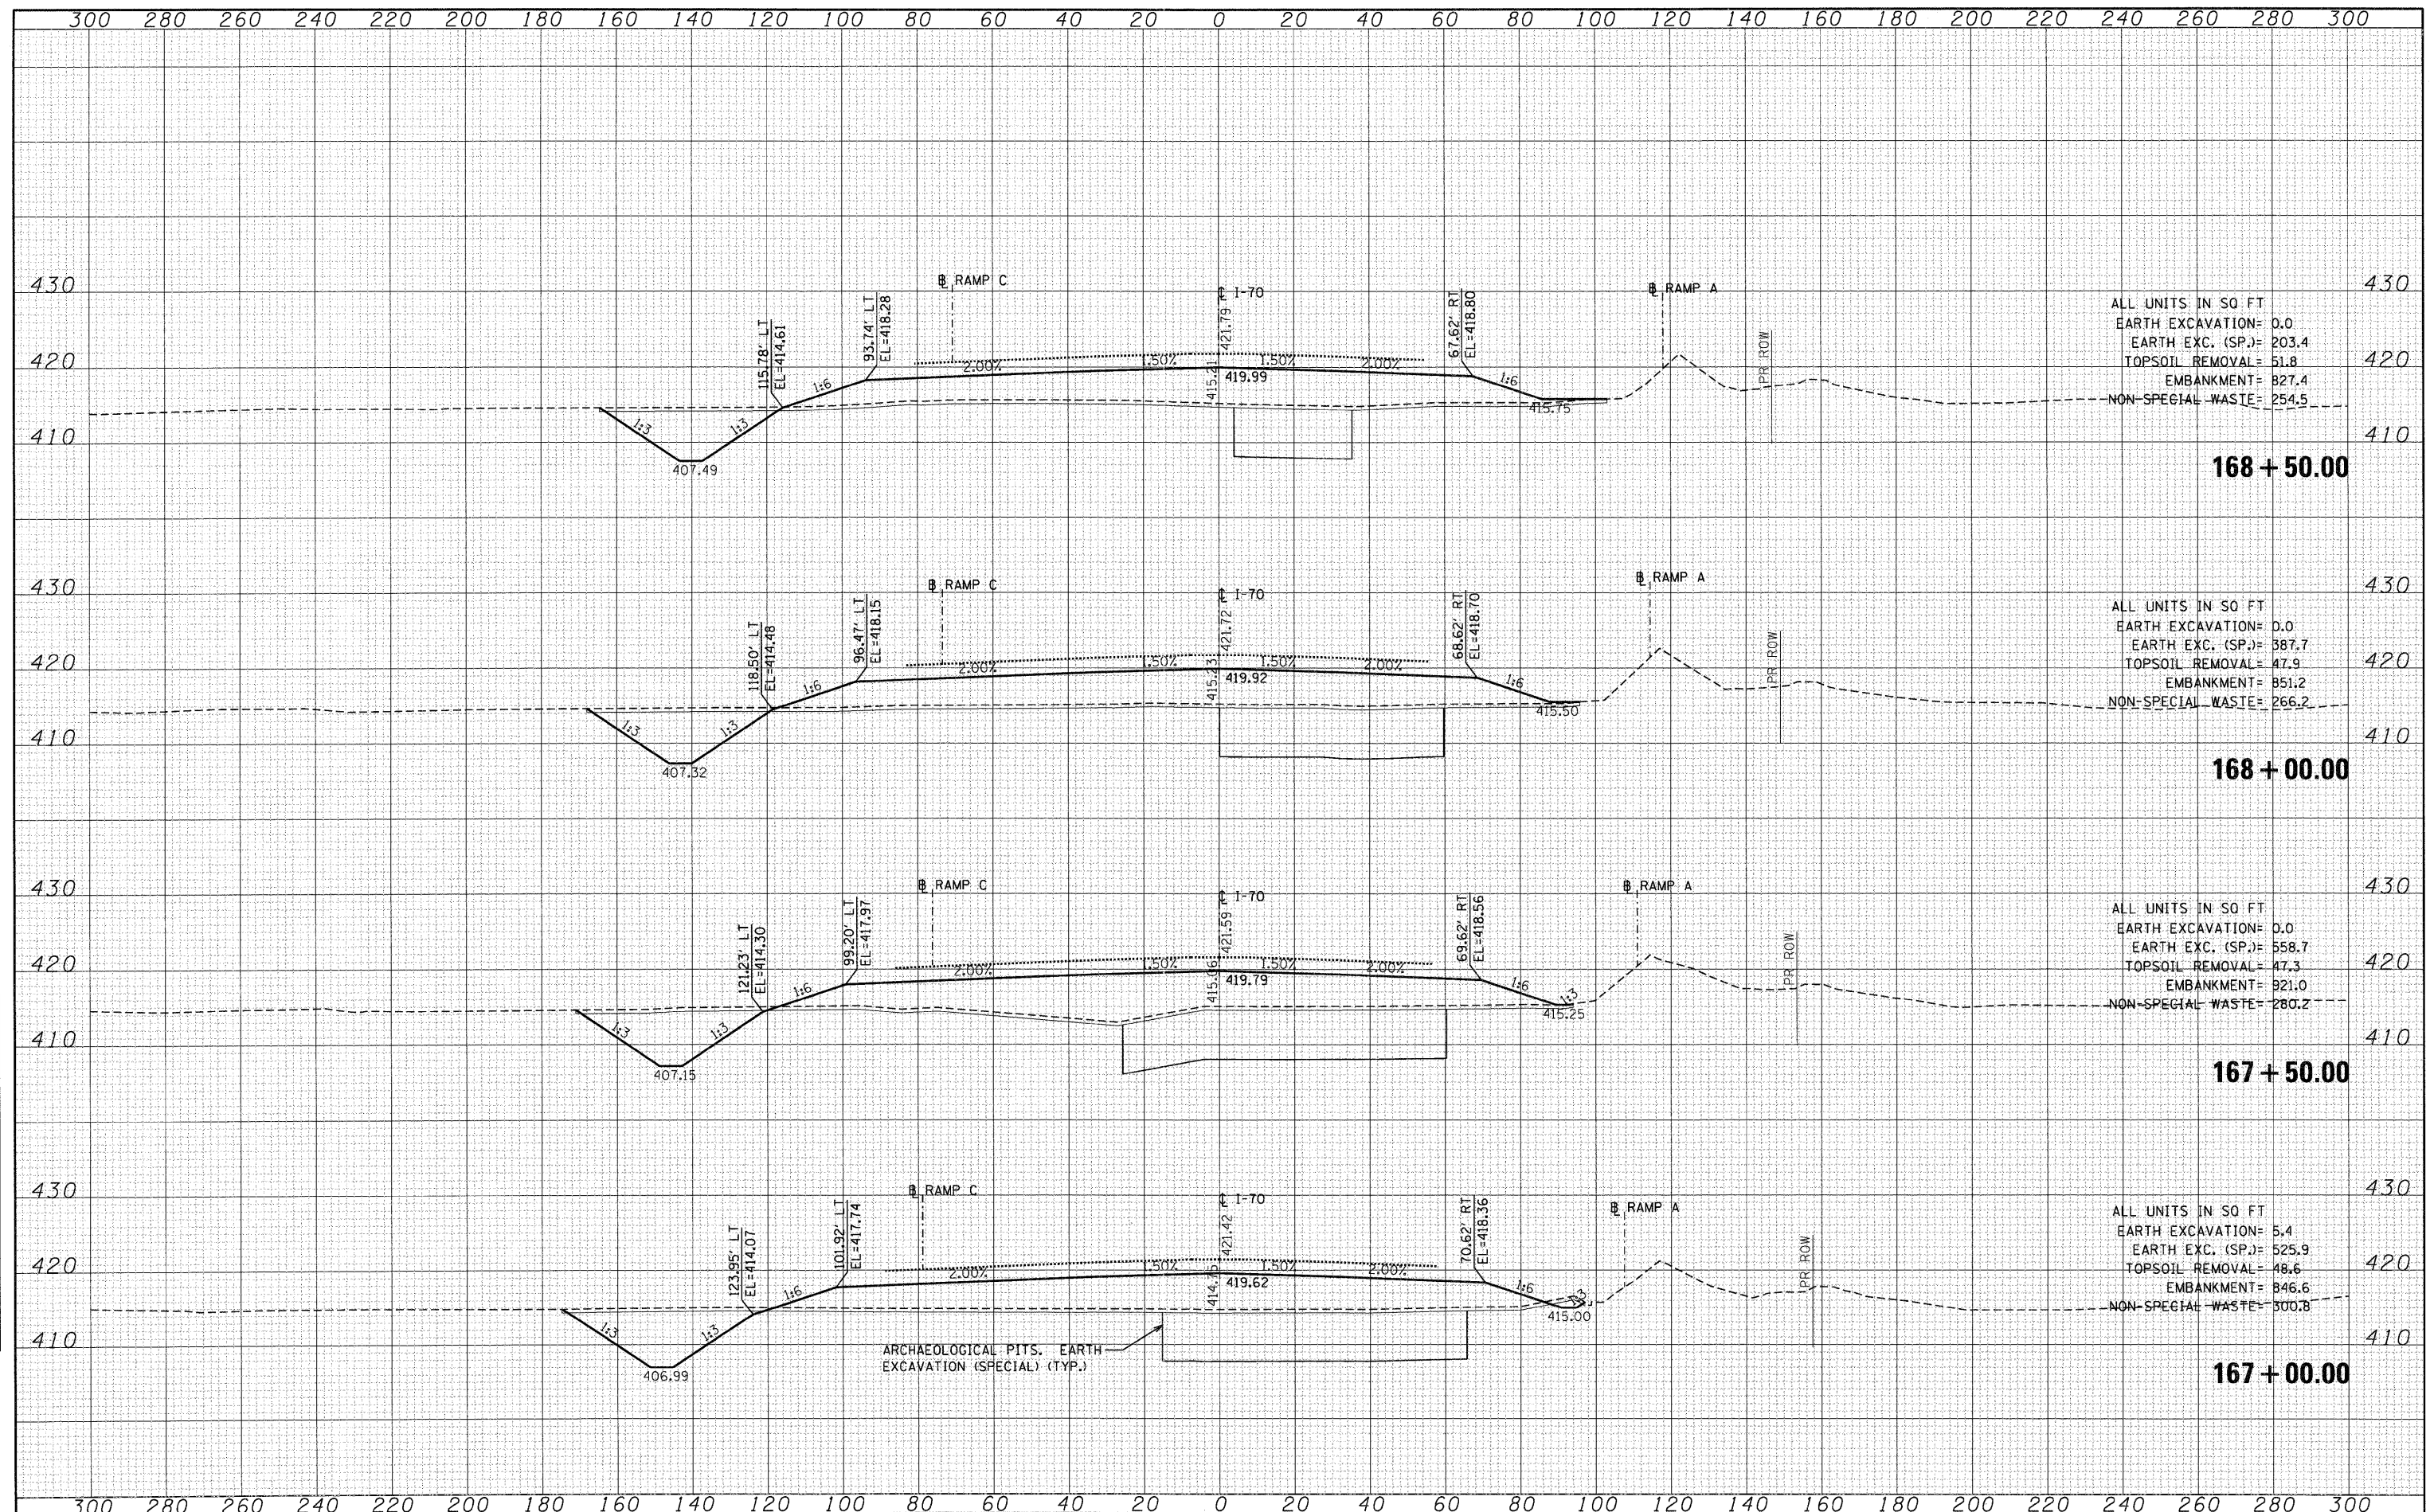

ALL UNITS IN SQ FT
 EARTH EXCAVATION= 0.0
 EARTH EXC. (SP.)= 203.4
 TOPSOIL REMOVAL= 51.8
 EMBANKMENT= 827.4
 NON-SPECIAL WASTE= 254.5

ALL UNITS IN SQ FT
 EARTH EXCAVATION= 0.0
 EARTH EXC. (SP.)= 387.7
 TOPSOIL REMOVAL= 47.9
 EMBANKMENT= 851.2
 NON-SPECIAL WASTE= 266.2

ALL UNITS IN SQ FT
 EARTH EXCAVATION= 0.0
 EARTH EXC. (SP.)= 558.7
 TOPSOIL REMOVAL= 47.3
 EMBANKMENT= 921.0
 NON-SPECIAL WASTE= 280.2

ALL UNITS IN SQ FT
 EARTH EXCAVATION= 5.4
 EARTH EXC. (SP.)= 525.9
 TOPSOIL REMOVAL= 48.6
 EMBANKMENT= 846.6
 NON-SPECIAL WASTE= 300.8

FILE NAME =	USER NAME = *USER*	DESIGNED - JB	REVISED -	STATE OF ILLINOIS DEPARTMENT OF TRANSPORTATION	CROSS SECTIONS			F.A.P. RTE.	SECTION	COUNTY	TOTAL SHEETS	SHEET NO.
*FILE#		DRAWN - AG	REVISED -		998	82-1A	ST. CLAIR	190	171			
PLOT SCALE = *SCALE*		CHECKED - ACL	REVISED -		CONTRACT NO. 76C41							
PLOT DATE = *DATE*		DATE - 02/04/11	REVISED -		SCALE:	SHEET NO.	OF SHEETS	STA. 167+00.00 TO STA. 168+50.00	ILLINOIS FED. AID PROJECT			