


DATE	
BY	
FINAL SURVEY	
NOTED SURVEY	
PLotted	
TEMPLATE	
AREAS	
CHECKED	
NO.	

DATE	
BY	
ORIGINAL SURVEY	
NOTED SURVEY	
PLotted	
TEMPLATE	
AREAS	
CHECKED	
NO.	

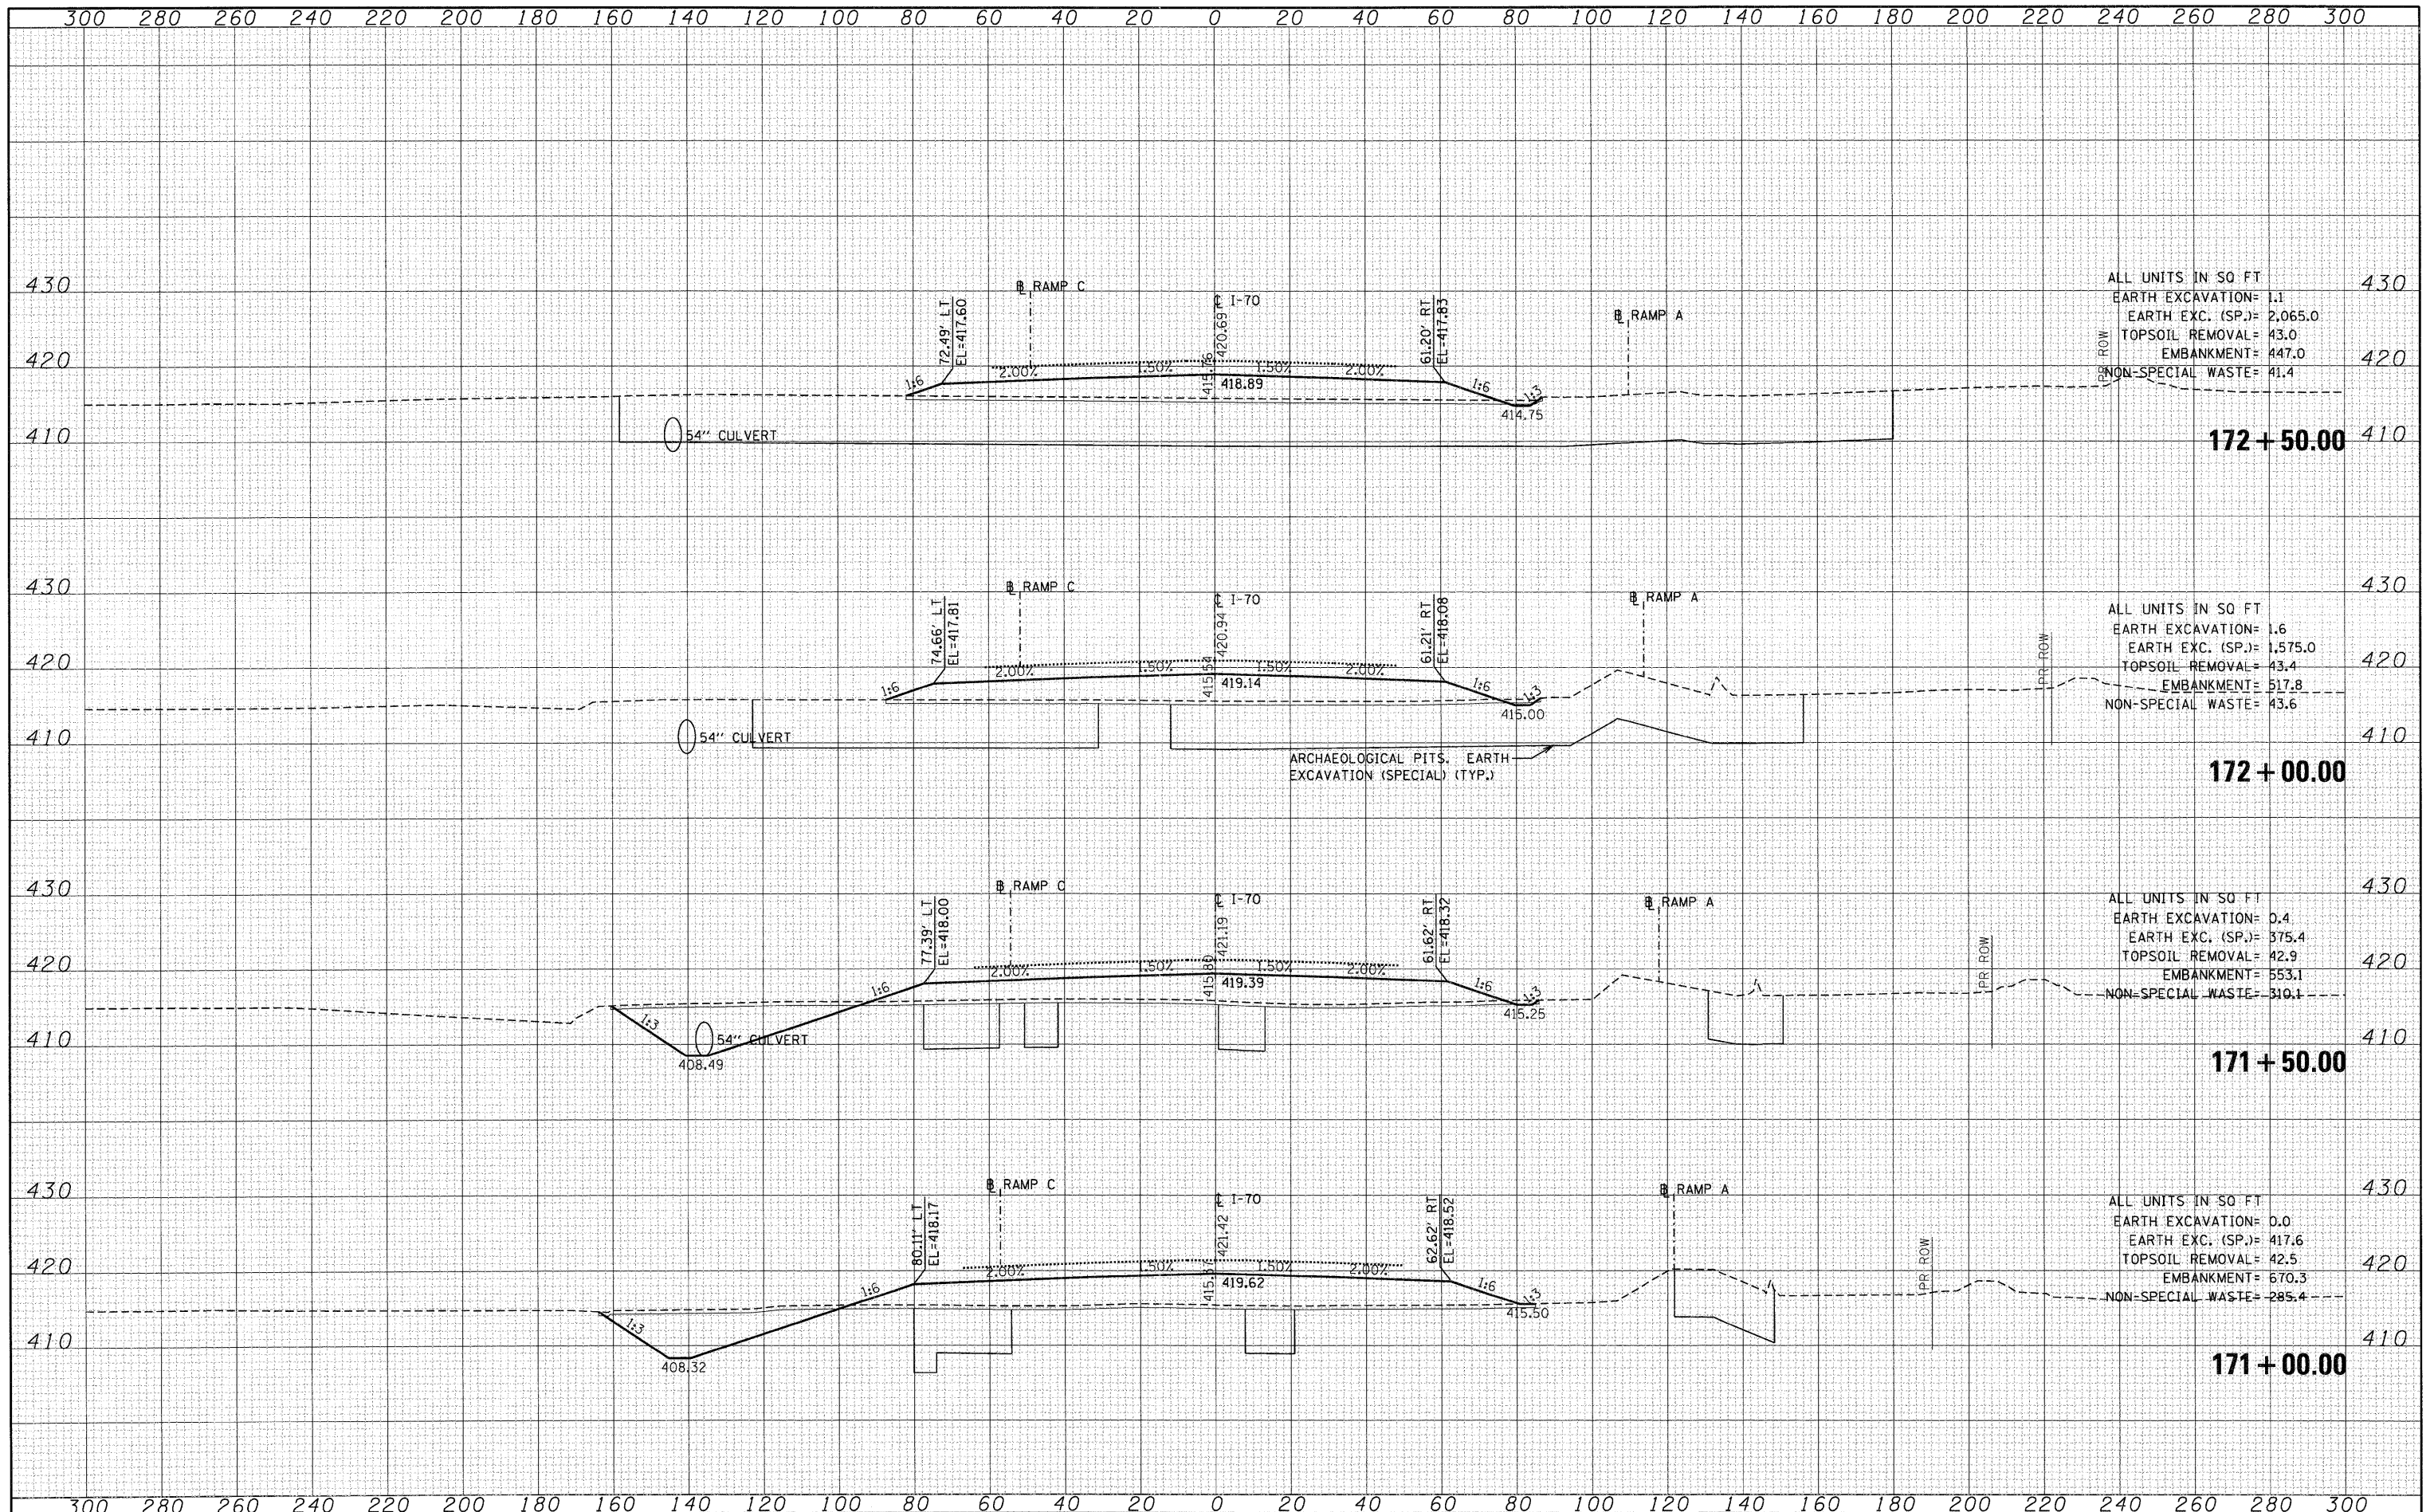

FILE NAME =	USER NAME = *USER*	DESIGNED - JIB	REVISED -	STATE OF ILLINOIS DEPARTMENT OF TRANSPORTATION	CROSS SECTIONS INTERSTATE 70			F.A.P. RTE. 998	SECTION 82-1A	COUNTY ST. CLAIR	TOTAL SHEETS 190	SHEET NO. 173
FILEL		DRAWN - AG	REVISED -		SCALE:	SHEET NO.	OF SHEETS	STA. 171+00.00 TO STA. 172+50.00	CONTRACT NO. 76C41			
		CHECKED - ACL	REVISED -						ILLINOIS FED. AID PROJECT			
		DATE - 02/04/11	REVISED -									