


|               |  |
|---------------|--|
| DATE          |  |
| BY            |  |
| SURVEY        |  |
| PICTURED      |  |
| TEMPLATE      |  |
| AREAS CHECKED |  |
| NO.           |  |

|                 |  |
|-----------------|--|
| DATE            |  |
| BY              |  |
| ORIGINAL SURVEY |  |
| NOTE BOOK       |  |
| AREAS CHECKED   |  |
| NO.             |  |

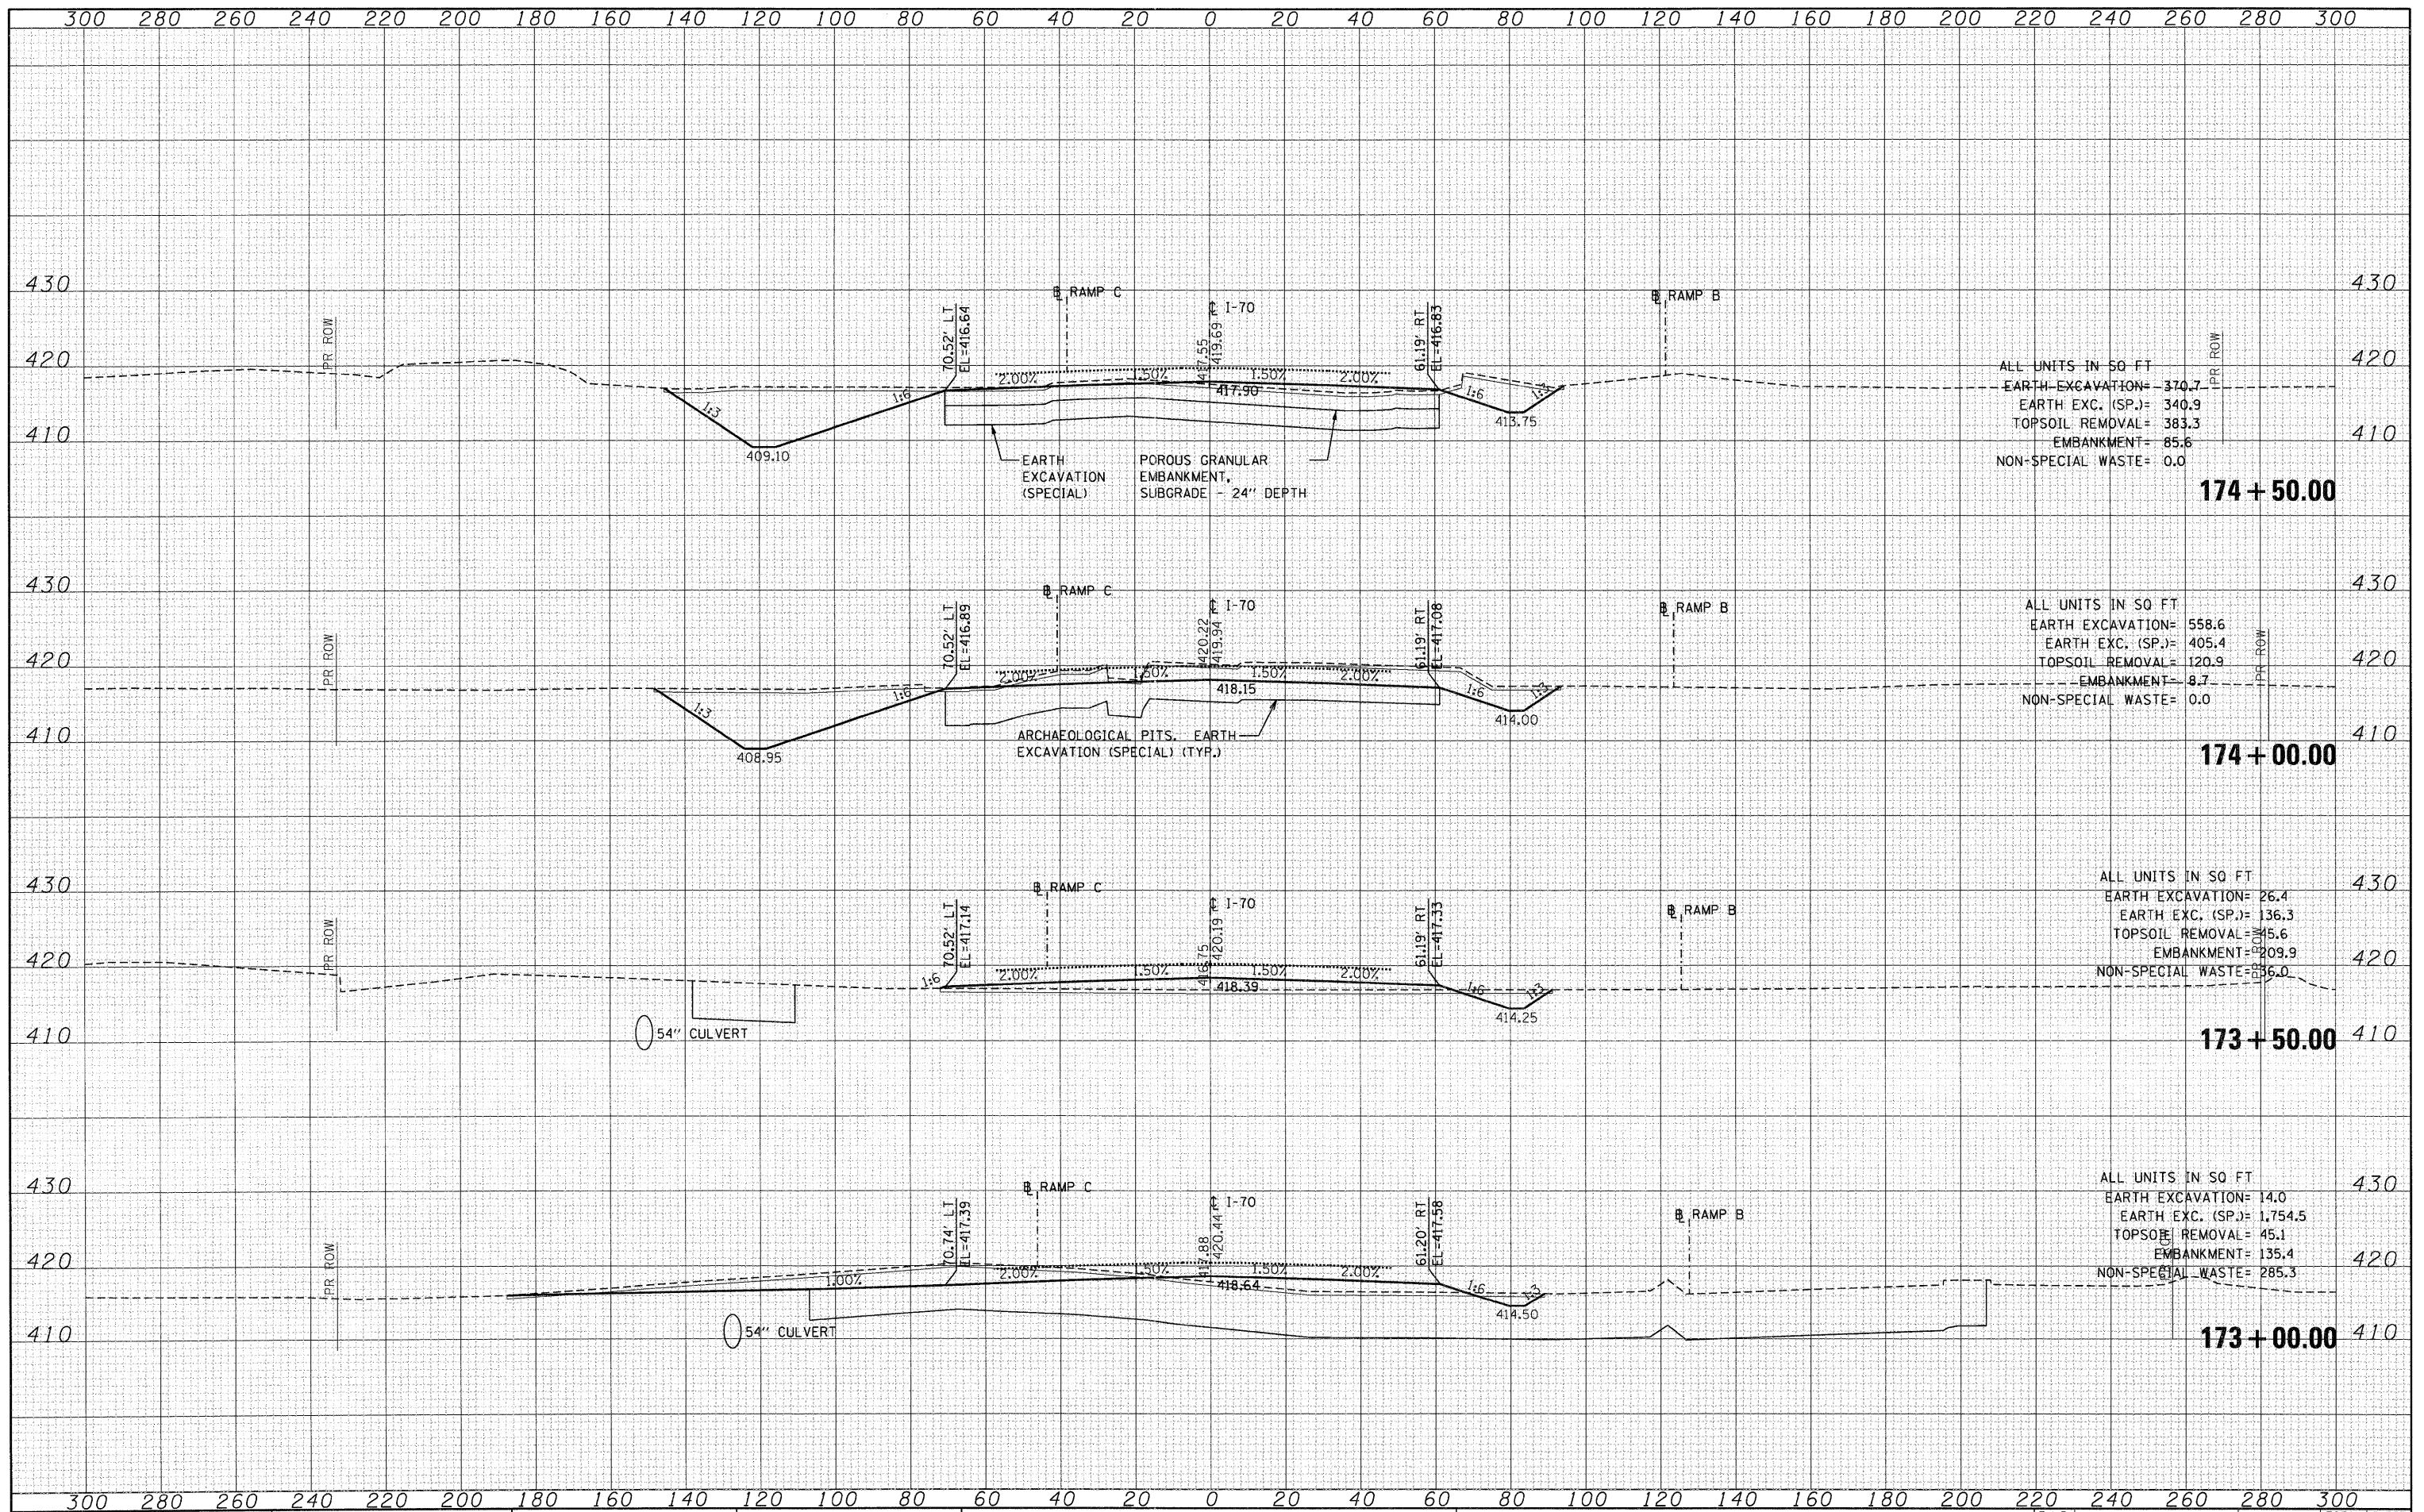

ALL UNITS IN SQ FT  
 EARTH EXCAVATION= 370.7  
 EARTH EXC. (SP.)= 340.9  
 TOPSOIL REMOVAL= 383.3  
 EMBANKMENT= 85.6  
 NON-SPECIAL WASTE= 0.0

ALL UNITS IN SQ FT  
 EARTH EXCAVATION= 558.6  
 EARTH EXC. (SP.)= 405.4  
 TOPSOIL REMOVAL= 120.9  
 EMBANKMENT= 8.7  
 NON-SPECIAL WASTE= 0.0

ALL UNITS IN SQ FT  
 EARTH EXCAVATION= 26.4  
 EARTH EXC. (SP.)= 136.3  
 TOPSOIL REMOVAL= 45.6  
 EMBANKMENT= 209.9  
 NON-SPECIAL WASTE= 36.0

ALL UNITS IN SQ FT  
 EARTH EXCAVATION= 14.0  
 EARTH EXC. (SP.)= 1,754.5  
 TOPSOIL REMOVAL= 45.1  
 EMBANKMENT= 135.4  
 NON-SPECIAL WASTE= 285.3

FILE NAME =  
 #FILE#

USER NAME = #USER#  
 DESIGNED - JB  
 DRAWN - AG  
 CHECKED - ACL  
 DATE - 02/04/11

REVISED -  
 REVISED -  
 REVISED -  
 REVISED -

STATE OF ILLINOIS  
 DEPARTMENT OF TRANSPORTATION

CROSS SECTIONS  
 INTERSTATE 70  
 SCALE: SHEET NO. OF SHEETS STA. 173+00.00 TO STA. 174+50.00

| F.A.P. RTE.               | SECTION | COUNTY    | TOTAL SHEETS | SHEET NO.          |
|---------------------------|---------|-----------|--------------|--------------------|
| 998                       | 82-1A   | ST. CLAIR | 190          | 174                |
|                           |         |           |              | CONTRACT NO. 76C41 |
| ILLINOIS FED. AID PROJECT |         |           |              |                    |