


DATE	
BY	
DESIGNED	
DRAWN	
CHECKED	
DATE	
FILE NAME	
FILE NO.	
ORIGINAL SURVEY	
NOTE BOOK	
NO.	
PLOTTED	
TEMPLATE	
AREAS CHECKED	

DATE	
BY	
DESIGNED	
DRAWN	
CHECKED	
DATE	
FILE NAME	
FILE NO.	
ORIGINAL SURVEY	
NOTE BOOK	
NO.	
PLOTTED	
TEMPLATE	
AREAS CHECKED	

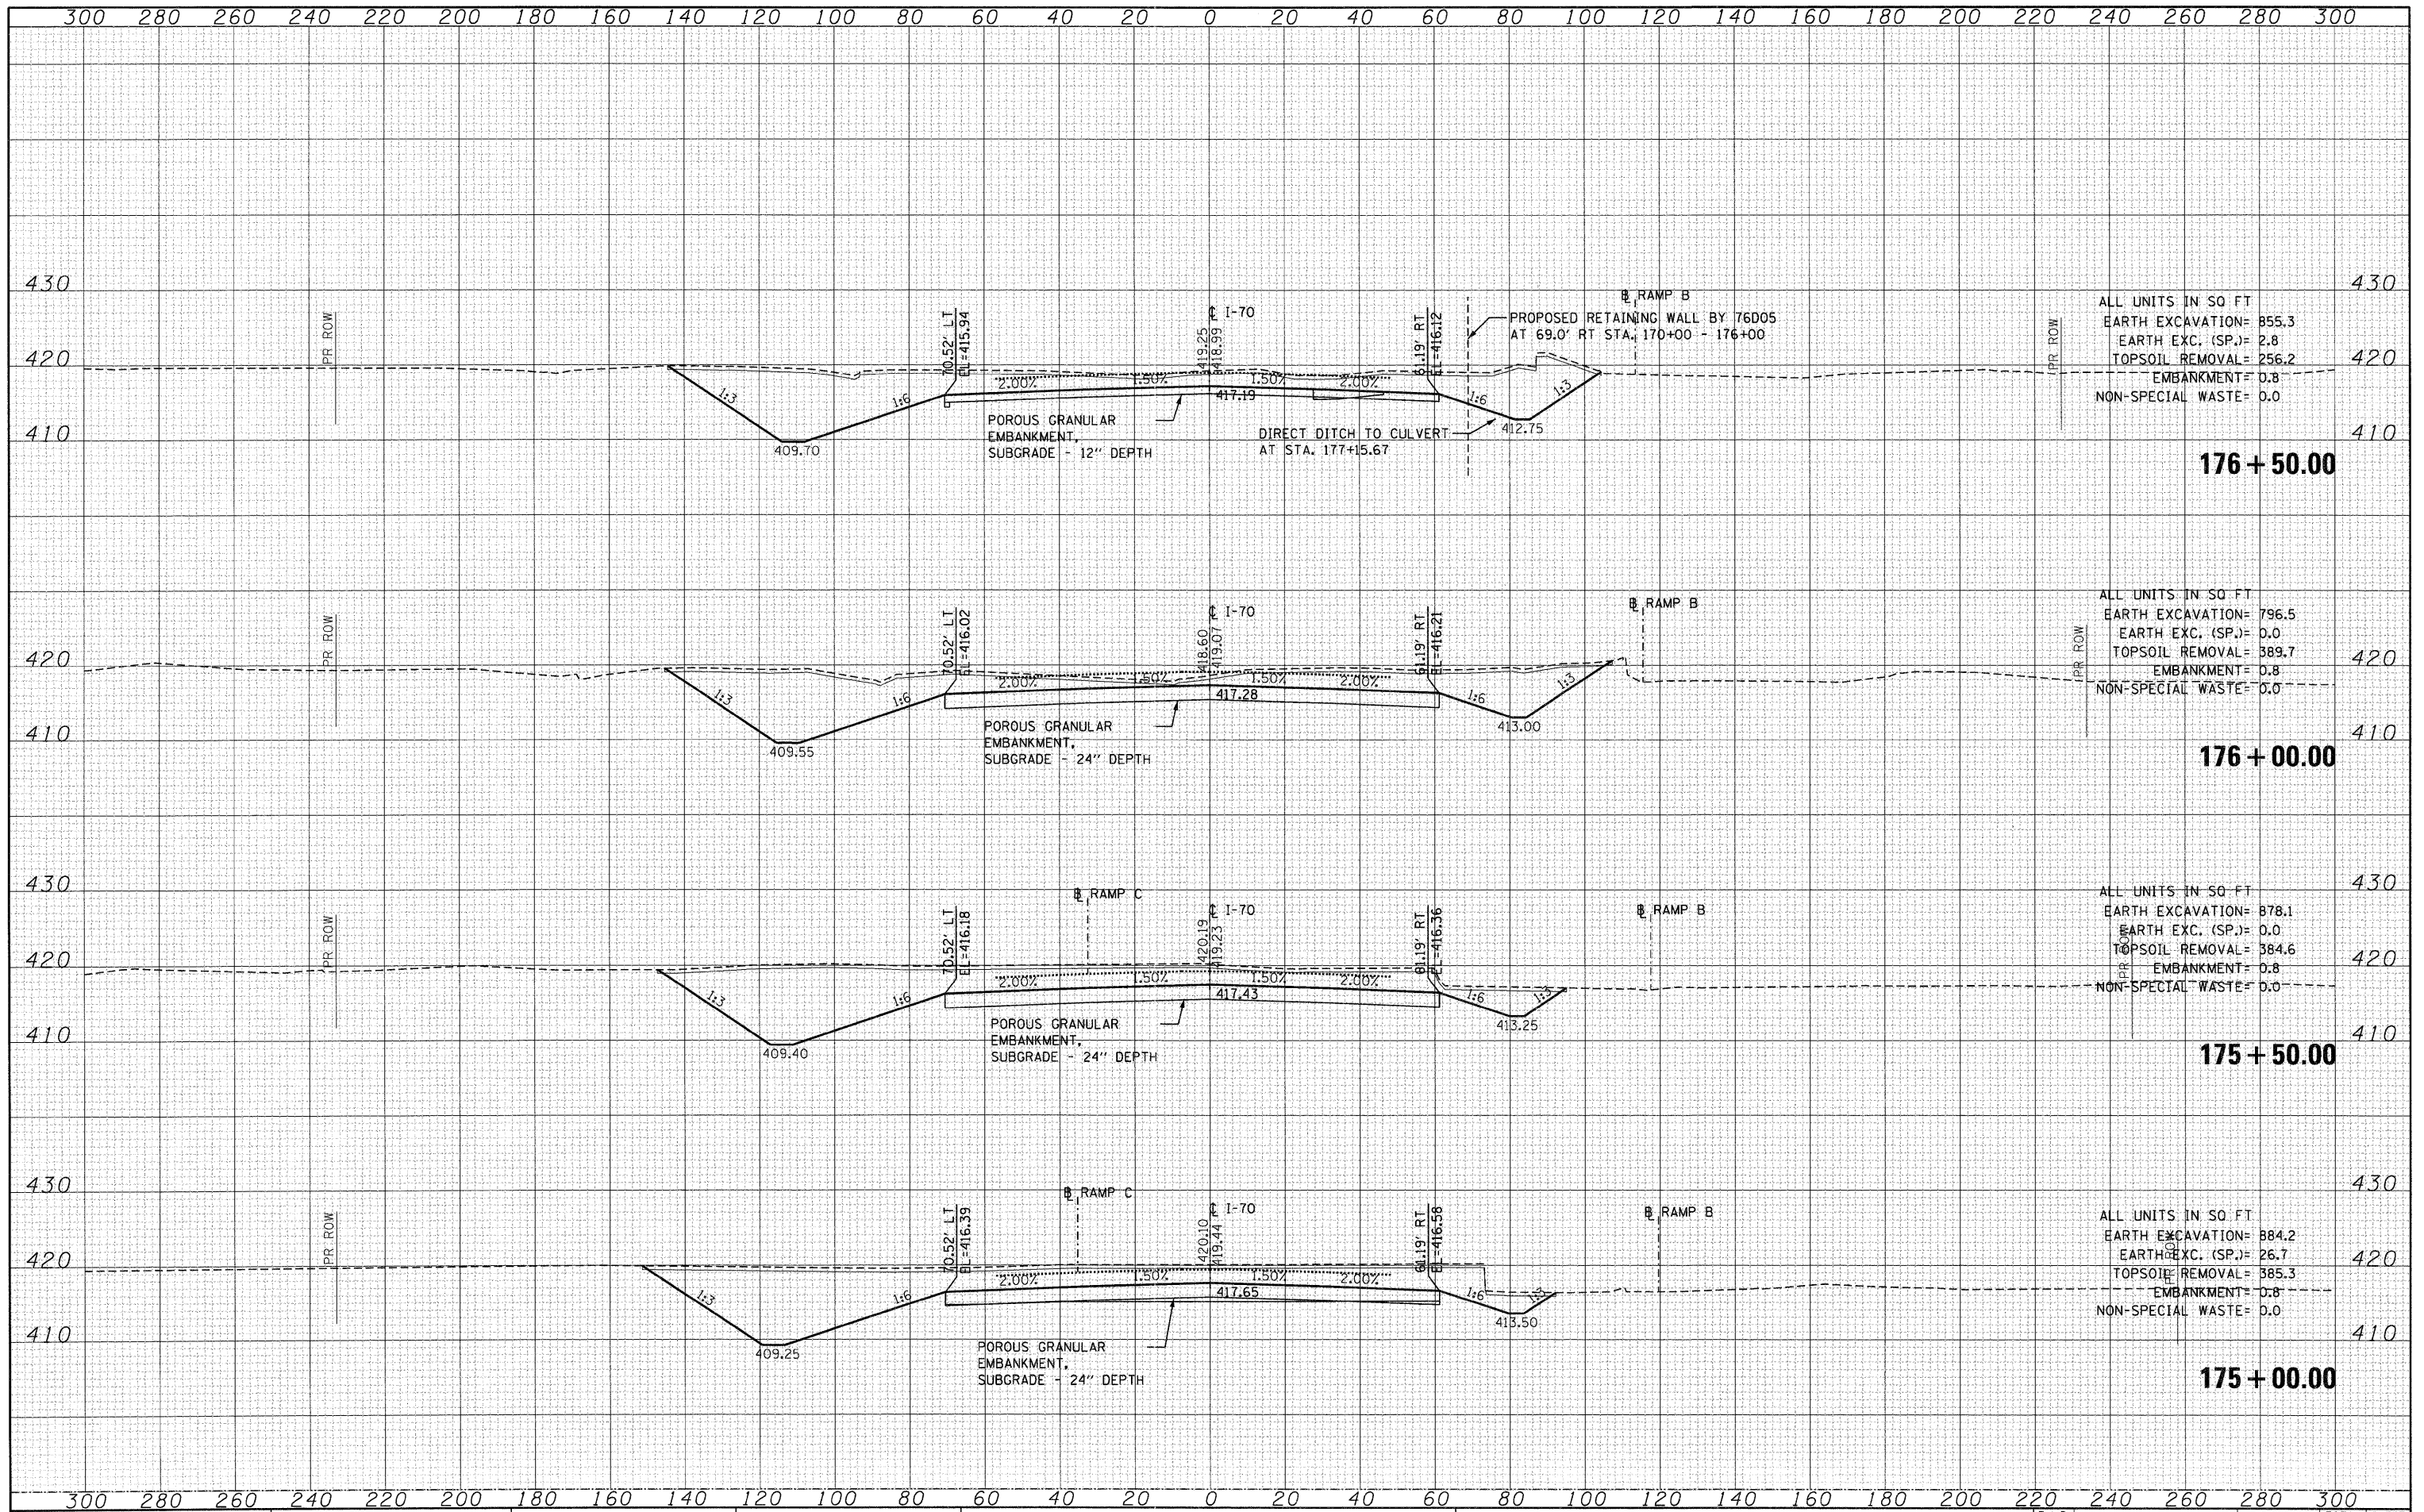

FILE NAME =	USER NAME = #USER#	DESIGNED - JB	REVISED -	<b>STATE OF ILLINOIS DEPARTMENT OF TRANSPORTATION</b>	<b>CROSS SECTIONS INTERSTATE 70</b>			F.A.P. RTE. 998	SECTION 82-1A	COUNTY ST. CLAIR	TOTAL SHEETS 190	SHEET NO. 175
#FILE#		DRAWN - AG	REVISED -		SCALE:	SHEET NO. OF	SHEETS	STA. 175+00.00	TO STA. 176+50.00	CONTRACT NO. 76C41		
		CHECKED - ACL	REVISED -							ILLINOIS FED. AID PROJECT		
		DATE - 02/04/11	REVISED -									