


DATE	
BY	
SURVEYED	
PLOTTED	
TEMPLATE	
AREAS CHECKED	
FINAL SURVEY	
NOTE BOOK	
NO.	

DATE	
BY	
SURVEYED	
PLOTTED	
TEMPLATE	
AREAS CHECKED	
ORIGINAL SURVEY	
NOTE BOOK	
NO.	

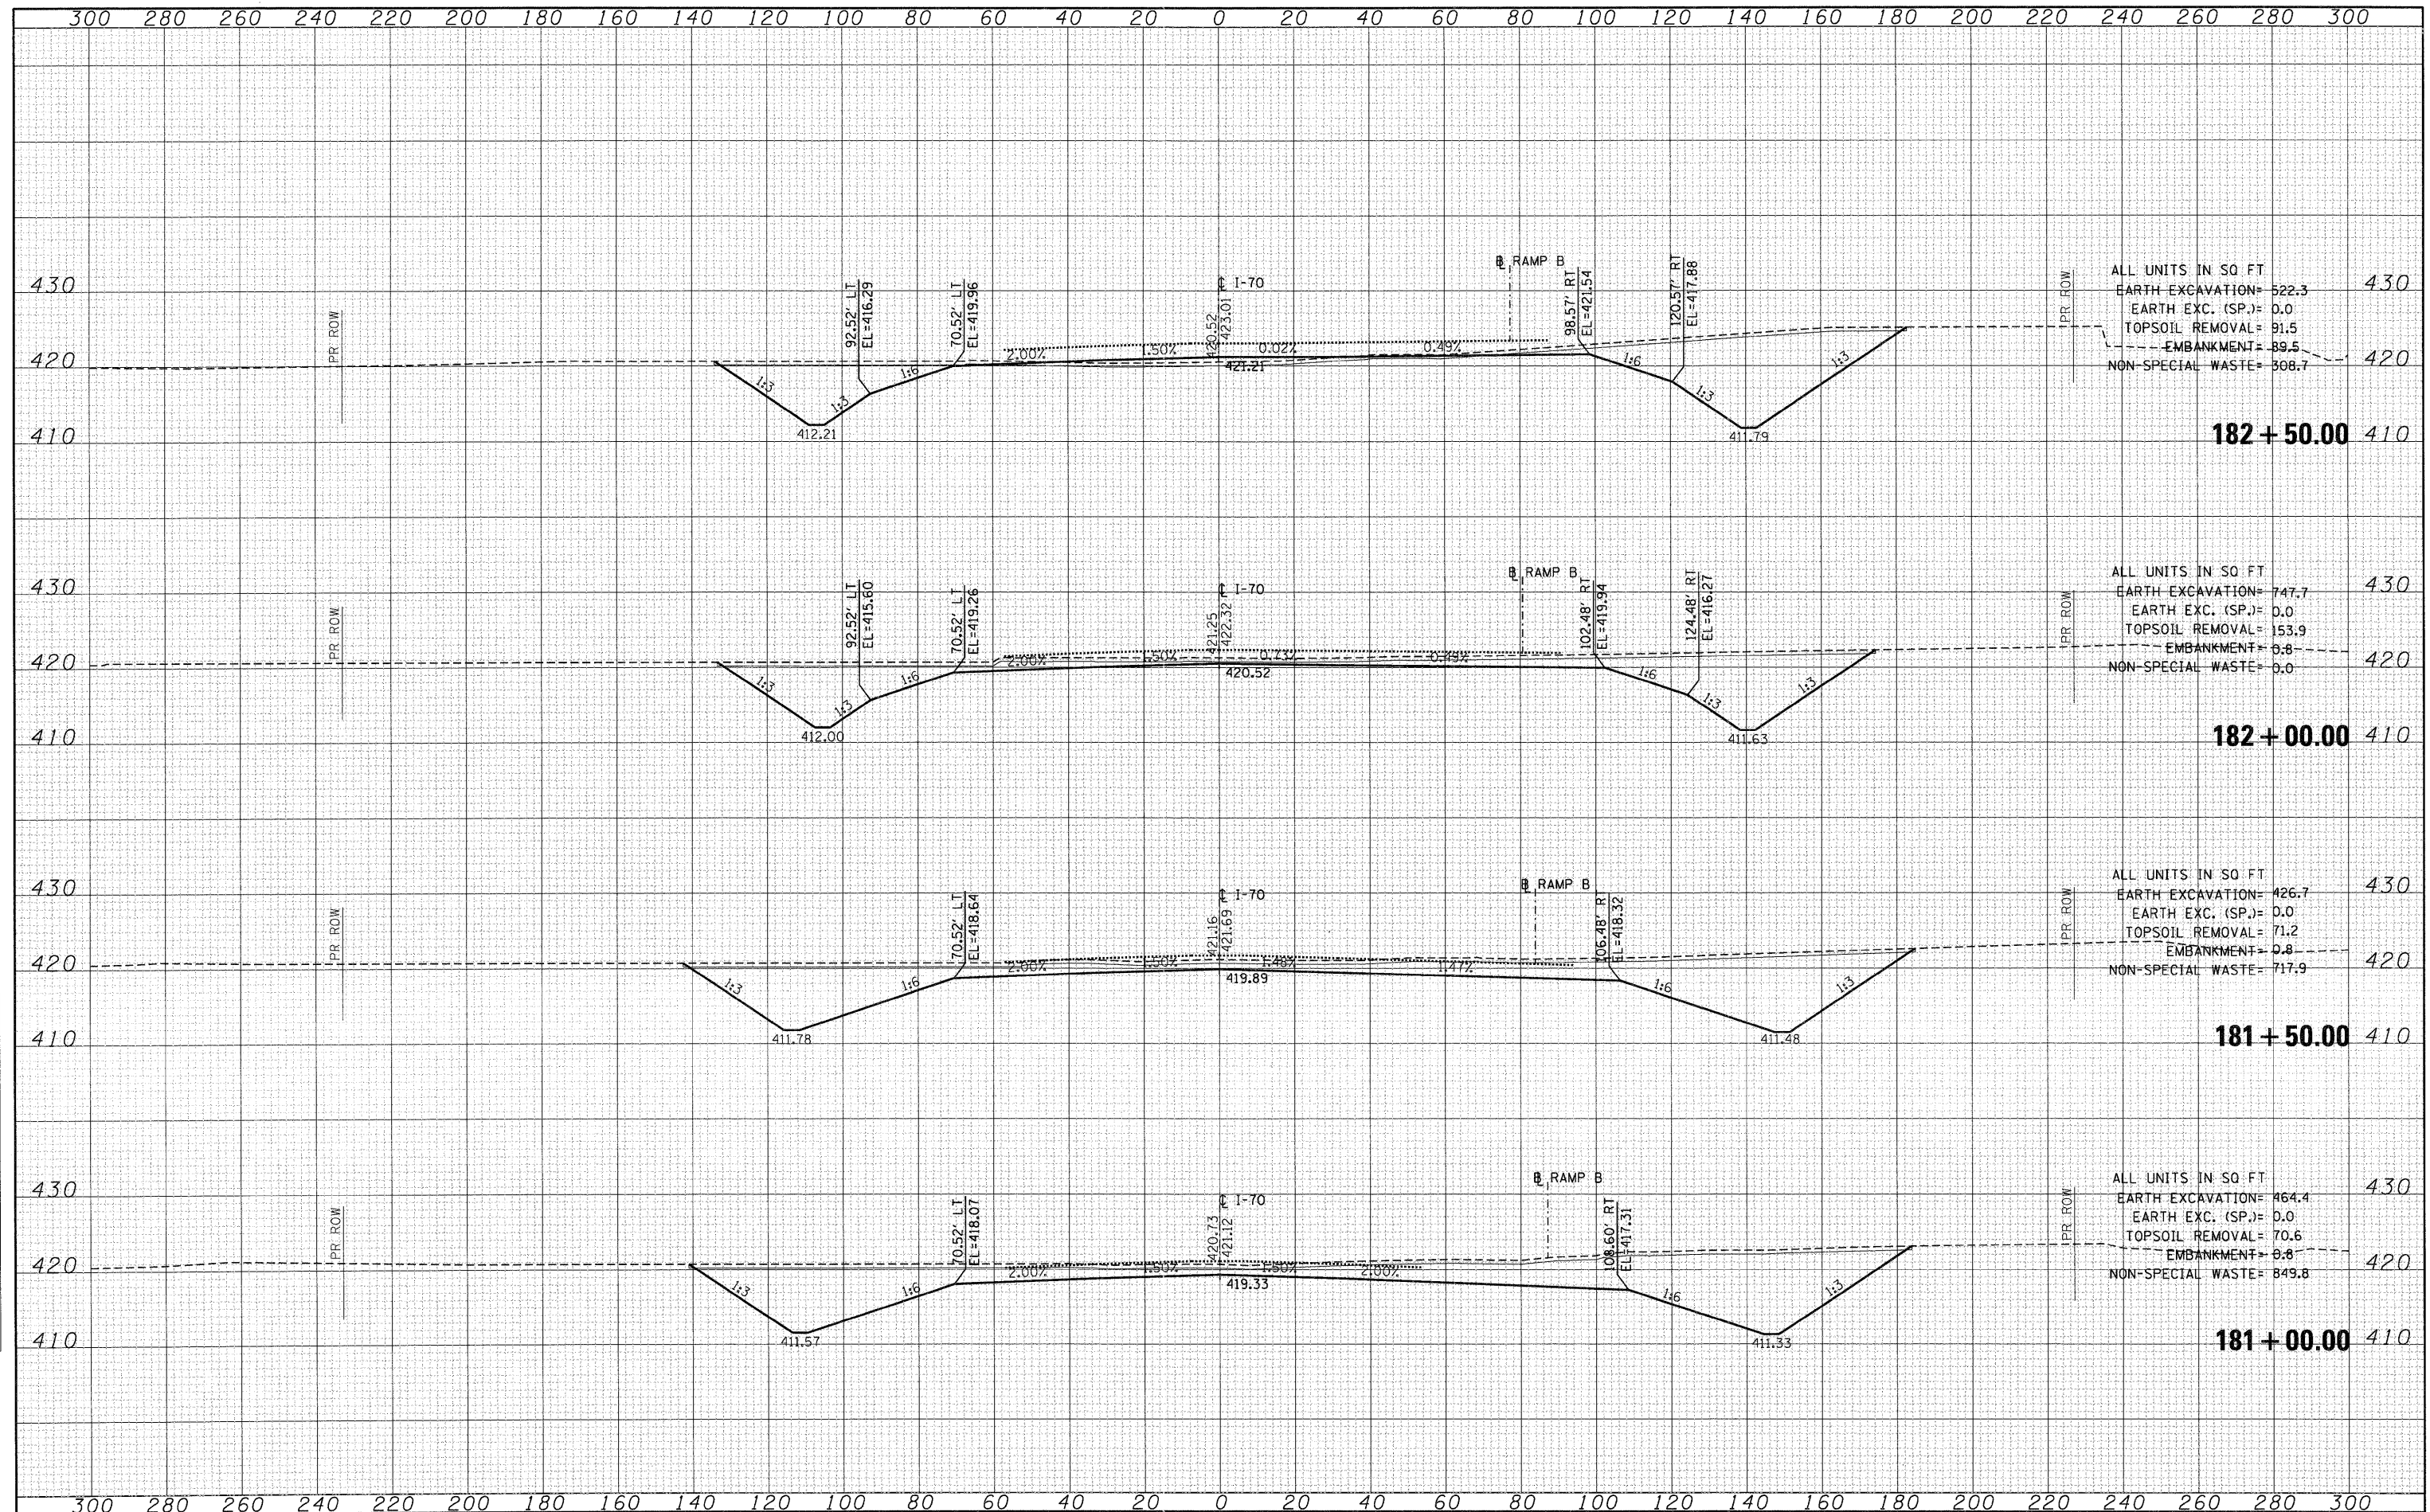

FILE NAME =	USER NAME = *USER*	DESIGNED - JB	REVISED -	STATE OF ILLINOIS DEPARTMENT OF TRANSPORTATION	CROSS SECTIONS			F.A.P. RTE.	SECTION	COUNTY	TOTAL SHEETS	SHEET NO.
FILEL		DRAWN - AG	REVISED -		998	82-1A	ST. CLAIR	190	178			
		CHECKED - ACL	REVISED -		INTERSTATE 70				CONTRACT NO. 76C41			
		DATE - 02/04/11	REVISED -		SCALE:	SHEET NO.	OF	SHEETS	STA. 181+00.00	TO STA. 182+50.00	ILLINOIS FED. AID PROJECT	