


DATE	
BY	
SURVEYED	
PLOTTED	
TEMPLATE	
NOTE BOOK	
AREAS CHECKED	
NO.	

DATE	
BY	
SURVEYED	
PLOTTED	
TEMPLATE	
NOTE BOOK	
AREAS CHECKED	
NO.	

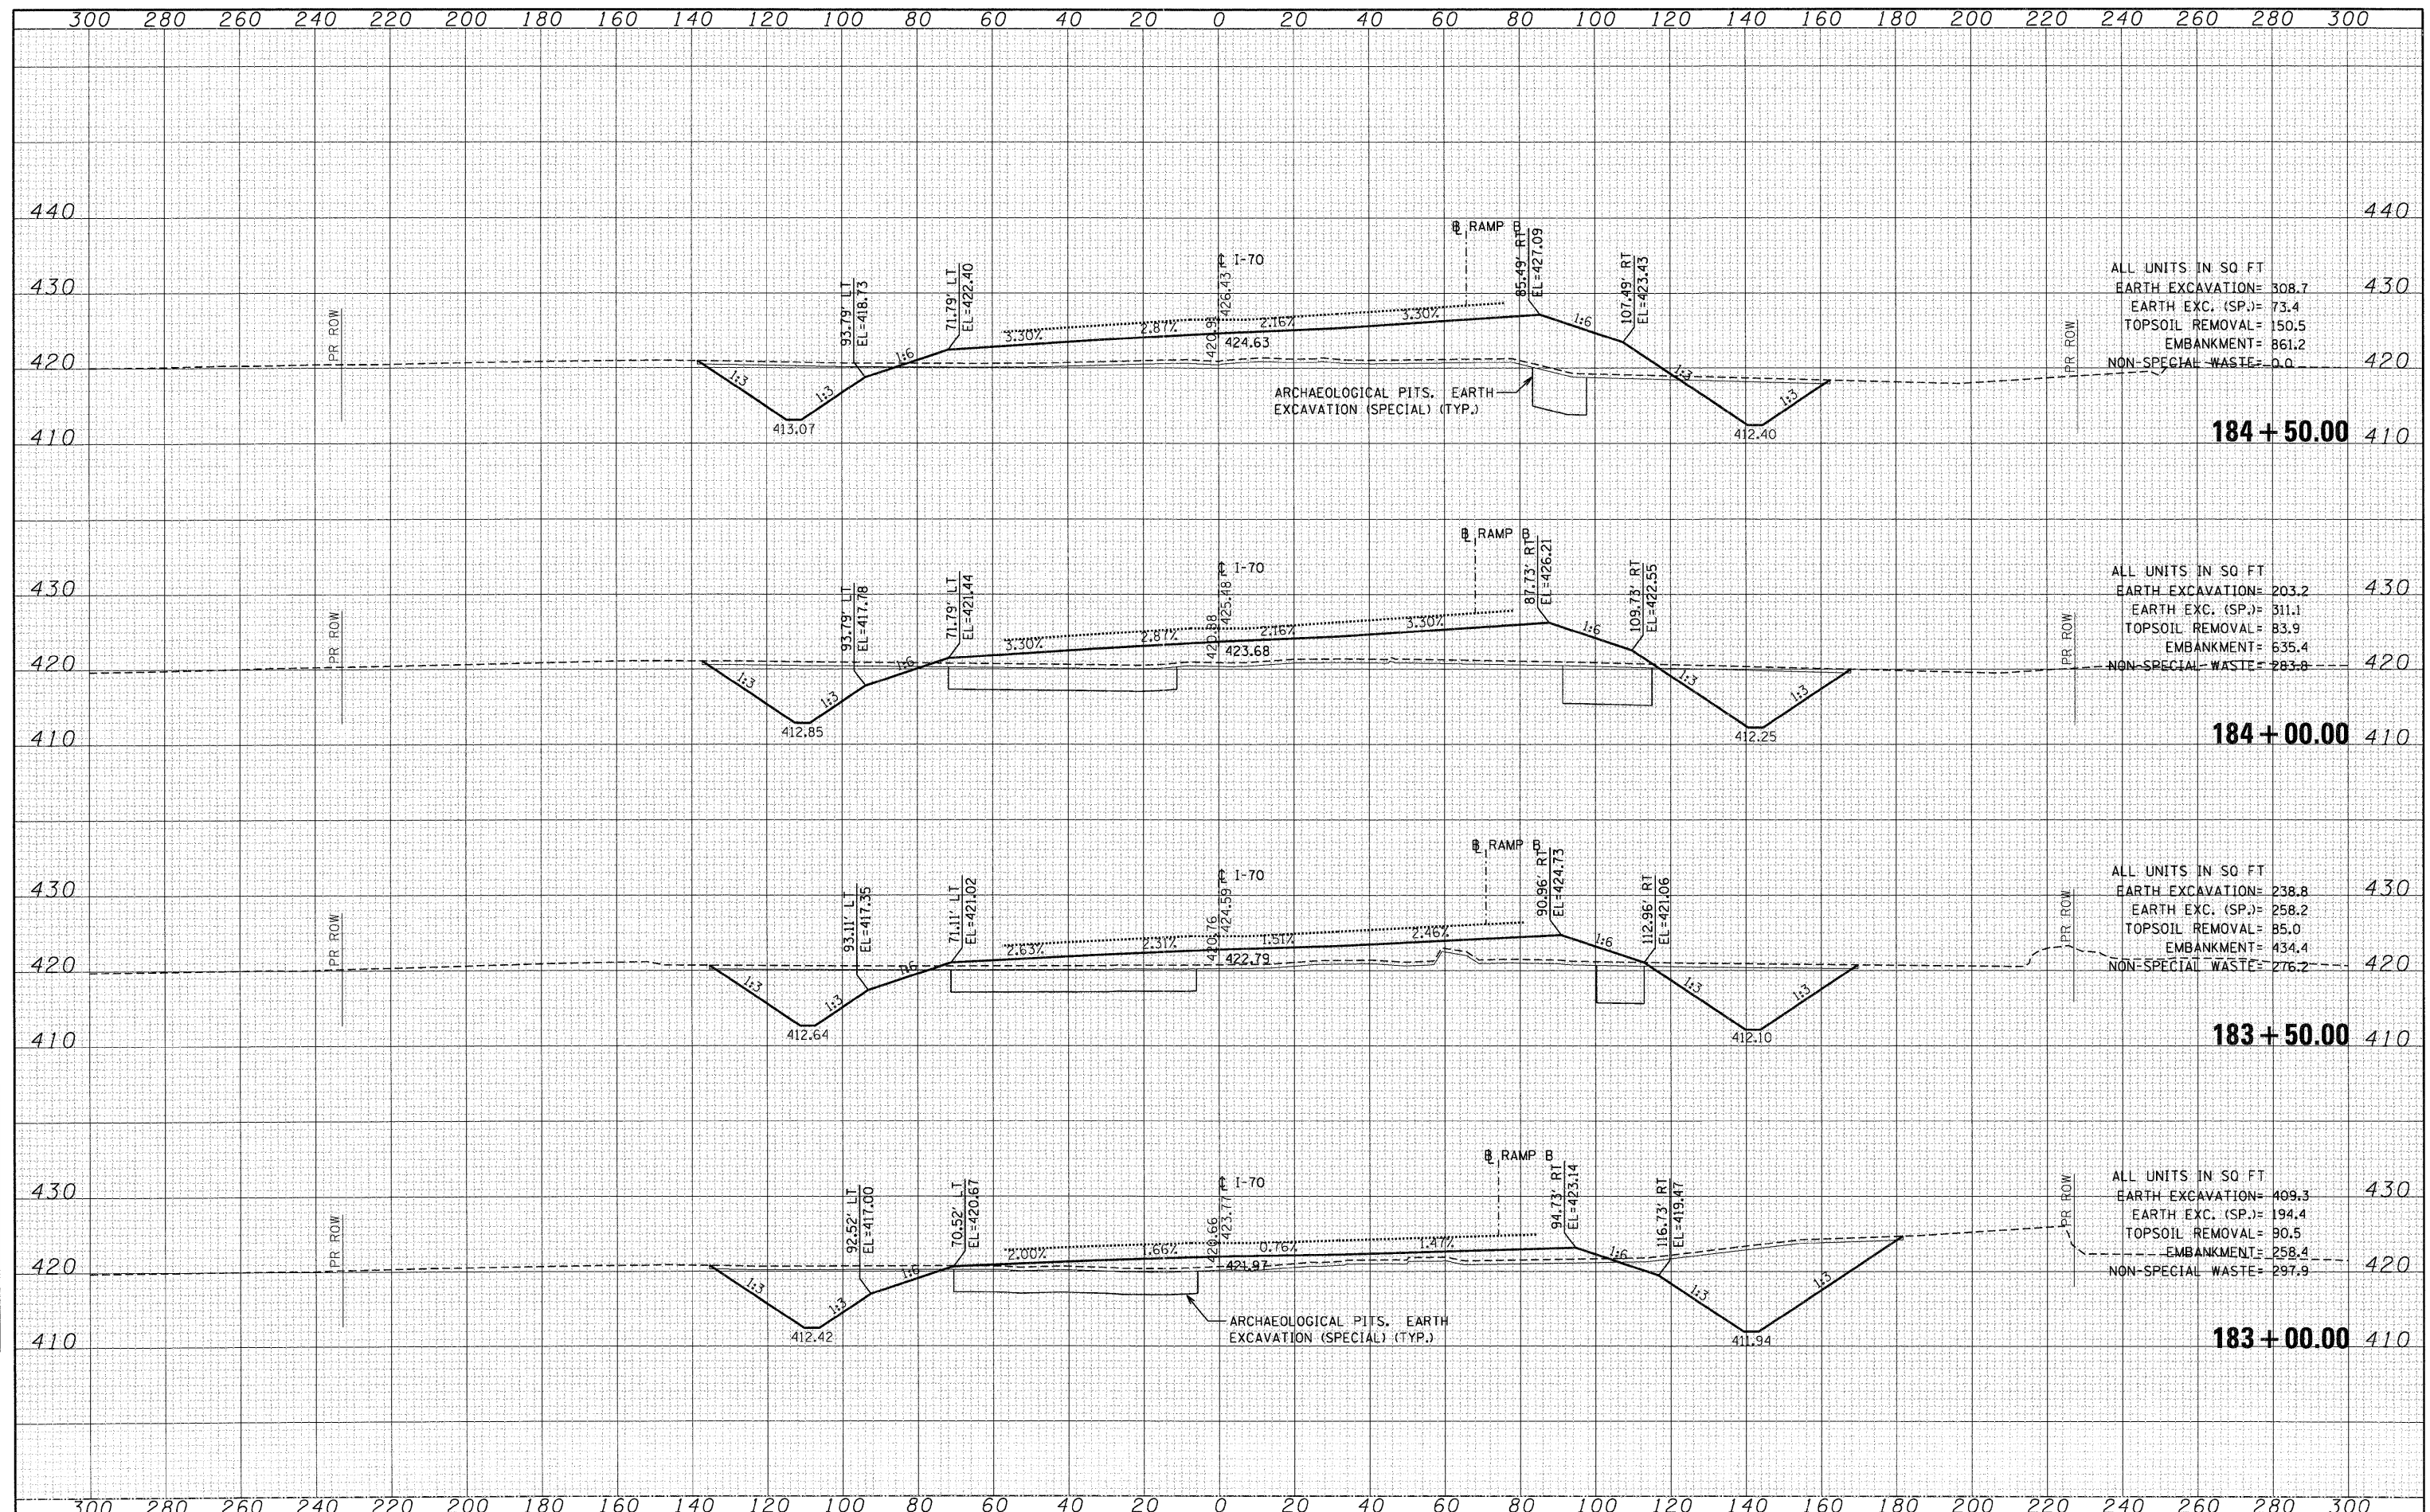

FILE NAME =	USER NAME = *USER*	DESIGNED - JB	REVISED -	STATE OF ILLINOIS DEPARTMENT OF TRANSPORTATION	CROSS SECTIONS INTERSTATE 70			F.A.P. RTE. 998	SECTION 82-1A	COUNTY ST. CLAIR	TOTAL SHEETS 190	SHEET NO. 179
\$FILEL\$		DRAWN - AG	REVISED -		SCALE:	SHEET NO. OF	SHEETS	STA. 183+00.00 TO STA. 184+50.00	CONTRACT NO. 76C41			
		CHECKED - ACL	REVISED -		ILLINOIS FED. AID PROJECT							
		DATE - 02/04/11	REVISED -									