


DATE	
BY	
DESIGNED	
DRAWN	
CHECKED	
DATE	
REVISIONS	
NO.	

DATE	
BY	
DESIGNED	
DRAWN	
CHECKED	
DATE	
REVISIONS	
NO.	

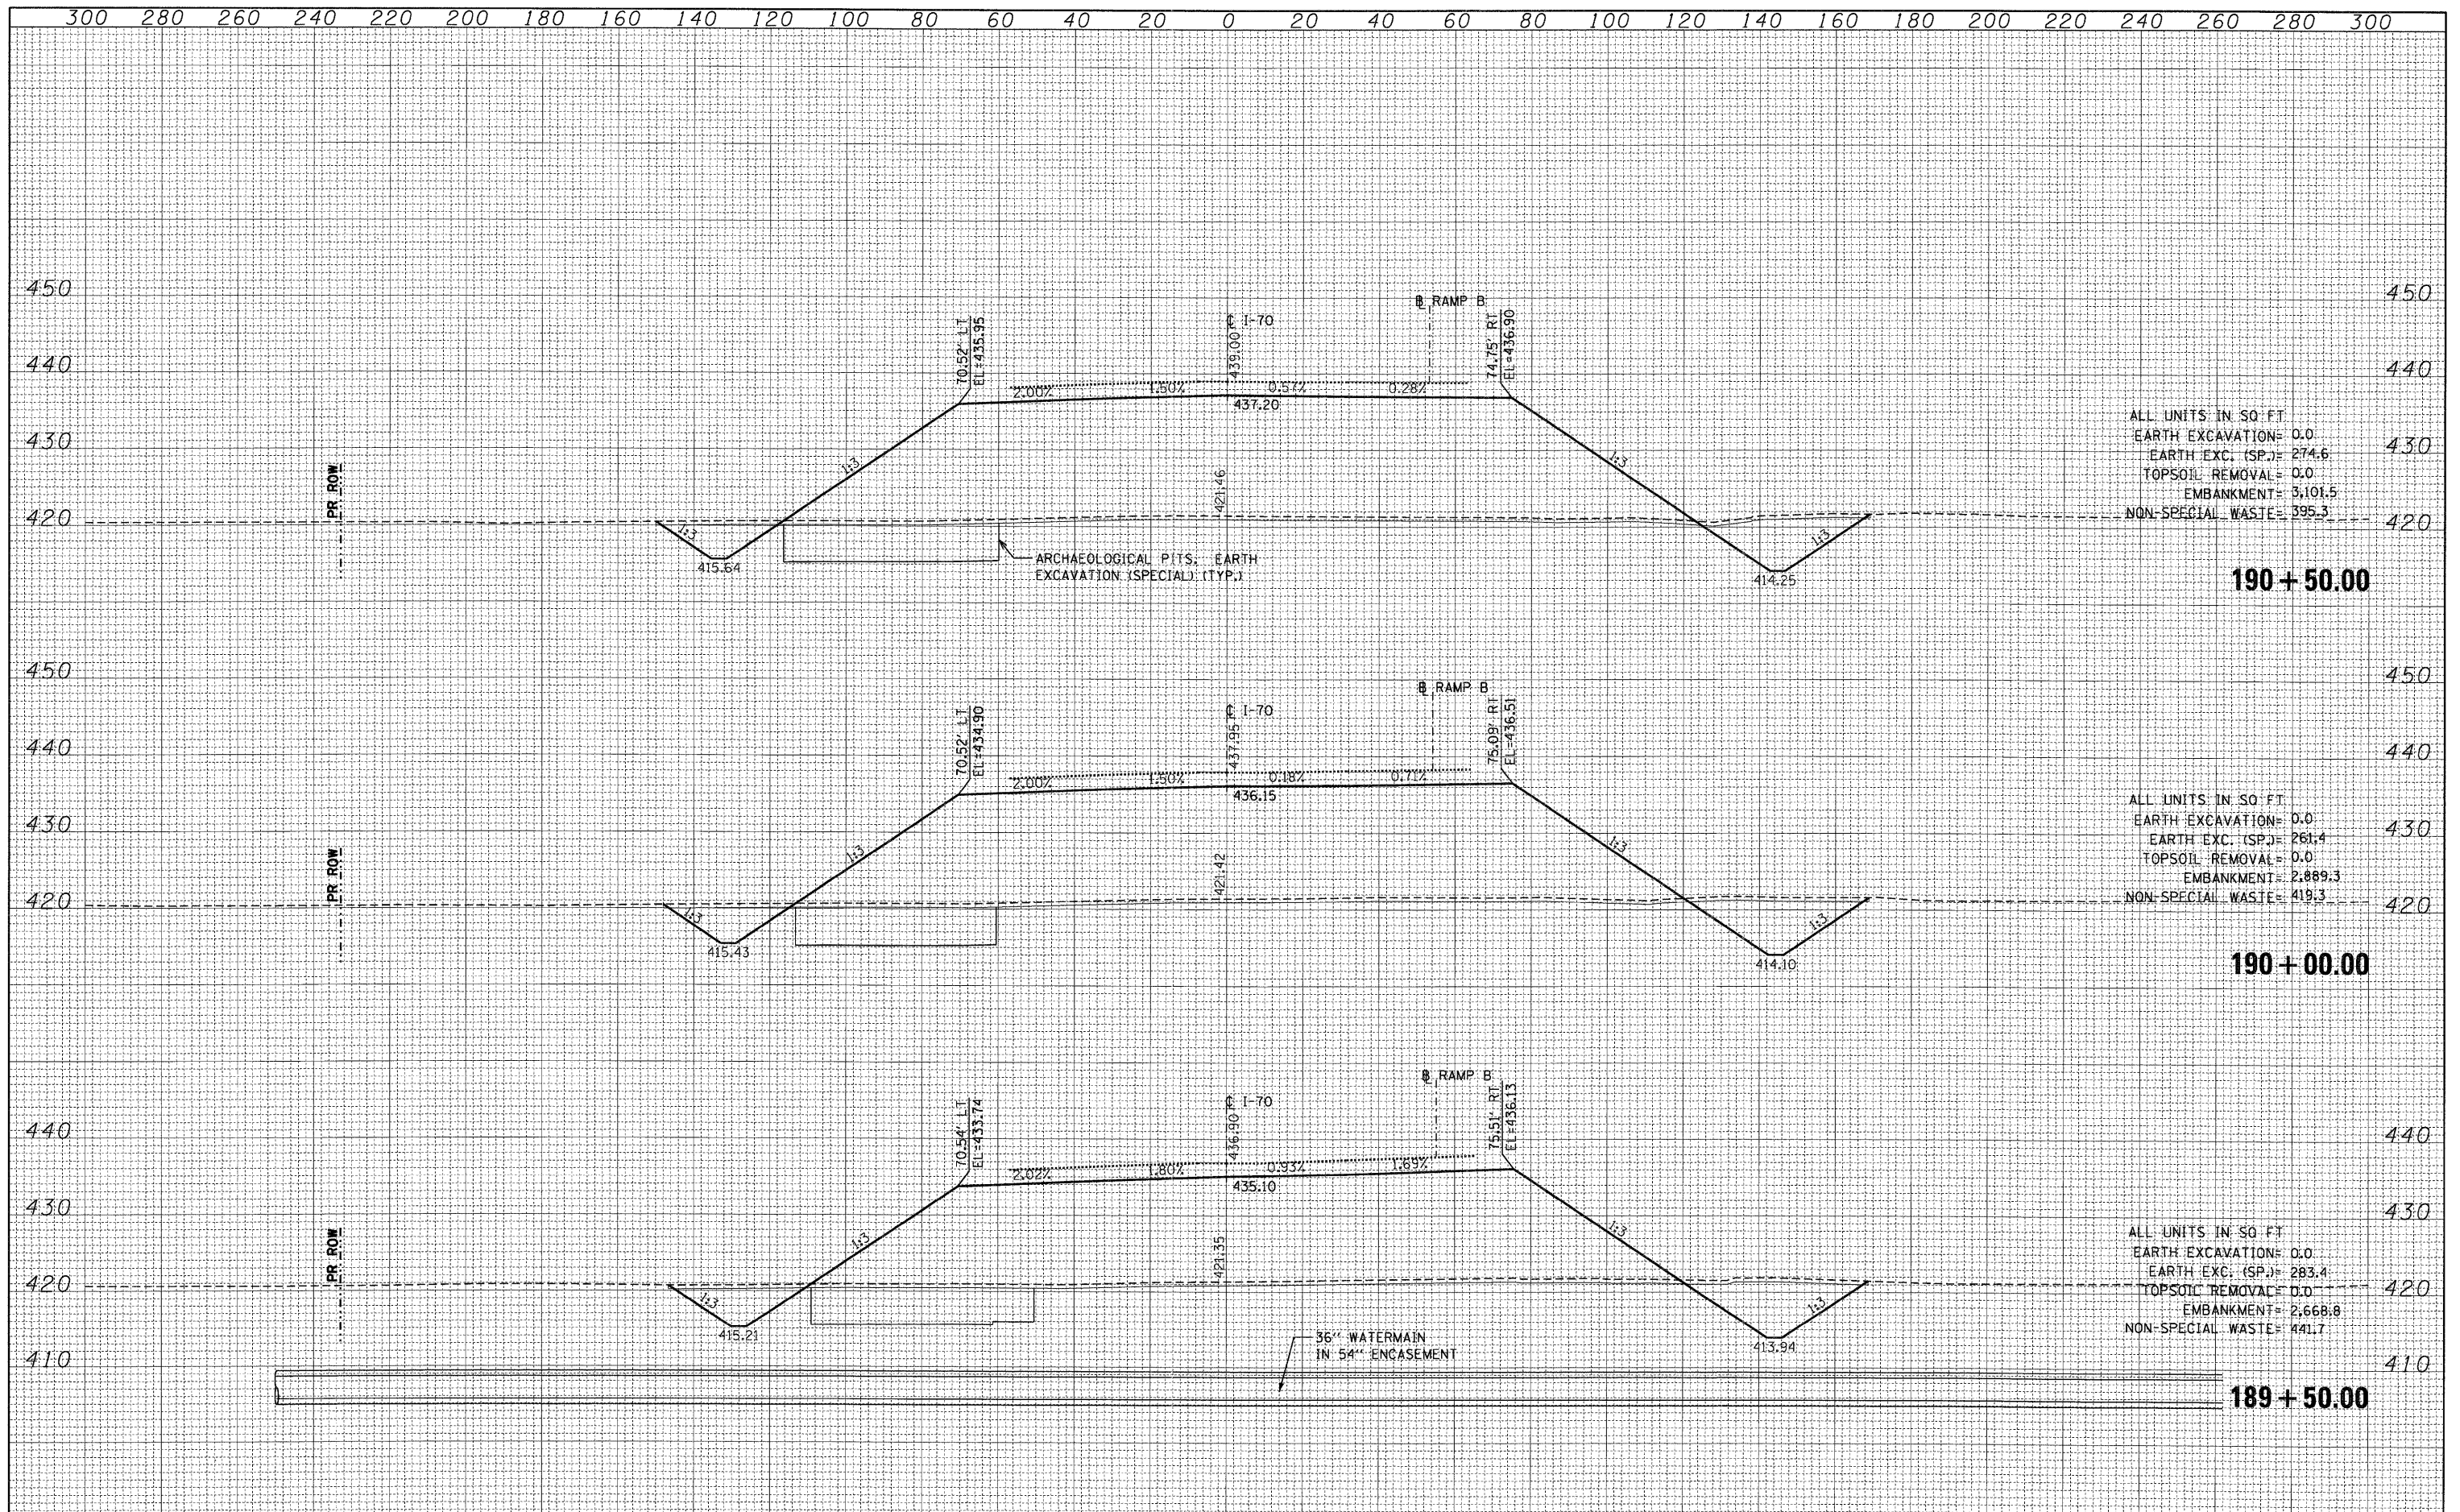

FILE NAME =	USER NAME = #USER#	DESIGNED - JB	REVISED -	<b>STATE OF ILLINOIS</b> <b>DEPARTMENT OF TRANSPORTATION</b>	<b>CROSS SECTIONS</b> <b>INTERSTATE 70</b>				F.A.P. RTE.	SECTION	COUNTY	TOTAL SHEETS	SHEET NO.
#FILE#		DRAWN - AG	REVISED -						998	82-1A	ST. CLAIR	190	183
		CHECKED - ACL	REVISED -		SCALE: SHEET NO. OF SHEETS STA. 189+50.00 TO STA. 190+50.00				CONTRACT NO. 76C41				
		DATE - 02/04/11	REVISED -					ILLINOIS FED. AID PROJECT					