

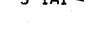






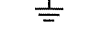

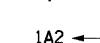
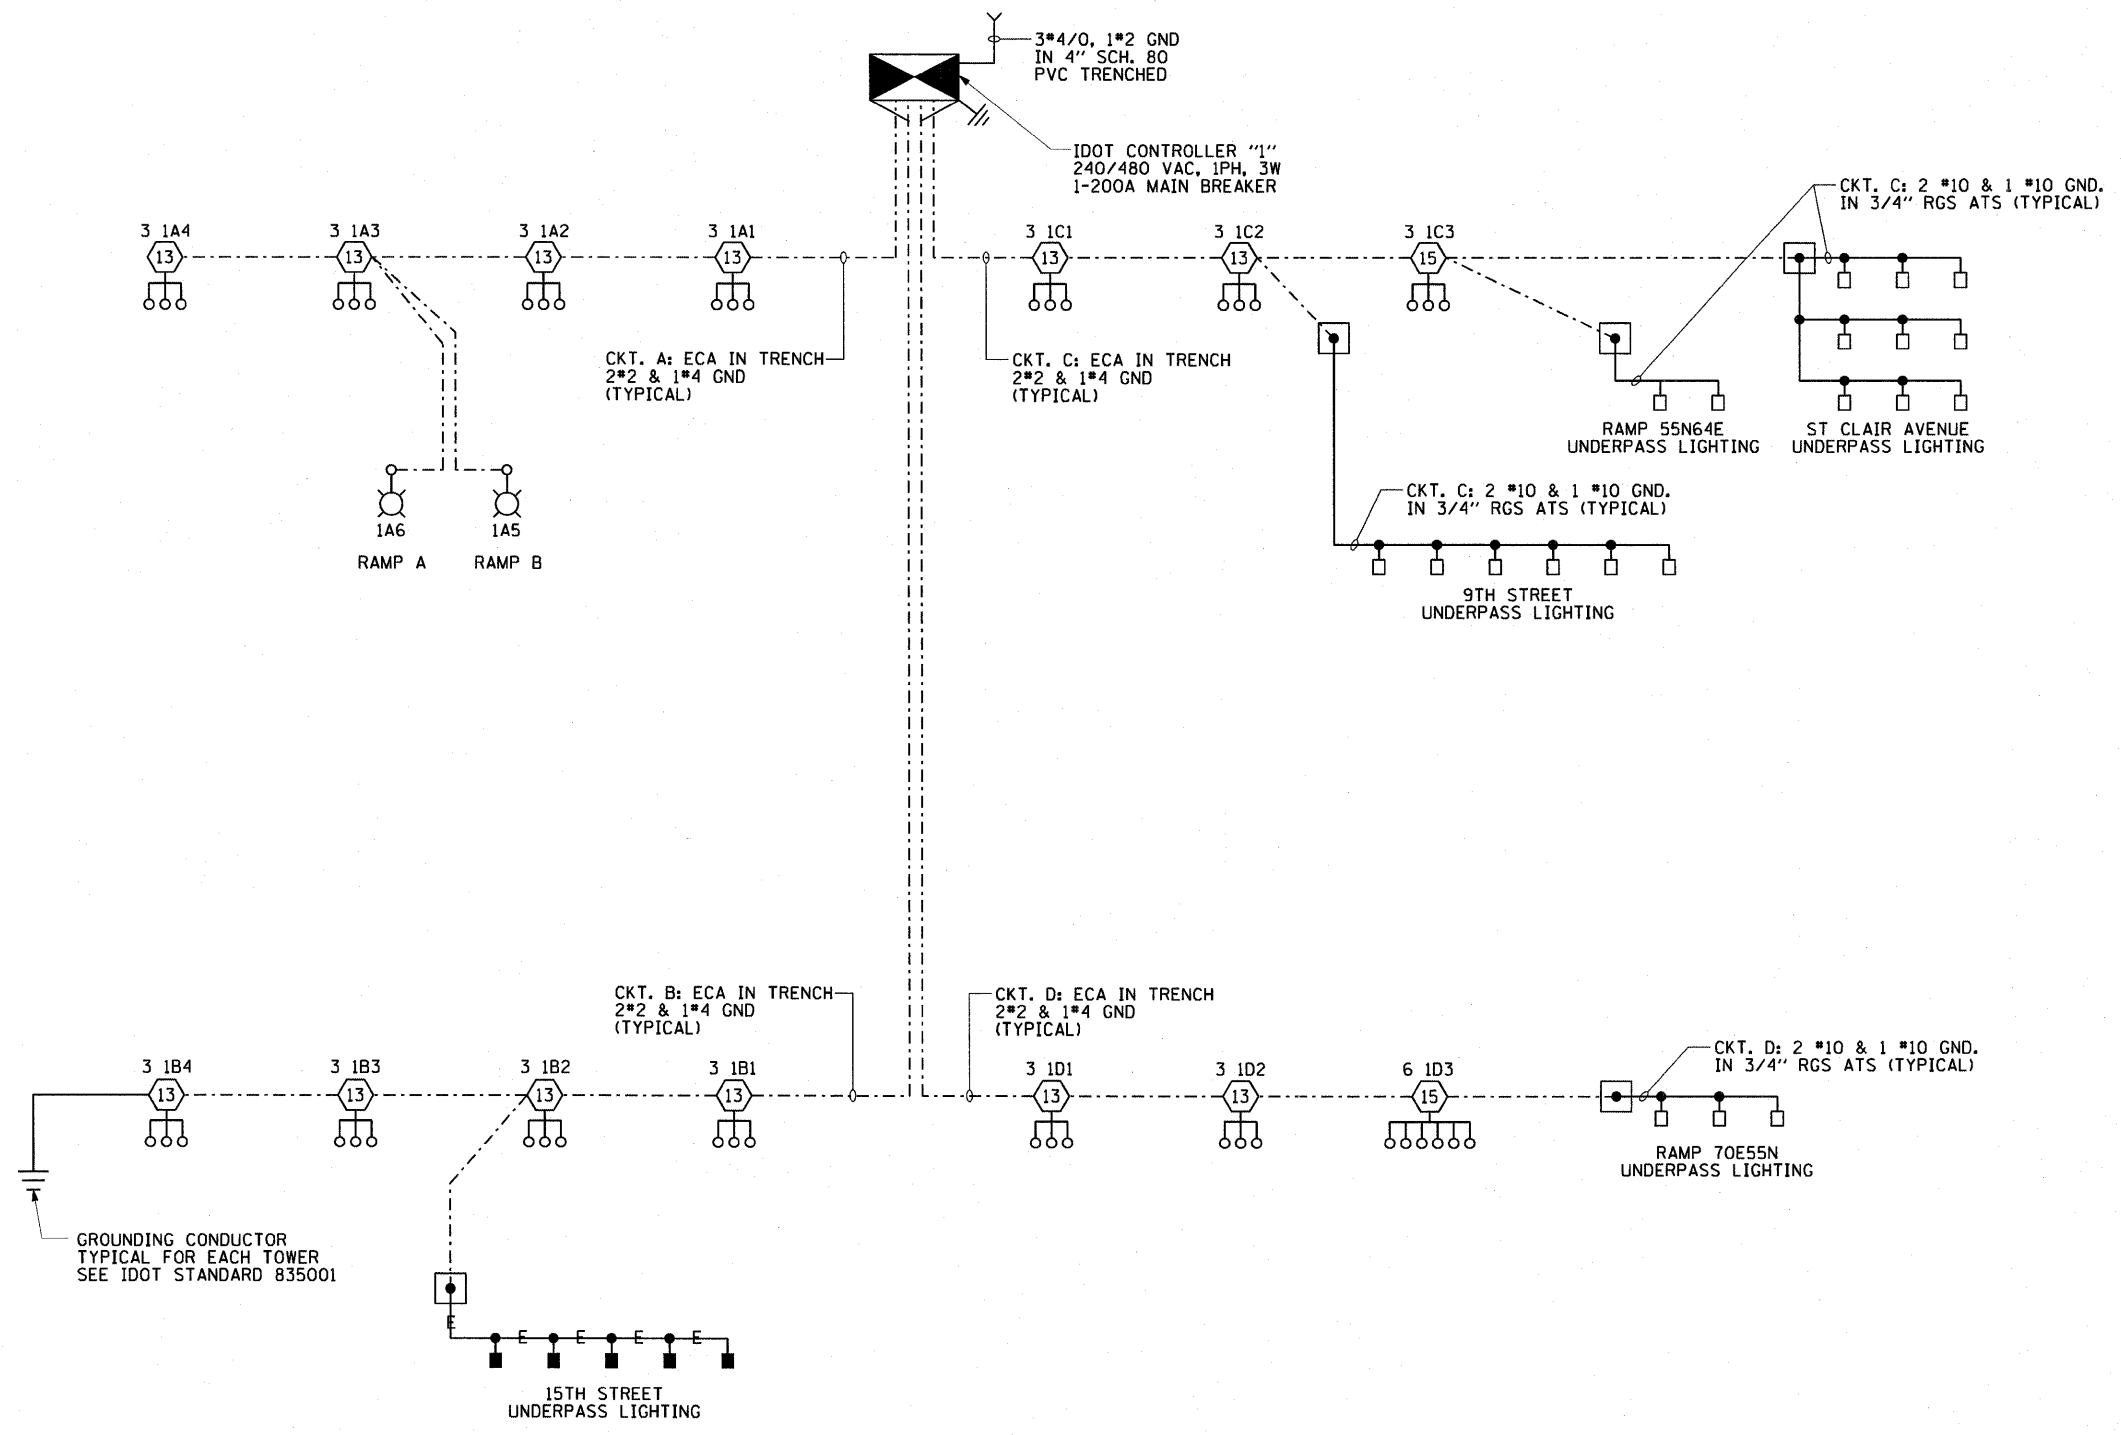


LEGEND

-  HIGH MAST LIGHT TOWER
-  750 WATT HPS LUMINAIRE
-  3 1A1 ← HIGH MAST TOWER DESIGNATION
-  □ UNDERPASS LIGHTING UNIT, 100 WATT HPS LUMINAIRE.
-  ■ UNDERPASS LIGHTING UNIT, 150 WATT HPS LUMINAIRE.
-  IDOT CONTROLLER
-  GROUND ROD
-  ELECTRIC UTILITY SERVICE
-  1A2 ← LUMINAIRE DESIGNATION
GROUND MOUNTED CONVENTIONAL LIGHTING UNIT, 1-250 WATT HPS LUMINAIRE.
-  25A7 ← LUMINAIRE DESIGNATION
PARAPET WALL MOUNTED CONVENTIONAL LIGHTING UNIT, 1-250 WATT HPS LUMINAIRE.
-  JUNCTION BOX
-  SIGN STRUCTURE LIGHTING



LOAD TABLE		
CIRCUIT	AMPS	WATTS
A	24.7	11,856
B	25.35	12,168
C	22.65	10,872
D	24.3	11,664
TOTAL	97.0	46,560

SL-01