


EXIST. CURVE C1
 PI STA. = 323+972.85
 $\Delta = 28^\circ 40' 20''$ (RT)
 $D = 1^\circ 28' 37''$
 $R = 3,879.29'$
 $T = 991.42'$

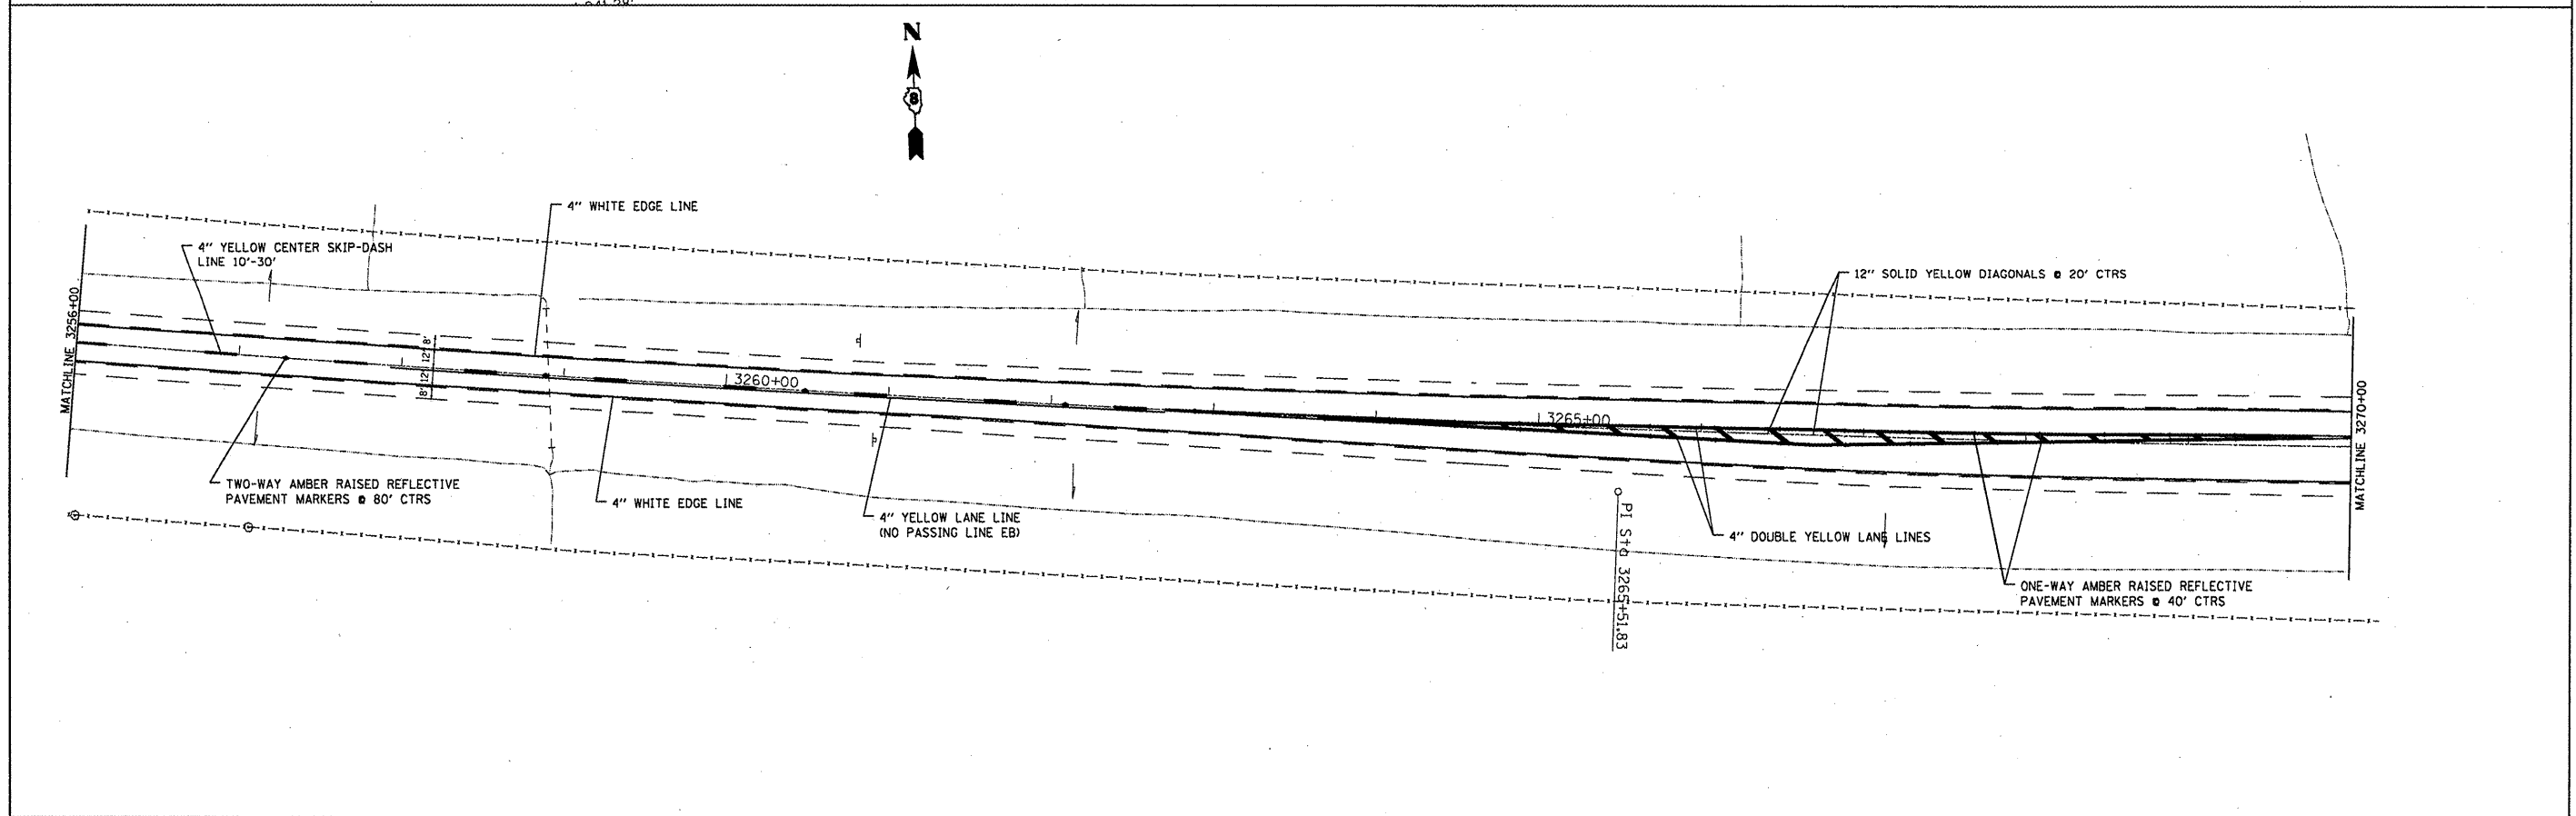

FILE NAME =	USER NAME = #USER#	DESIGNED -	REVISD -	STATE OF ILLINOIS DEPARTMENT OF TRANSPORTATION	PAVEMENT MARKING	F.A.P. RTE.	SECTION	COUNTY	TOTAL SHEETS	SHEET NO.	
#FILE#		DRAWN -	REVISD -			327	14.1585-1	CLINTON	21	14	
	PLOT SCALE = #SCALE#	CHECKED -	REVISD -			CONTRACT NO. 76E10					
	PLOT DATE = #DATE#	DATE -	REVISD -			FED. ROAD DIST. NO. ILLINOIS FED. AID PROJECT					