



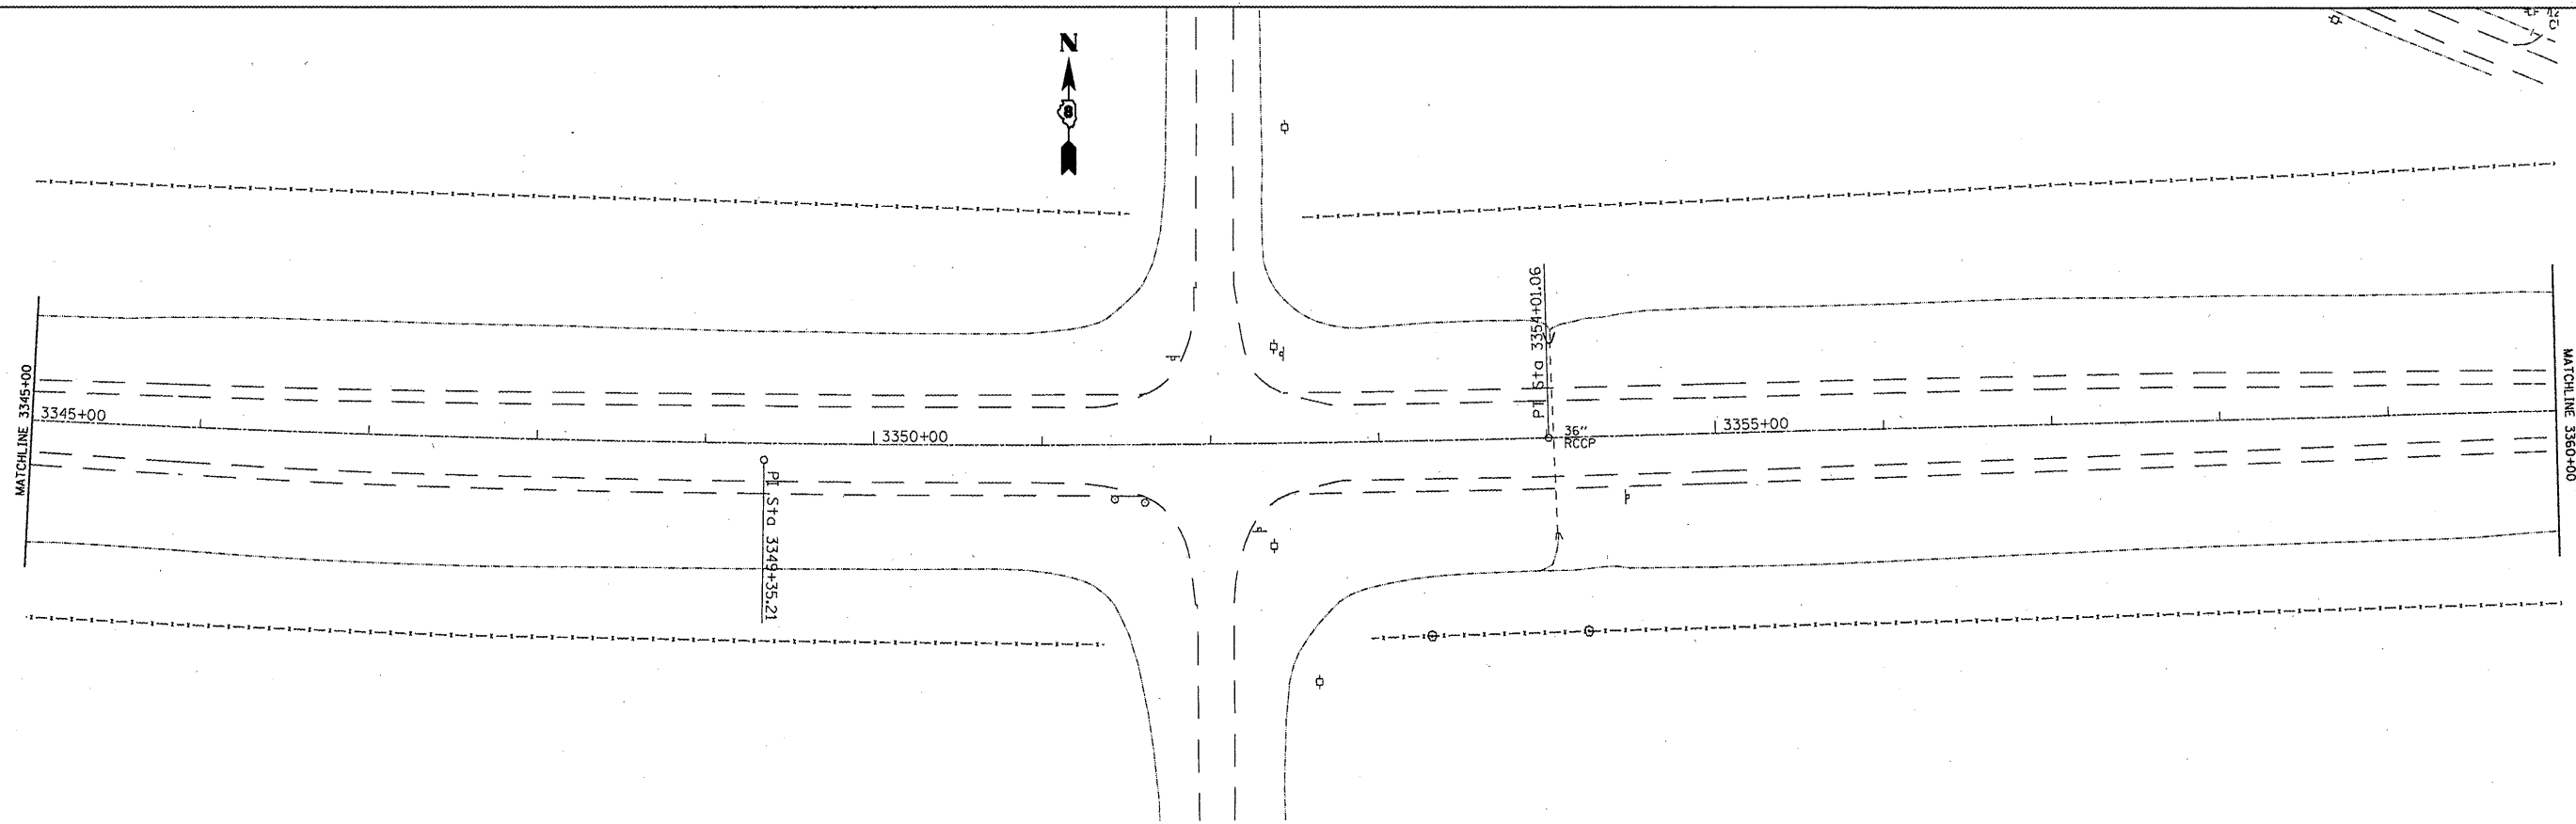

END PROJECT:  
STA. 3341+38.42

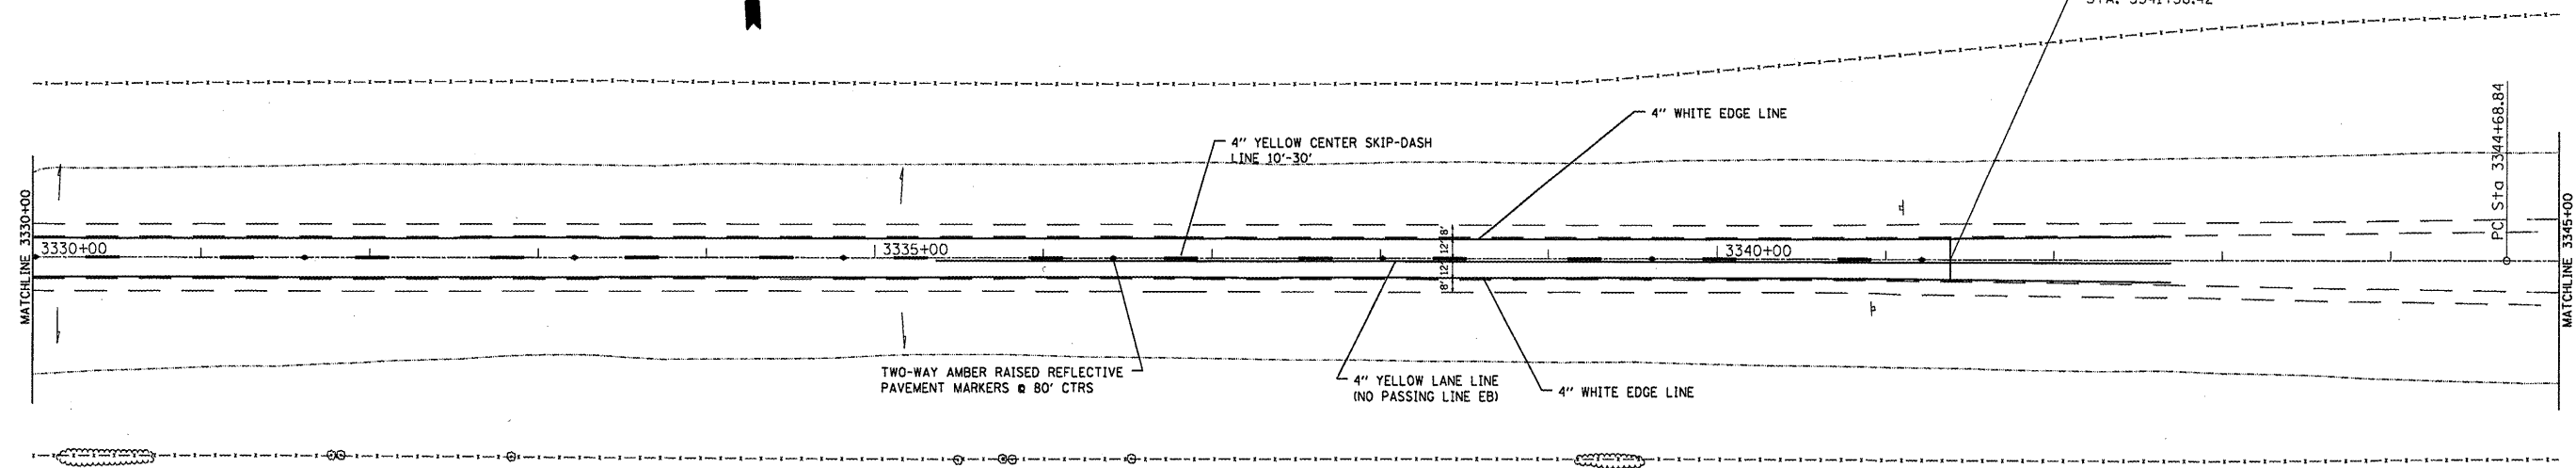

FILE NAME = #FILE#	USER NAME = #USER#	DESIGNED - ___	REVISED - ___
	PLOT SCALE = #SCALE#	DRAWN - ___	REVISED - ___
	PLOT DATE = #DATE#	CHECKED - ___	REVISED - ___
		DATE - _____	REVISED - ___

STATE OF ILLINOIS  
DEPARTMENT OF TRANSPORTATION

PAVEMENT MARKING

SCALE: \_\_\_\_\_ SHEET NO. \_\_\_ OF \_\_\_ SHEETS STA. \_\_\_\_\_ TO STA. \_\_\_\_\_

F.A.P. RTE.	SECTION	COUNTY	TOTAL SHEETS	SHEET NO.
327	14.1585-1	CLINTON	21	17
FED. ROAD DIST. NO. _____ ILLINOIS FED. AID PROJECT			CONTRACT NO. 76E1Q	