


- HMA SURFACE REMOVAL
- HMA SURFACE REMOVAL-BUTT JOINT

NOTE:
 THE INTENT OF THE MILLING IS TO REMOVE
 HMA SURFACE MATERIAL ONLY. THE UNDERLYING
 CONCRETE PAVEMENT SHALL NOT BE DISTURBED.

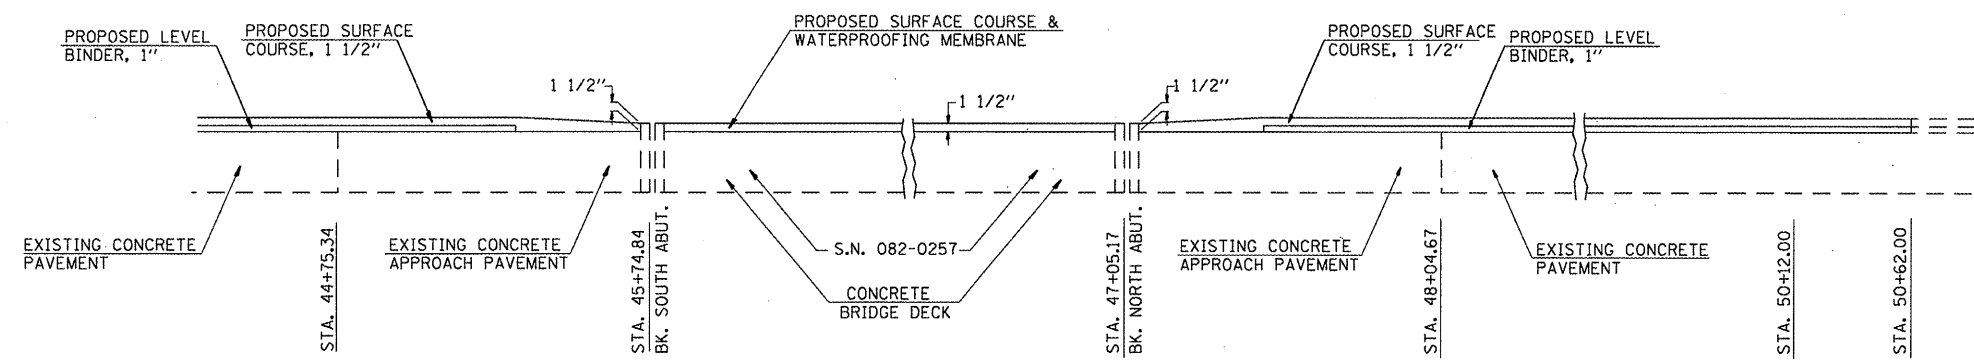

FILE NAME = #FILE#	USER NAME = #USER#	DESIGNED - ---	REVISED - ---	STATE OF ILLINOIS DEPARTMENT OF TRANSPORTATION	RESURFACING DETAILS (AREA 3)	F.A.P. RTE.	SECTION	COUNTY	TOTAL SHEETS	SHEET NO.	
	PLOT SCALE = #SCALE#	CHECKED - ---	REVISED - ---			9185	10-IRS-1	ST. CLAIR	25	22	
	PLOT DATE = #DATE#	DATE - -----	REVISED - ---			SCALE: _____ SHEET NO. ___ OF ___ SHEETS STA. _____ TO STA. _____		CONTRACT NO. 76E15			
						FED. ROAD DIST. NO. _____ ILLINOIS FED. AID PROJECT					