


PROPOSED LEGEND

- ① VARIABLE DEPTH HMA SURFACE REMOVAL
- ② HOT-MIX ASPHALT SURFACE COURSE, 3.5"
- ③ HOT-MIX ASPHALT SHOULDERS, (TONS)
- ④ SHOULDER RUMBLE STRIP

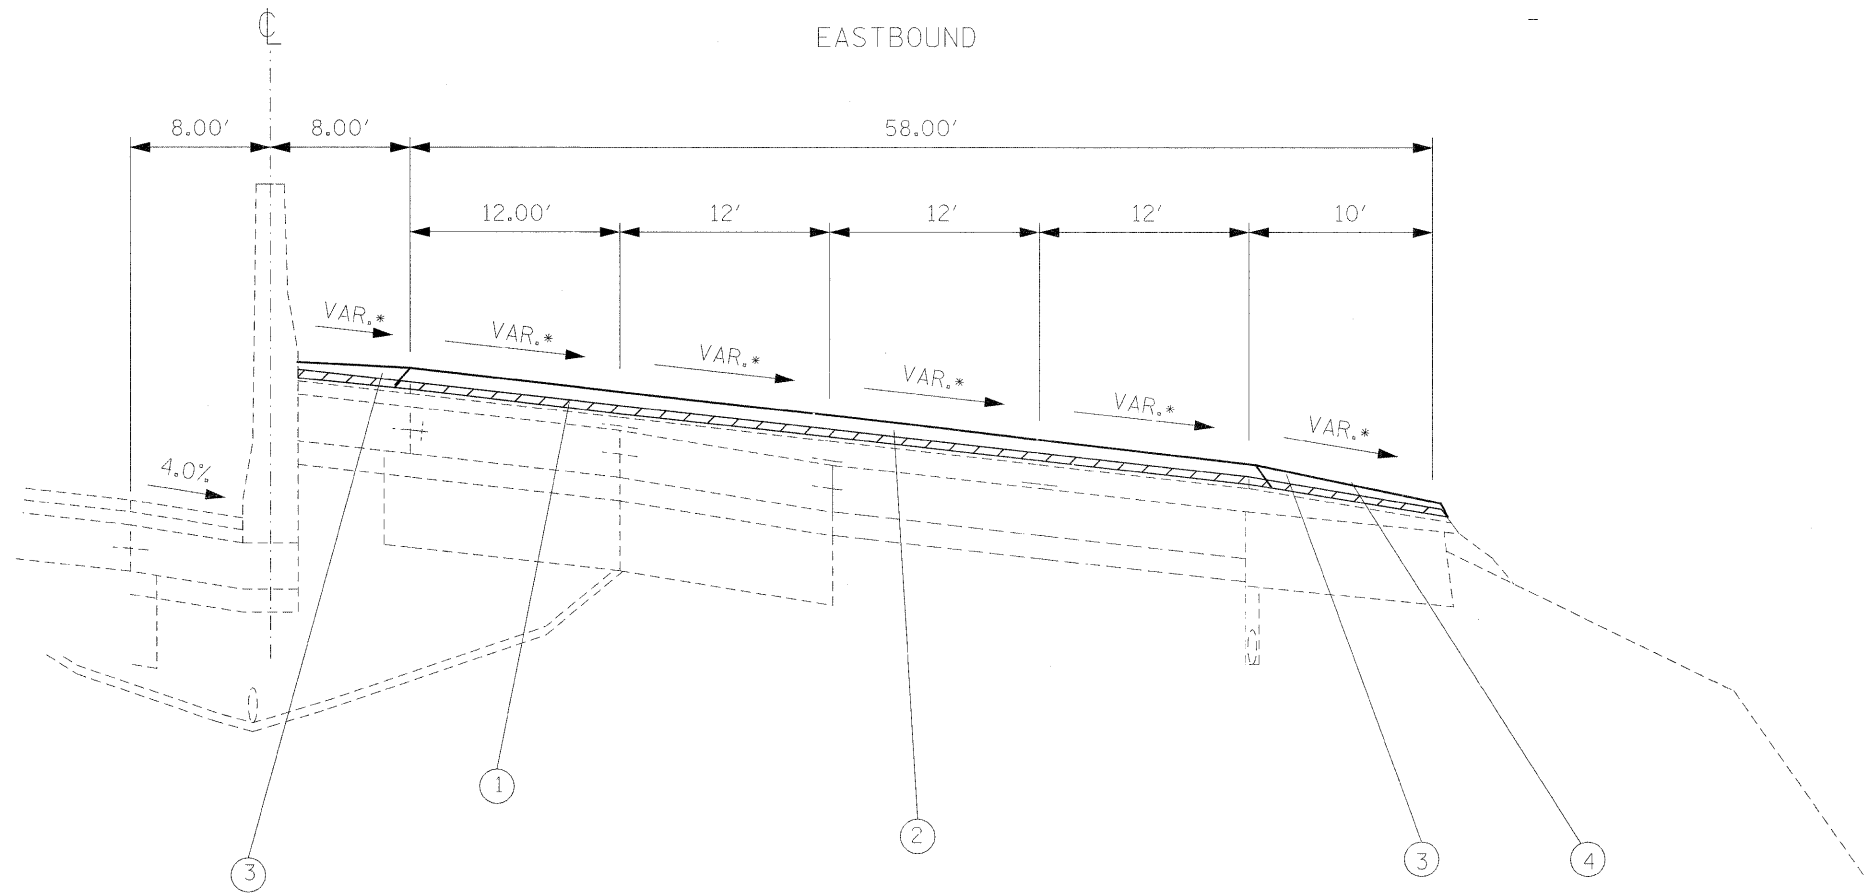

PROPOSED FAI 64

STA. 603+00 EB TO STA. 607+83.78 EB

* SLOPE VARIES SEE CROSS-SECTIONS FOR SLOPES.

HMA SURFACE REMOVAL OF INSIDE SHOULDER ONLY (STA. 596+00 EB TO STA. 603+00 EB). SEE CROSS-SECTIONS FOR MILL SLOPE.

FILE NAME = #FILE#	USER NAME = #USER#	DESIGNED - ---	REVISED - ---	STATE OF ILLINOIS DEPARTMENT OF TRANSPORTATION	TYPICAL SECTIONS (LOCATION 1)		F.A.I. RTE. 64	SECTION 82-6T	COUNTY ST. CLAIR	TOTAL SHEETS 53	SHEET NO. 7	
	PLOT SCALE = #SCALE#	CHECKED - ---	REVISED - ---				CONTRACT NO. 76E69					
PLOT DATE = #DATE#	DATE - -----	REVISED - ---	REVISED - ---		SCALE: _____	SHEET NO. ___ OF ___ SHEETS	STA. _____ TO STA. _____	FED. ROAD DIST. NO. - ILLINOIS FED. AID PROJECT				