
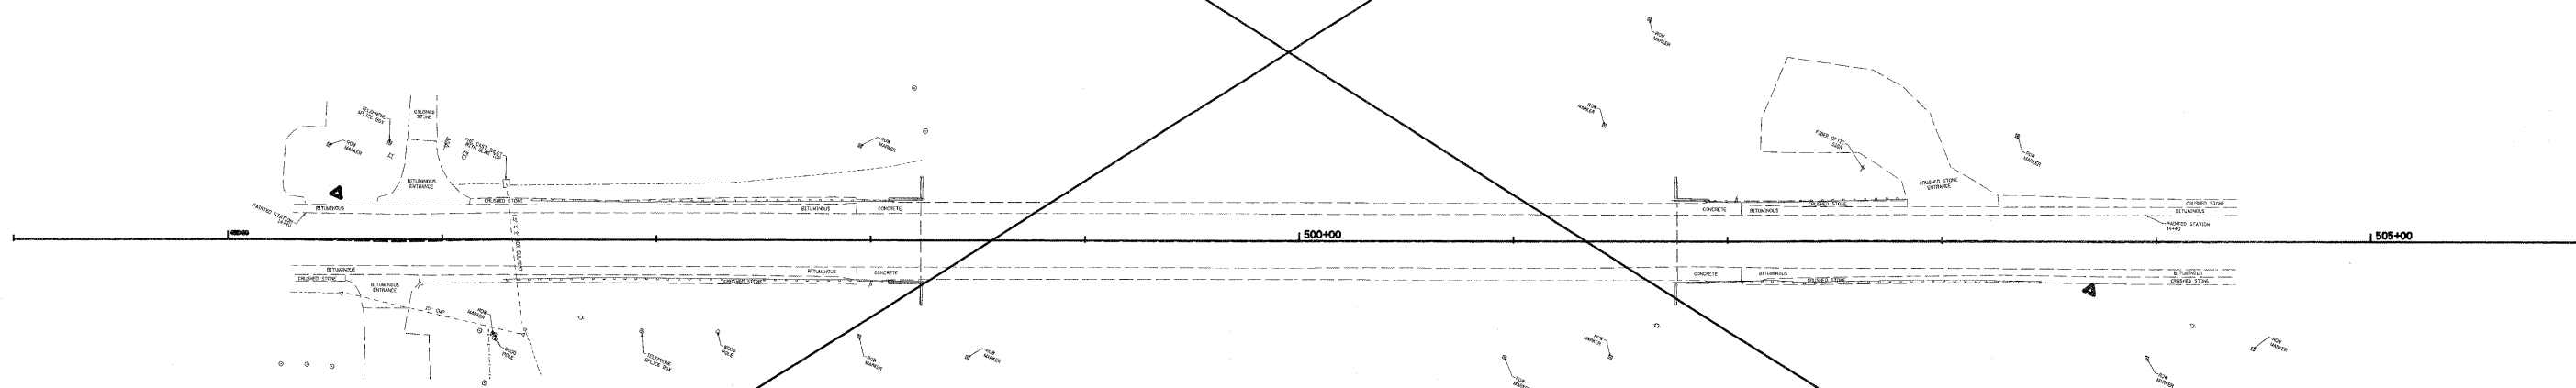


**OMIT
LOCATION
(NO WORK DONE)**

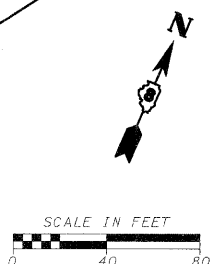

FILE NAME = h:\8513\dot d8 var\8513.03 wo 3\load.sh	USER NAME = .USERDESCR. h:\8513\dot d8 var\8513.03 wo 3\load.sh	DESIGNED - DLD	REVISED -	STATE OF ILLINOIS DEPARTMENT OF TRANSPORTATION	LOCATION 05 (S.N. 014-0078) BRIDGE-ALBERS	F.A.P. RTE.	SECTION	COUNTY	TOTAL SHEETS	SHEET NO.	
	PLOT SCALE = 48.0000' / IN.	DRAWN - DLD	REVISED -			805	D8 GUARDRAIL UPDATE 2011	VARIOUS	37	11	
	PLOT DATE = 3/24/2011	CHECKED - BGH	REVISED -			CONTRACT NO. 76E78					
		DATE - 3/17/2011	REVISED -			795	ILLINOIS FED. AID PROJECT				
					SCALE:	SHEET NO. OF SHEETS		STA. TO STA.			