



ALL TRAFFIC CONTROL ITEMS SHOWN ON THIS SHEET TO BE PAID FOR AS TRAFFIC CONTROL AND PROTECTION (SPECIAL). SEE SPECIAL PROVISIONS.

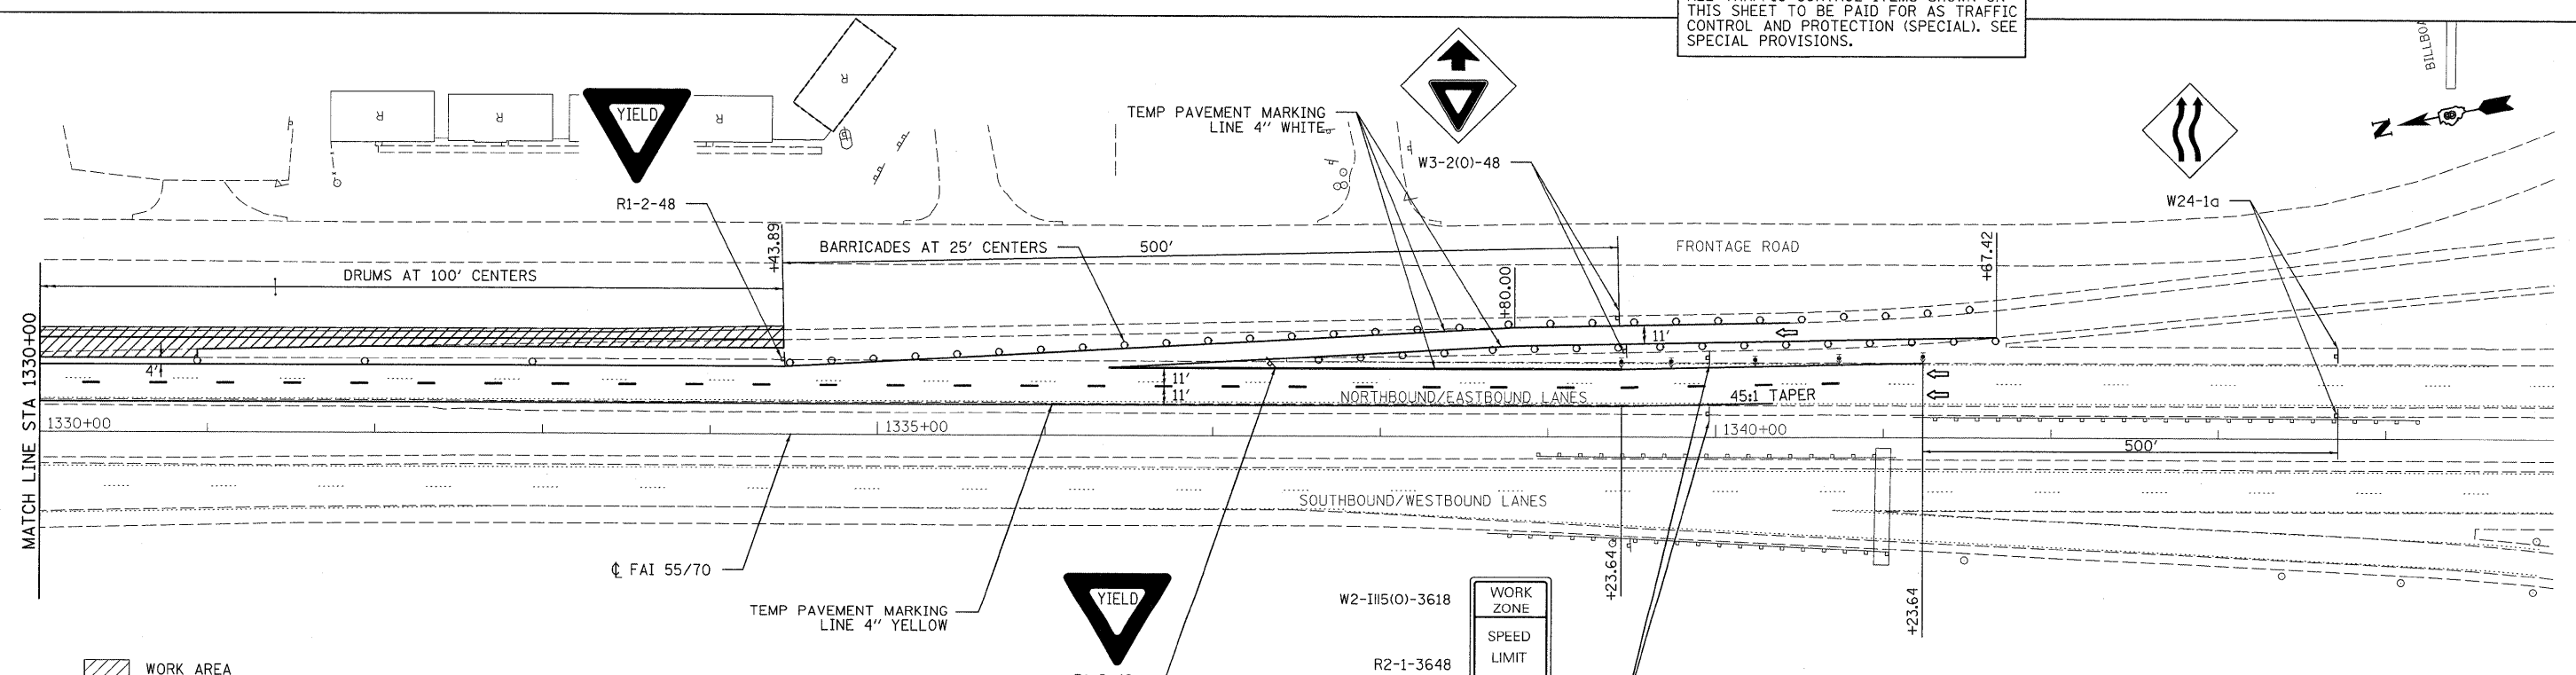

- WORK AREA
- SIGN
- DIRECTION INDICATOR BARRICADE
- TYPE II BARRICADE, DRUM, OR VERTICAL BARRICADE WITH STEADY BURN MONDIRECTIONAL LIGHT

WORK ZONE
SPEED LIMIT
45
BEGINS
\$XXX FINE
MINIMUM

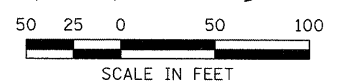

LAST SAVED = 3/18/2011
 PEN TABLE = V8.tbl
 PLOT DRIVER = TR-Exec6204-TopF11e.plt

FILE NAME =	USER NAME = sdonehue	DESIGNED -	REVISED -	STATE OF ILLINOIS DEPARTMENT OF TRANSPORTATION		TRAFFIC CONTROL DETAILS AUXILIARY LANE ADDITION	F.A.I. RTE.	SECTION	COUNTY	TOTAL SHEETS	SHEET NO.
1:\0906600\0906607\cad\t\plans\0876E94\stg-staging.dgn	DRAWN -	REVISED -	55/70				60-10W,60-10RS-1	MADISON	29	13	
PLOT SCALE = 50.0001" / IN.	CHECKED -	REVISED -	CONTRACT NO. 76E94								
PLOT DATE = 3/18/2011 8:42:13 AM	DATE -	REVISED -	ILLINOIS FED. AID PROJECT								