


DATE	
BY	
FINAL SURVEY	
NOTE BOOK	
NO.	

DATE	
BY	
ORIGINAL SURVEY	
NOTE BOOK	
NO.	

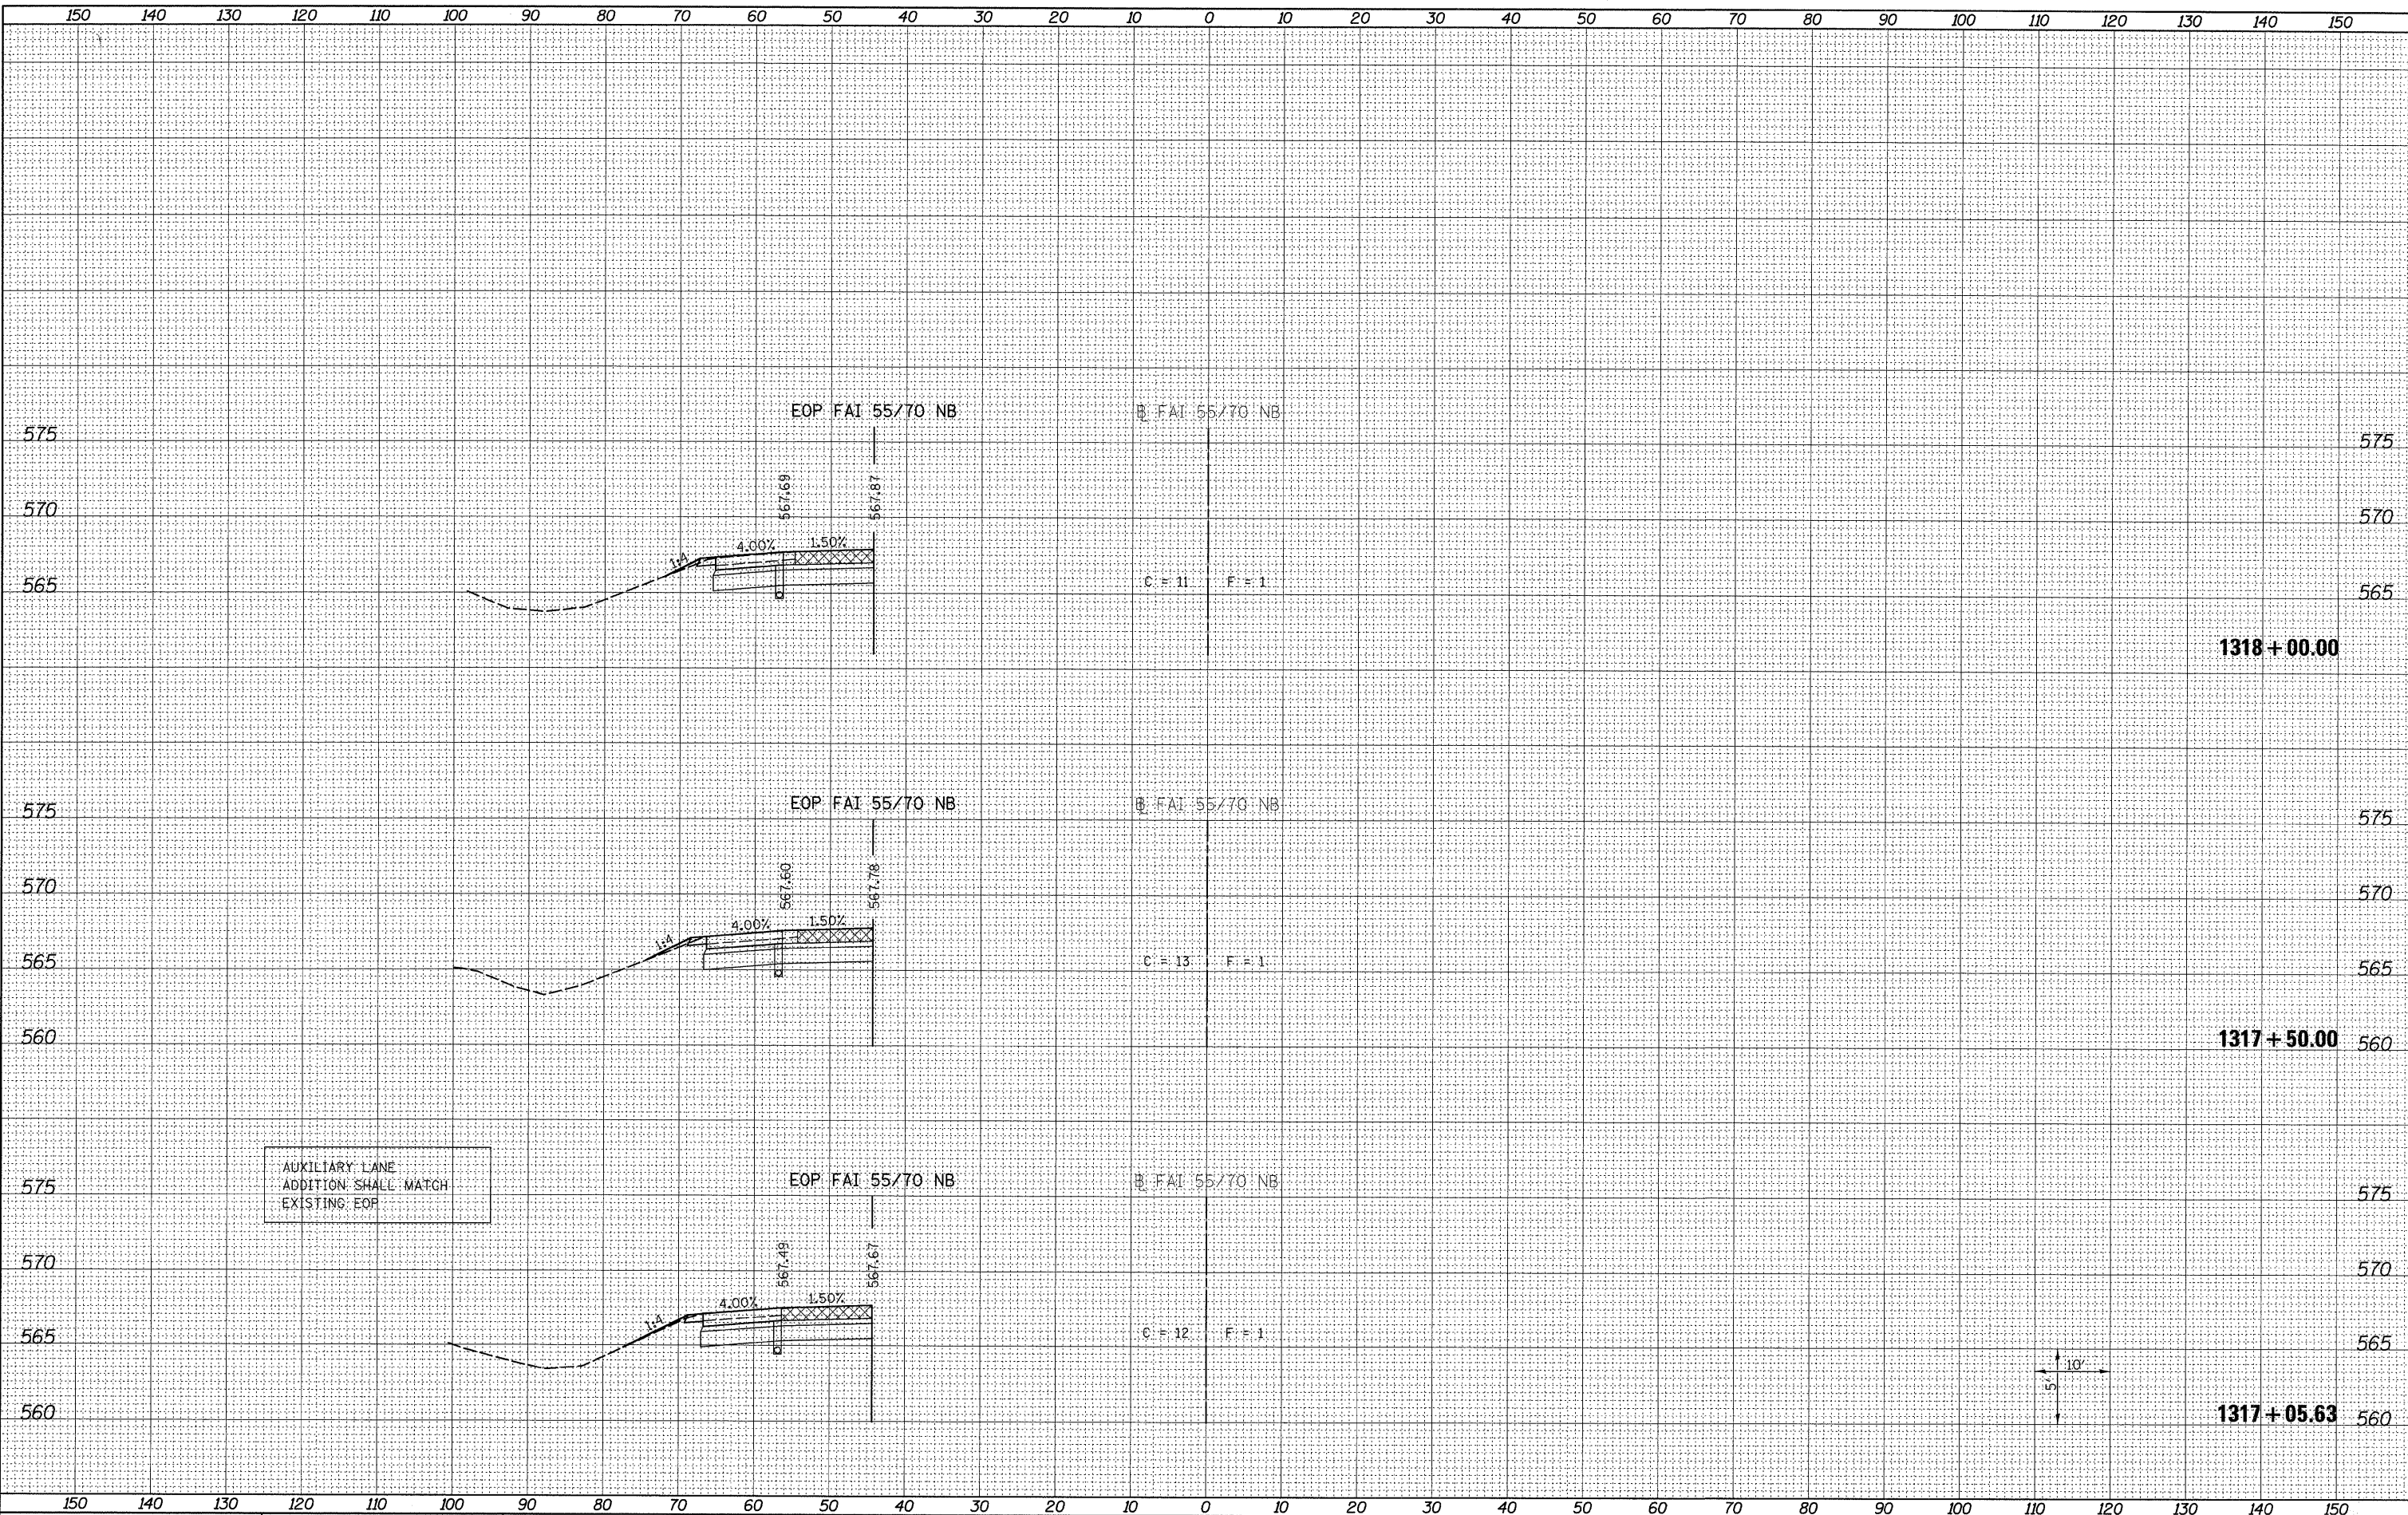

LAST SAVED = 3/14/2011
 PEN TABLE = vb.tbl
 PLOT DRIVER = P:\0906600\09066007\cad\1\plans\0876E94-sht-xsh.txd

FILE NAME =
 USER NAME = jepettibone
 PLOT SCALE = 10.0000' / IN.
 PLOT DATE = 3/16/2011 8:04:54 AM

DESIGNED -	REVISED -
DRAWN -	REVISED -
CHECKED -	REVISED -
DATE -	REVISED -

STATE OF ILLINOIS
 DEPARTMENT OF TRANSPORTATION



CROSS SECTIONS
 AUXILIARY LANE ADDITION

SCALE: AS SHOWN SHEET NO. 1 OF 12 SHEETS STA. 1317+05.63 TO STA. 1318+00.00

F.A.I. RTE.	SECTION	COUNTY	TOTAL SHEETS	SHEET NO.
55/70	60-10W,60-10RS-1	MADISON	29	18
CONTRACT NO. 76E94				
ILLINOIS FED. AID PROJECT				