


DATE	
BY	
SURVEYED	
PLOTTED	
NOTE BOOK	
AREAS CHECKED	
NO.	

DATE	
BY	
ORIGINAL SURVEY	
PLOTTED	
NOTE BOOK	
AREAS CHECKED	
NO.	

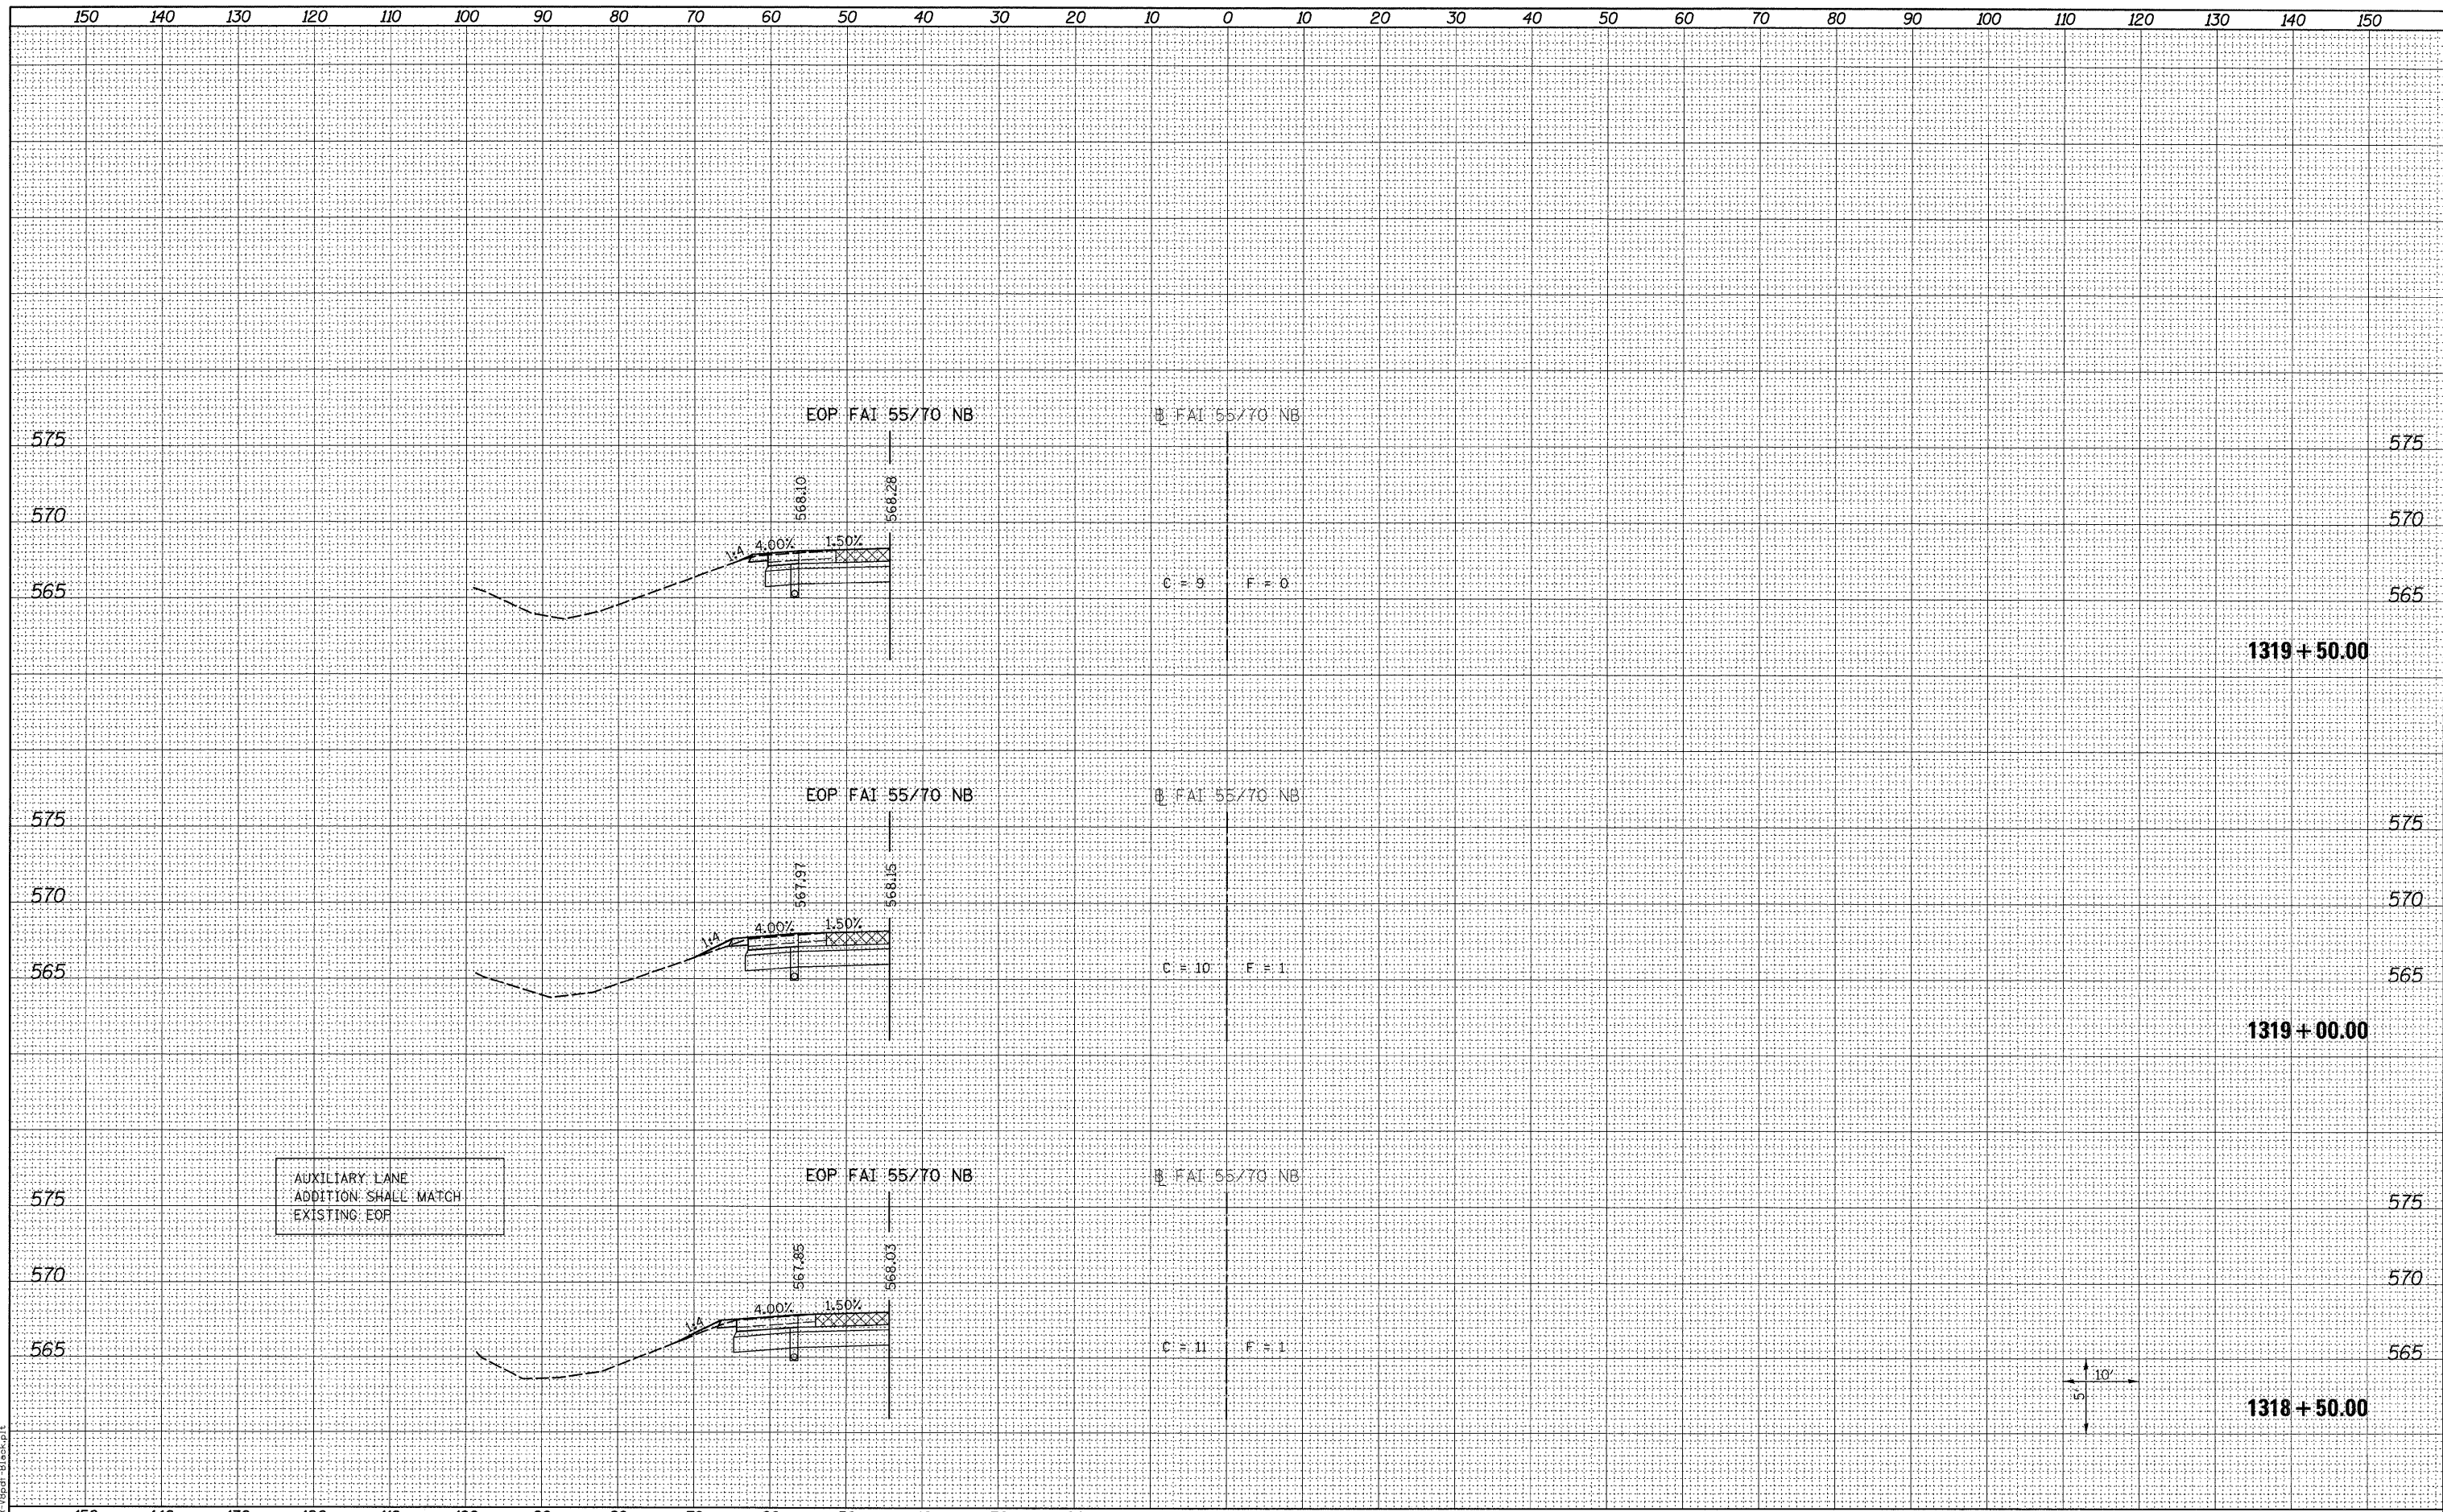

LAST SAVED = 3/14/2011  
 PER TABLE = 18:44  
 PLOT DRIVER = TR:Rspdf-Block.plt

FILE NAME =	USER NAME = jepetibone	DESIGNED -	REVISED -	<b>STATE OF ILLINOIS</b> <b>DEPARTMENT OF TRANSPORTATION</b>	<b>HORNER &amp; SHIRIN, INC.</b> <b>ENGINEERS</b>	<b>CROSS SECTIONS</b> AUXILIARY LANE ADDITION		F.A.I. RTE.	SECTION	COUNTY	TOTAL SHEETS	SHEET NO.
1:\0906600\0906607\cad\1\plans\0876E94-sht-xsh.tdgn	PLOT SCALE = 10.0000' / IN.	DRAWN -	REVISED -					55/70	60-10W,60-10RS-1	MADISON	29	19
PLOT DATE = 3/16/2011 8:05:02 AM	CHECKED -	REVISED -	SCALE: AS SHOWN					SHEET NO. 2 OF 12 SHEETS	STA. 1318+50.00 TO STA. 1319+50.00	CONTRACT NO. 76E94		
	DATE -	REVISED -	ILLINOIS FED. AID PROJECT									