


DATE	
BY	
FINAL SURVEY	
SURVEYED	
PLOTTED	
NOTE BOOK	
NO.	
AREAS CHECKED	

DATE	
BY	
ORIGINAL SURVEY	
SURVEYED	
PLOTTED	
NOTE BOOK	
NO.	
AREAS CHECKED	

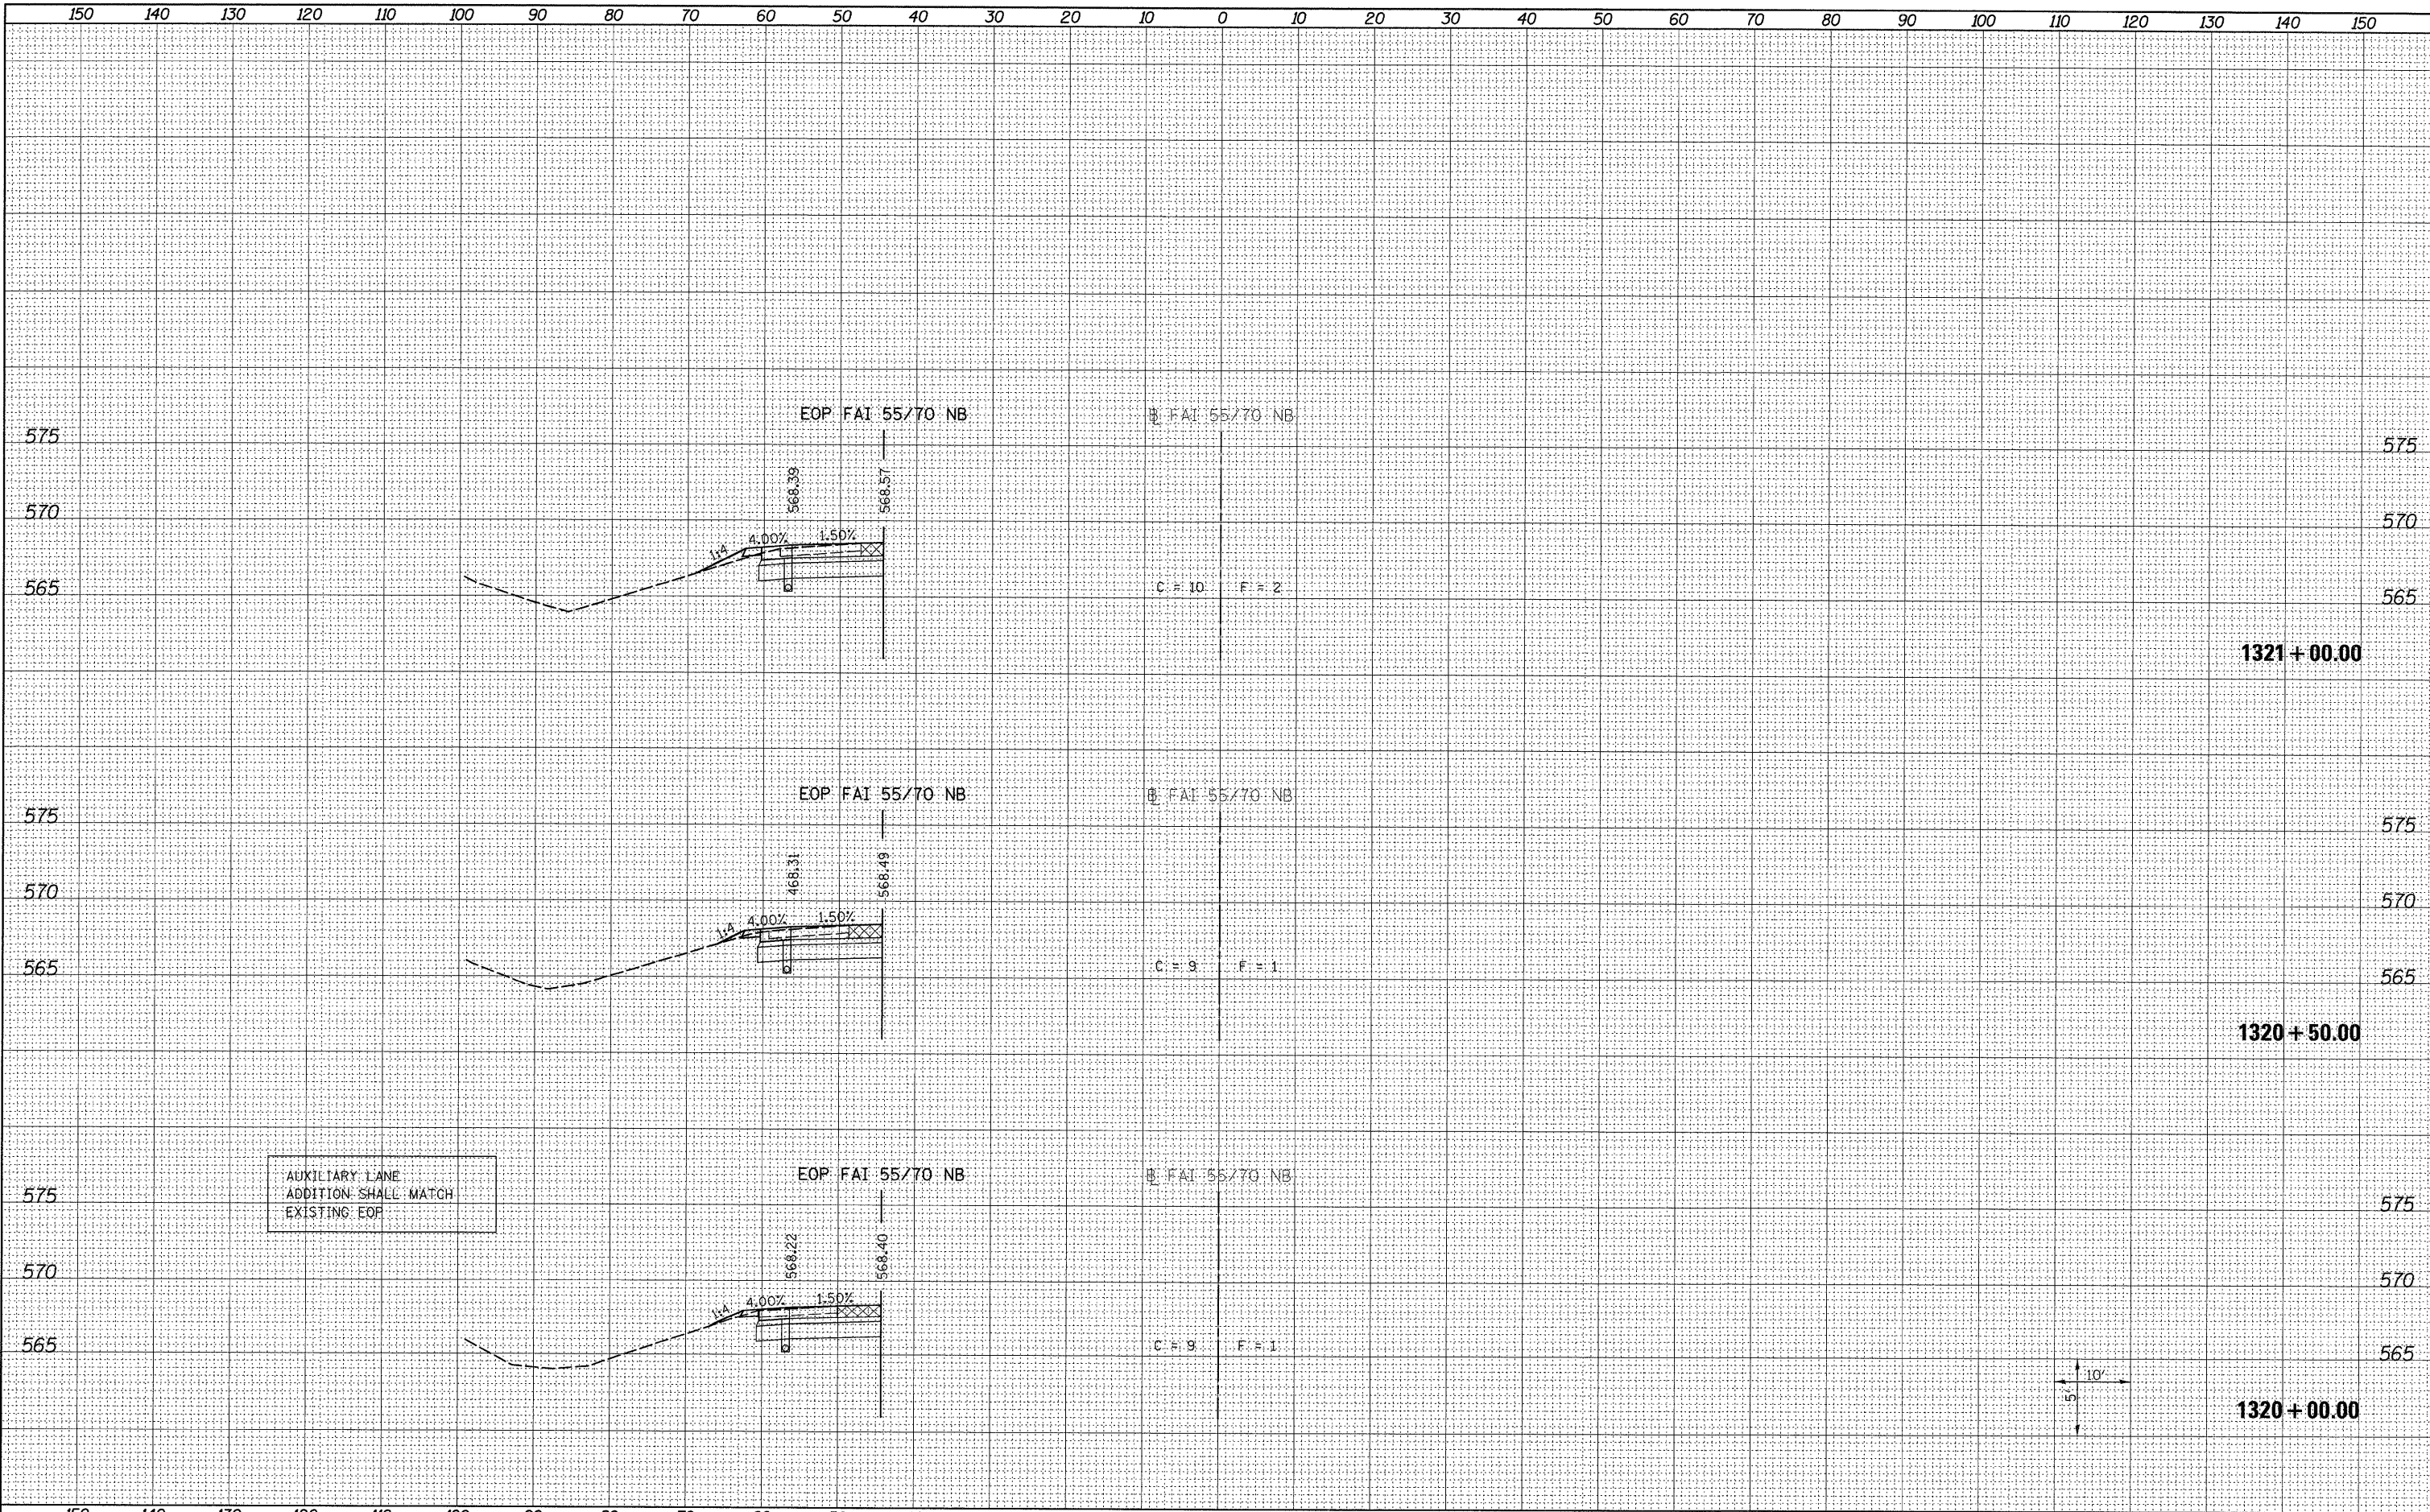

AUXILIARY LANE  
ADDITION SHALL MATCH  
EXISTING EOP

FILE NAME =  
LAST SAVED = 3/14/2011  
PEN TABLE = VB.tbl  
PLOT DRIVER = TR-plot-B1-backup.plt

USER NAME = jspettibone
DESIGNED -
DRAWN -
CHECKED -
DATE -

REVISOR -
REVISION -
REVISION -
REVISION -

PLOT SCALE = 10.0000' / IN.
PLOT DATE = 3/16/2011 8:05:11 AM

STATE OF ILLINOIS  
DEPARTMENT OF TRANSPORTATION



CROSS SECTIONS  
AUXILIARY LANE ADDITION

SCALE: AS SHOWN SHEET NO. 3 OF 12 SHEETS STA. 1320+00.00 TO STA. 1321+00.00

F.A.I. RTE. 55/70	SECTION 60-10W,60-10RS-1	COUNTY MADISON	TOTAL SHEETS 29	SHEET NO. 20
CONTRACT NO. 76E94				

ILLINOIS FED. AID PROJECT