


DATE	
BY	
FINAL SURVEY	
SURVEYED	
PLOTTED	
TEMPLATE	
NOTE BOOK	
AREAS CHECKED	
NO.	

DATE	
BY	
ORIGINAL SURVEY	
SURVEYED	
PLOTTED	
TEMPLATE	
NOTE BOOK	
AREAS CHECKED	
NO.	

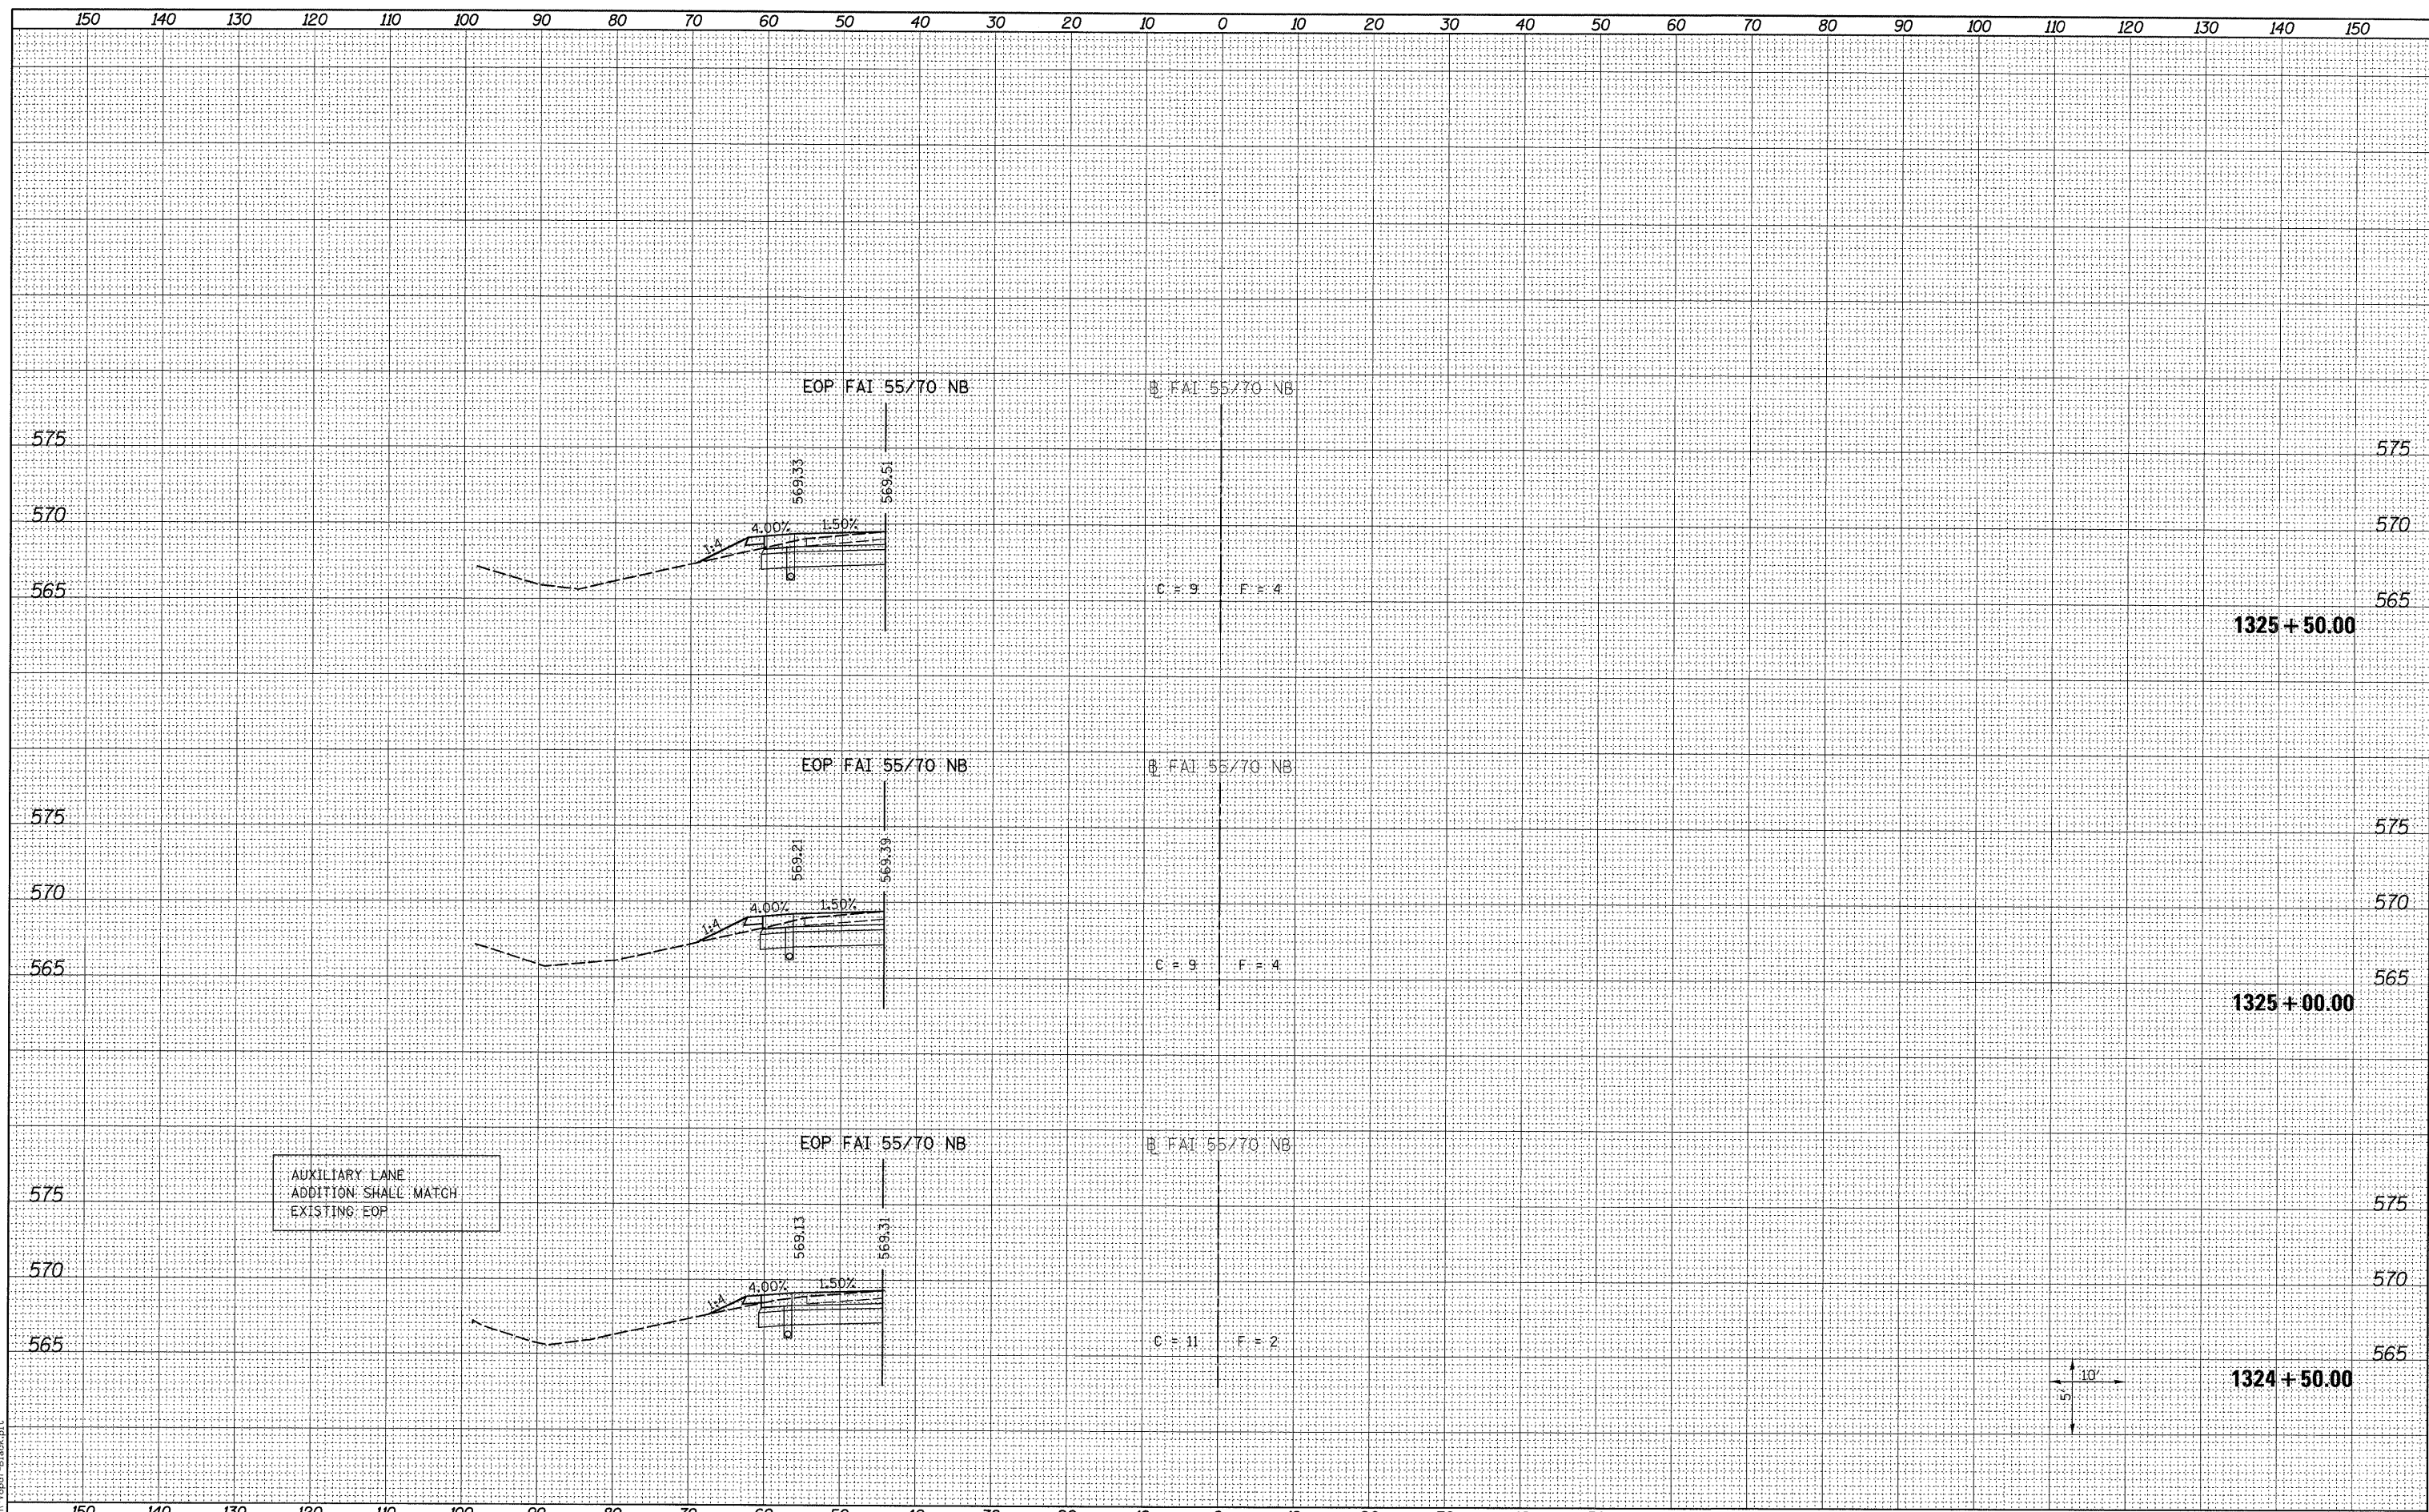

LAST SAVED = 3/14/2011
 PEN TABLE = V8A.tbl
 PLOT DRIVER = TR-V8paf-B1ack.plt

FILE NAME =	USER NAME = jepettibone	DESIGNED -	REVISED -	STATE OF ILLINOIS DEPARTMENT OF TRANSPORTATION		CROSS SECTIONS AUXILIARY LANE ADDITION	F.A.I. RTE.	SECTION	COUNTY	TOTAL SHEETS	SHEET NO.
1\0906607\0906607\cad\1\plans\0876294-sht-xsh.dgn	PLOT SCALE = 10.0000' / IN.	DRAWN -	REVISED -				55/70	60-10W,60-10RS-1	MADISON	29	23
PLOT DATE = 3/16/2011 8:05:37 AM	DATE -	CHECKED -	REVISED -				CONTRACT NO. 76E94		ILLINOIS FED. AID PROJECT		
		DATE -	REVISED -				SCALE: AS SHOWN	SHEET NO. 6 OF 12 SHEETS	STA. 1324+50.00 TO STA. 1325+50.00		