
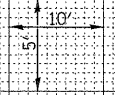


FINAL	DATE
SURVEYED	
PLANNED	
TEMPLATE	
AREAS CHECKED	
NO.	

ORIGINAL	DATE
SURVEYED	
PLANNED	
TEMPLATE	
AREAS CHECKED	
NO.	

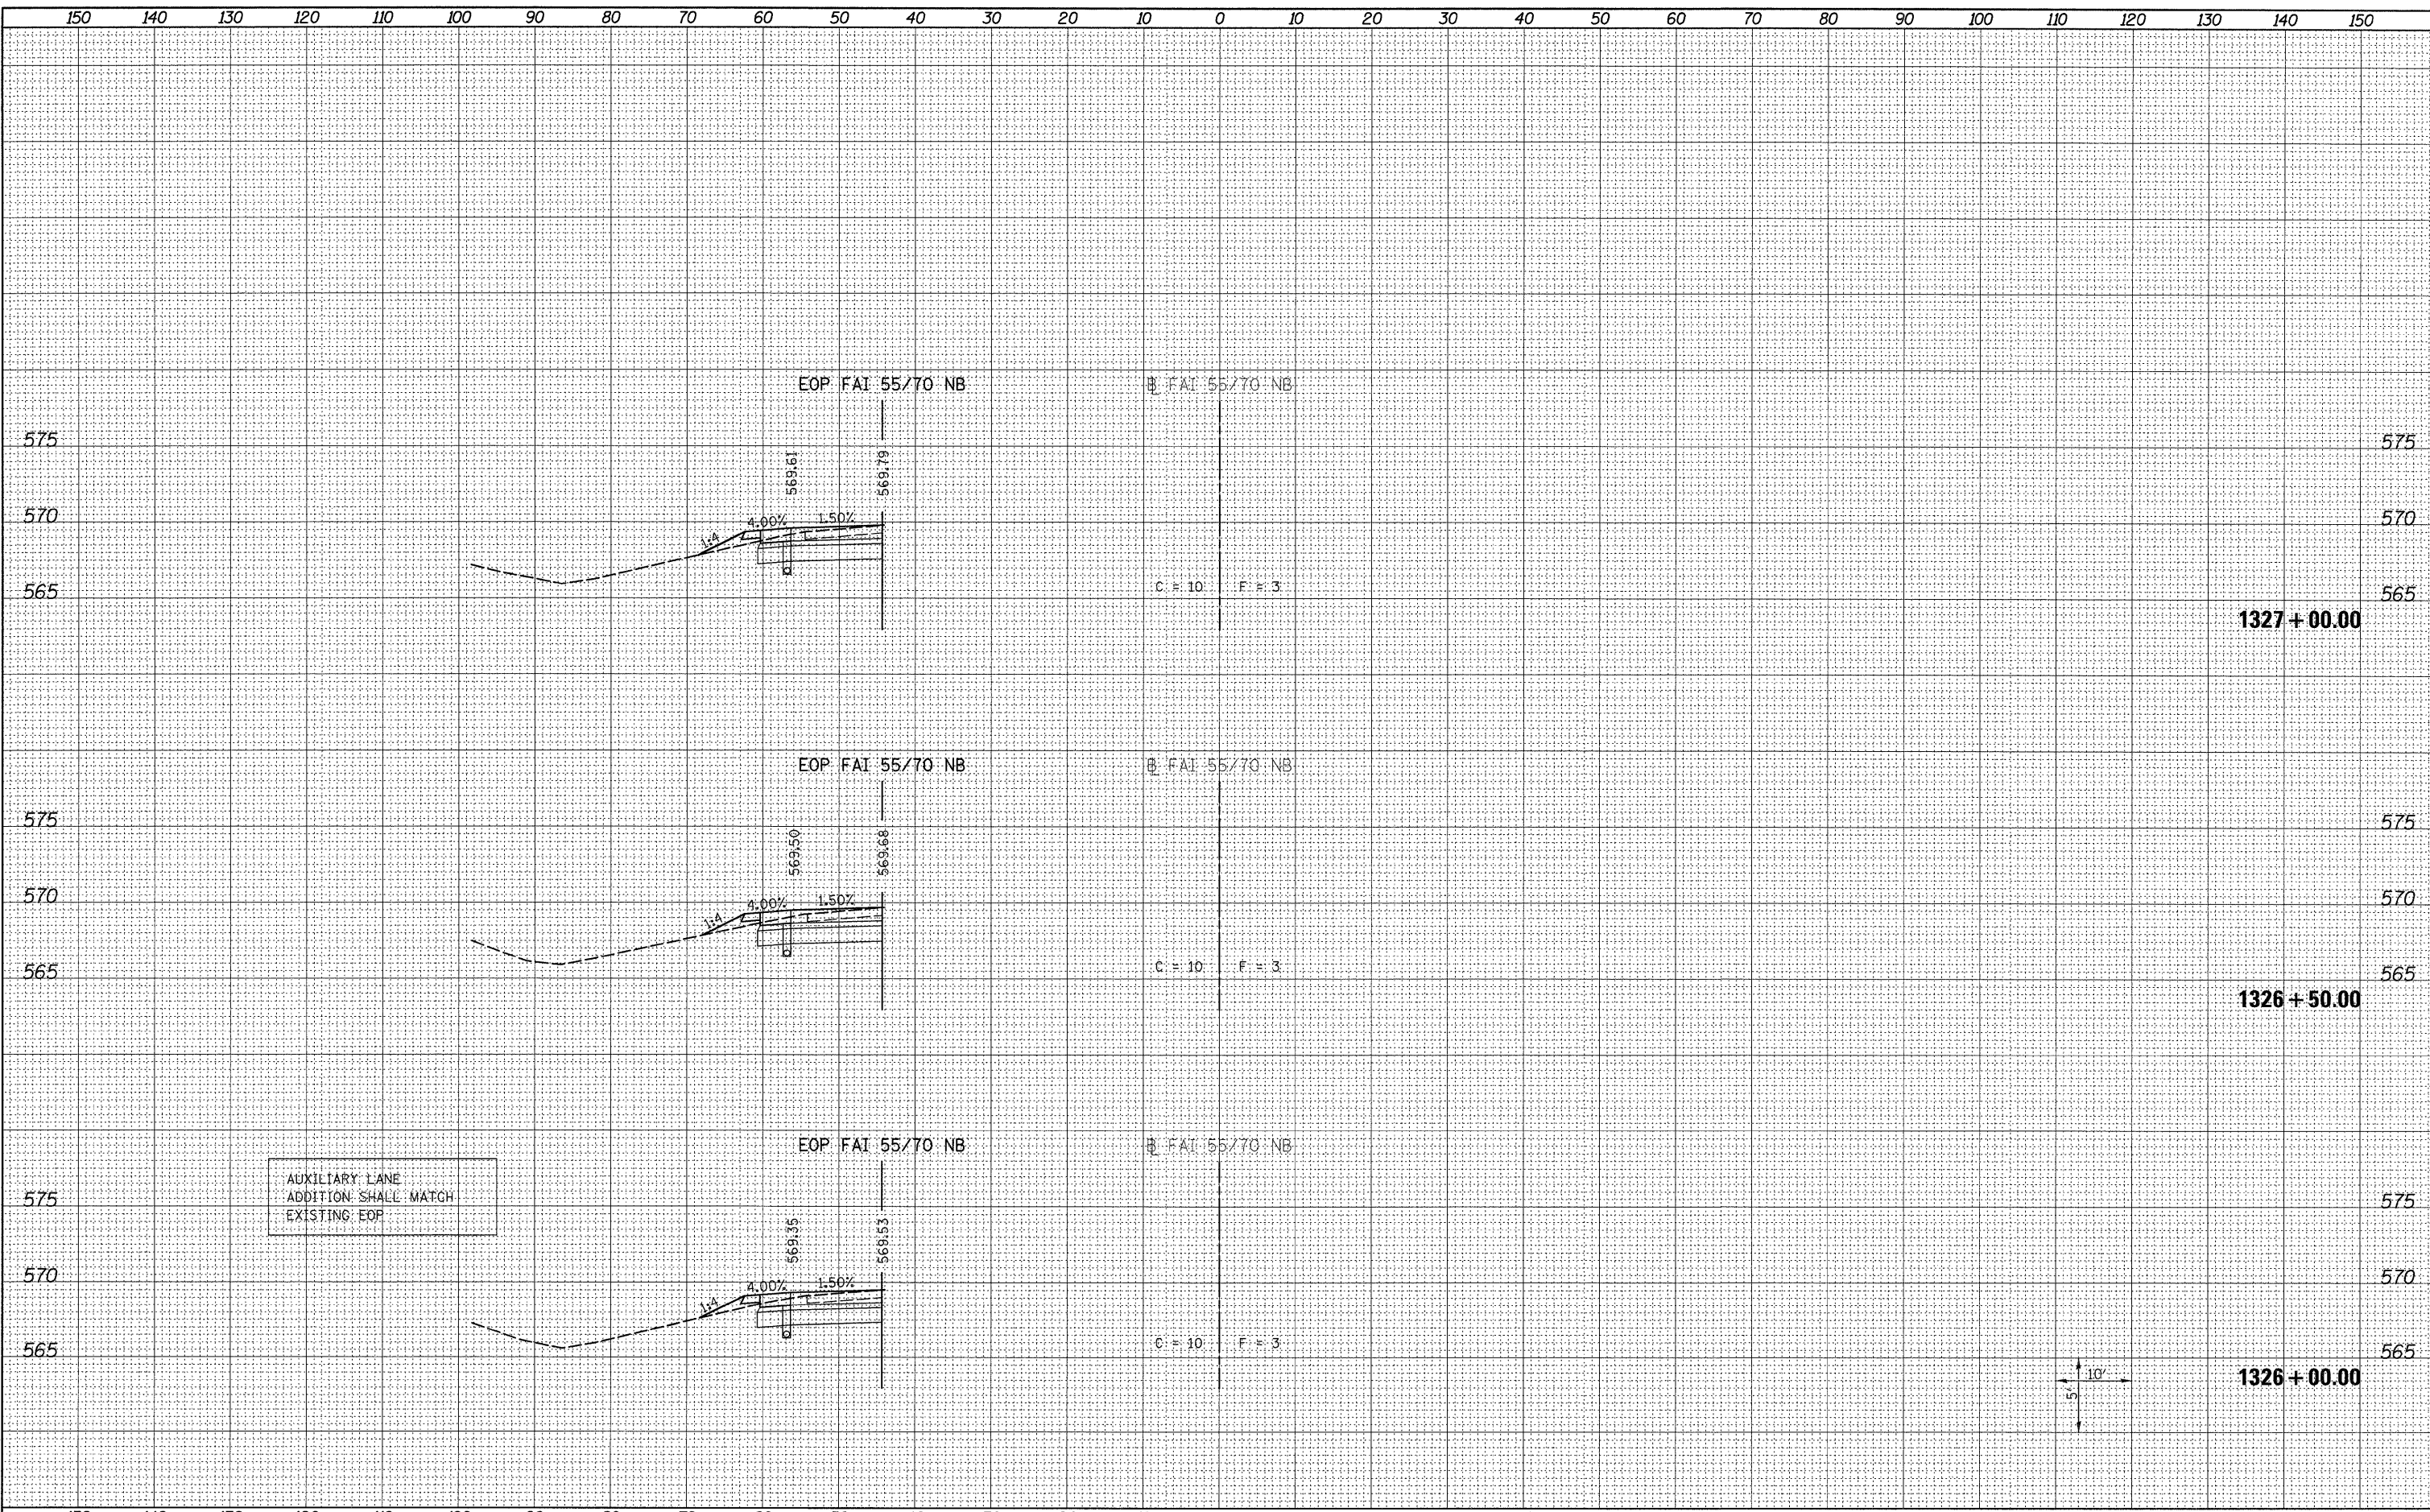

LAST SAVED = 3/14/2011  
 PEN TABLE = V8-1b1  
 PLOT DRIVER = TR-V8pdfBlock.plt

FILE NAME =	USER NAME = jepettibone	DESIGNED -	REVISED -	<b>STATE OF ILLINOIS</b> <b>DEPARTMENT OF TRANSPORTATION</b>		<b>CROSS SECTIONS</b>		F.A.I. RTE.	SECTION	COUNTY	TOTAL SHEETS	SHEET NO.
		DRAWN -	REVISED -			55/70	60-10W,60-10RS-1	MADISON	29	24		
		CHECKED -	REVISED -			CONTRACT NO. 76E94						
		DATE -	REVISED -			ILLINOIS FED. AID PROJECT						
PLOT SCALE = 10.0000' / IN. PLOT DATE = 3/15/2011 8:05:45 AM				SCALE: AS SHOWN		SHEET NO. 7 OF 12 SHEETS		STA. 1326+00.00 TO STA. 1327+00.00				