


BY	DATE

BY	DATE

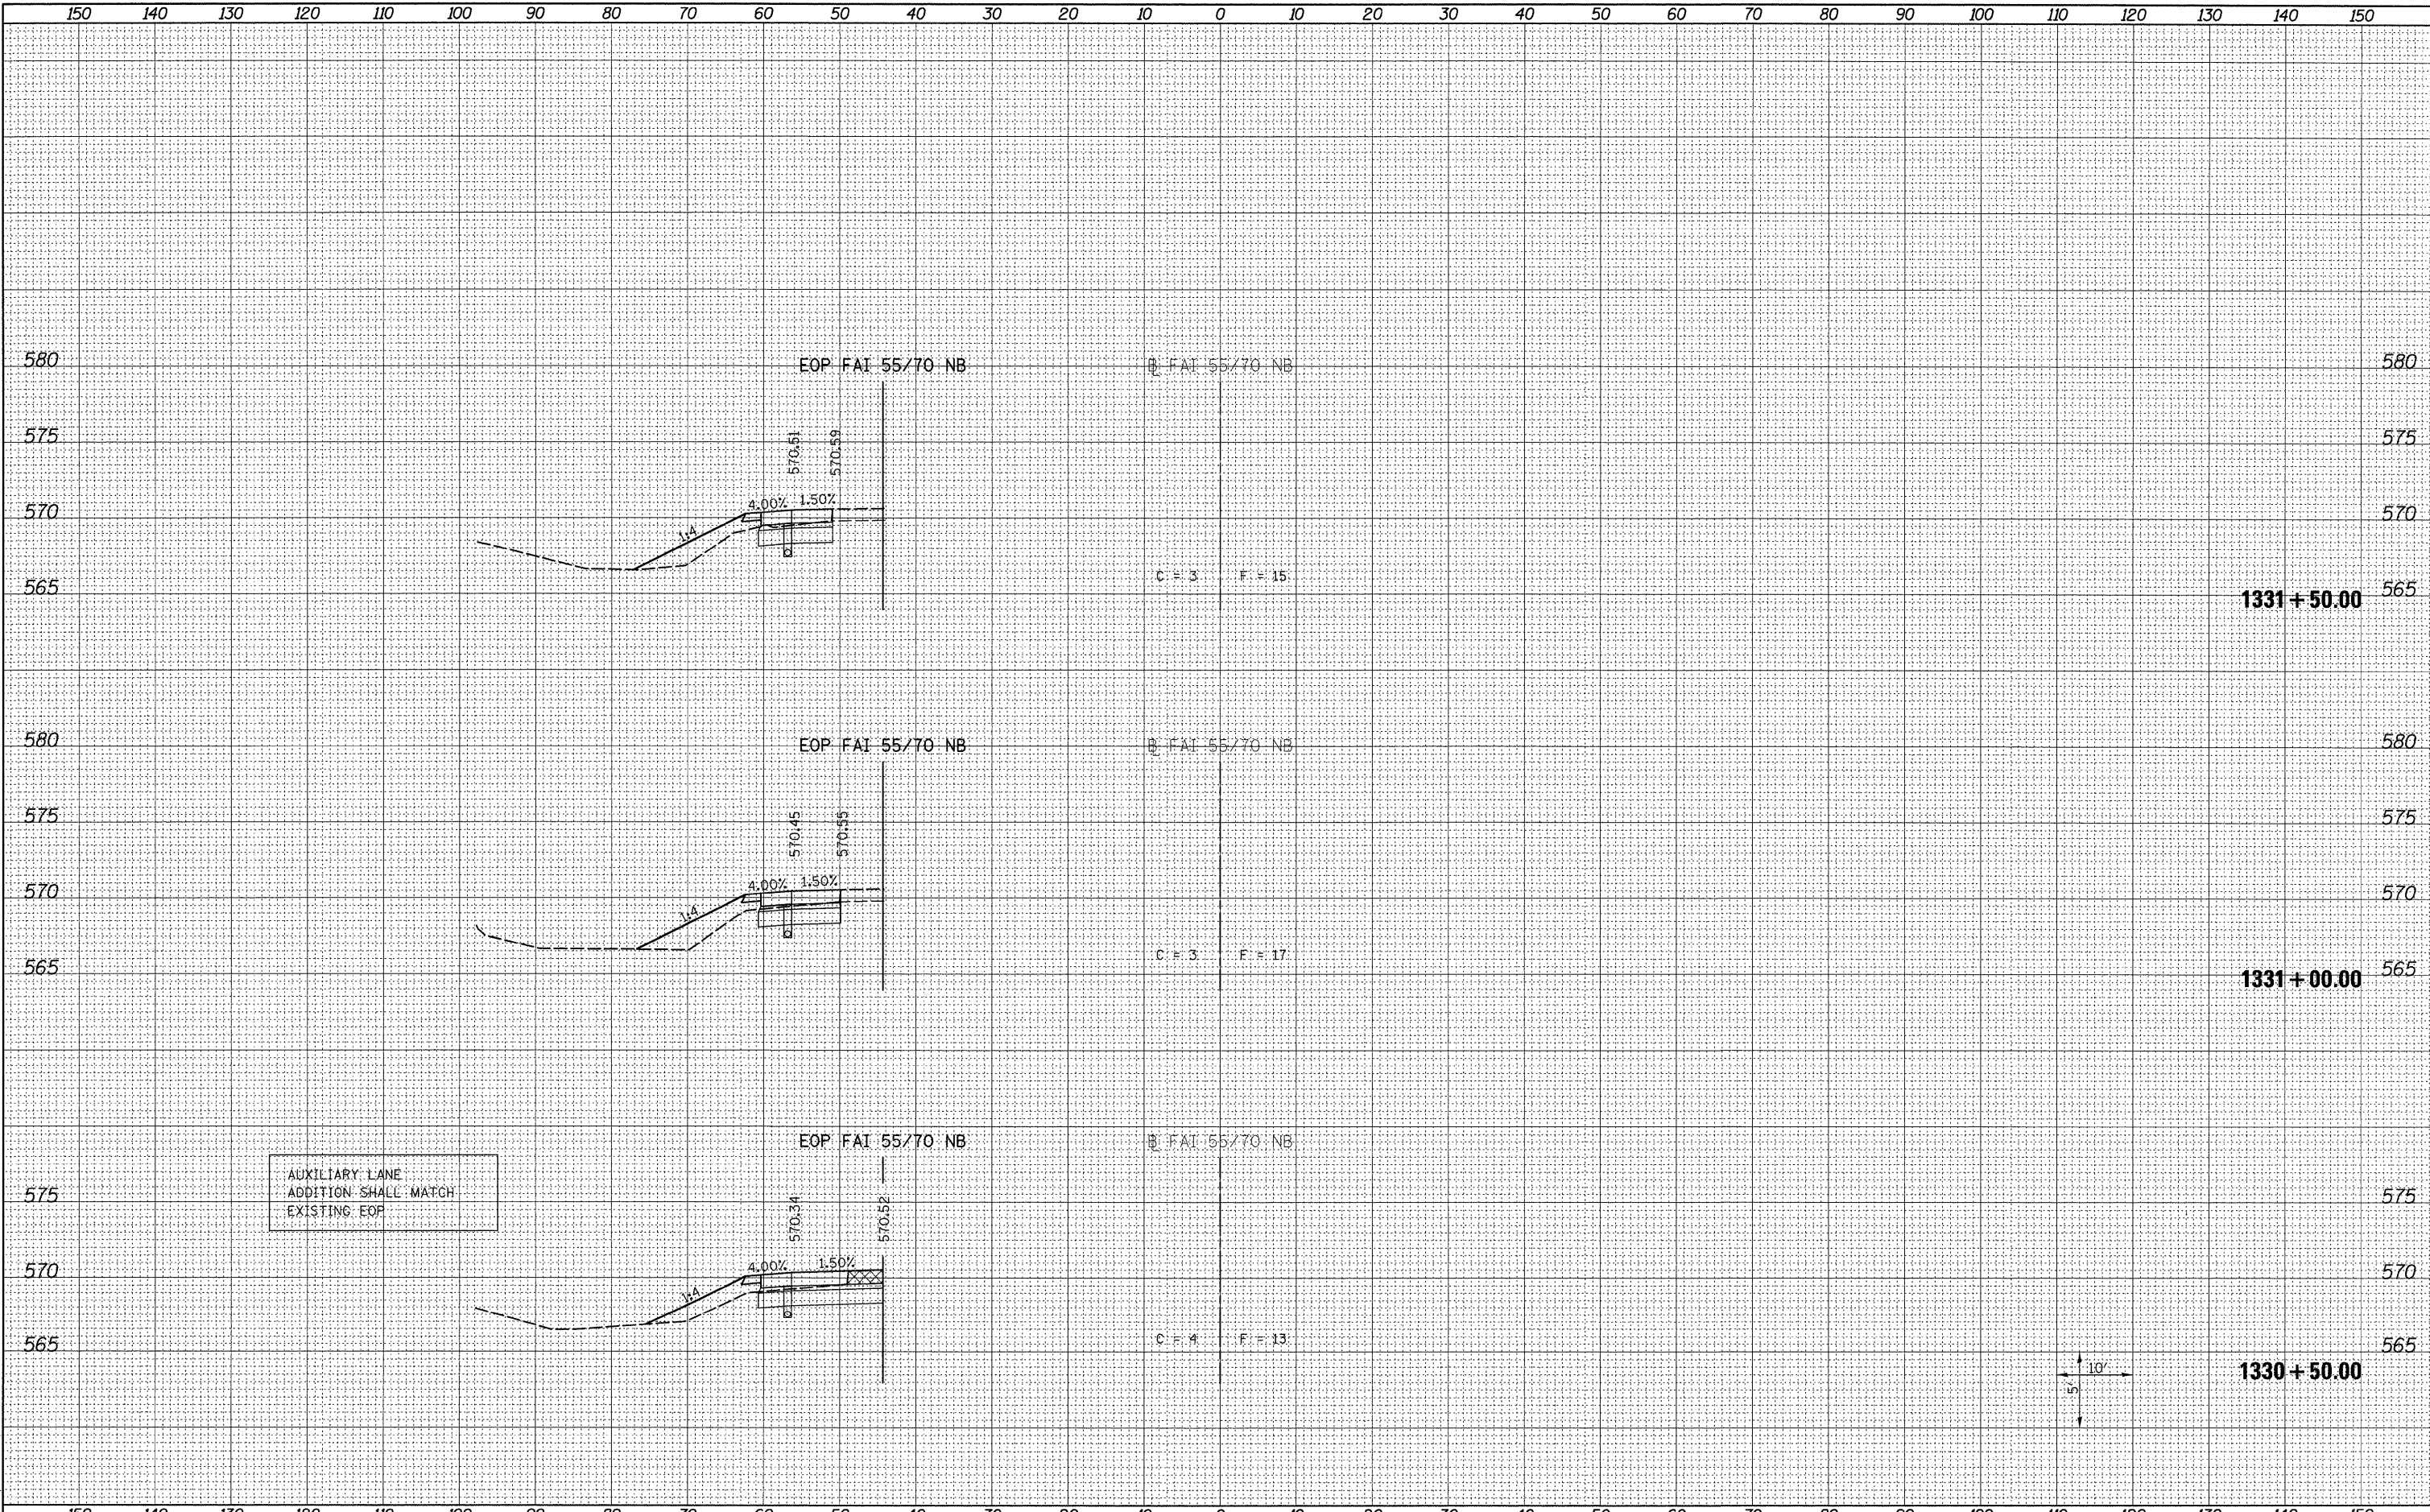

LAST SAVED = 3/14/2011
PEN TABLE = VB.tbl
PLOT DRIVER = TR-V0pdf-Black.plt

FILE NAME =	USER NAME = jpepittibone	DESIGNED -	REVISED -
1:\0906600\0906607\oad\t\plans\0876E94-sht-1.sht.dgn		DRAWN -	REVISED -
		CHECKED -	REVISED -
		DATE -	REVISED -

STATE OF ILLINOIS
DEPARTMENT OF TRANSPORTATION



CROSS SECTIONS
AUXILIARY LANE ADDITION

SCALE: AS SHOWN SHEET NO. 10 OF 12 SHEETS STA. 1330+50.00 TO STA. 1331+50.00

F.A.I. RTE.	SECTION	COUNTY	TOTAL SHEETS	SHEET NO.
55/70	60-10W,60-10RS-1	MADISON	29	27
CONTRACT NO. 76E94			ILLINOIS FED. AID PROJECT	