


BY	DATE
SURVEYED	
PLotted	
NOTE BOOK	
AREAS CHECKED	
NO.	

BY	DATE
SURVEYED	
PLotted	
NOTE BOOK	
AREAS CHECKED	
NO.	

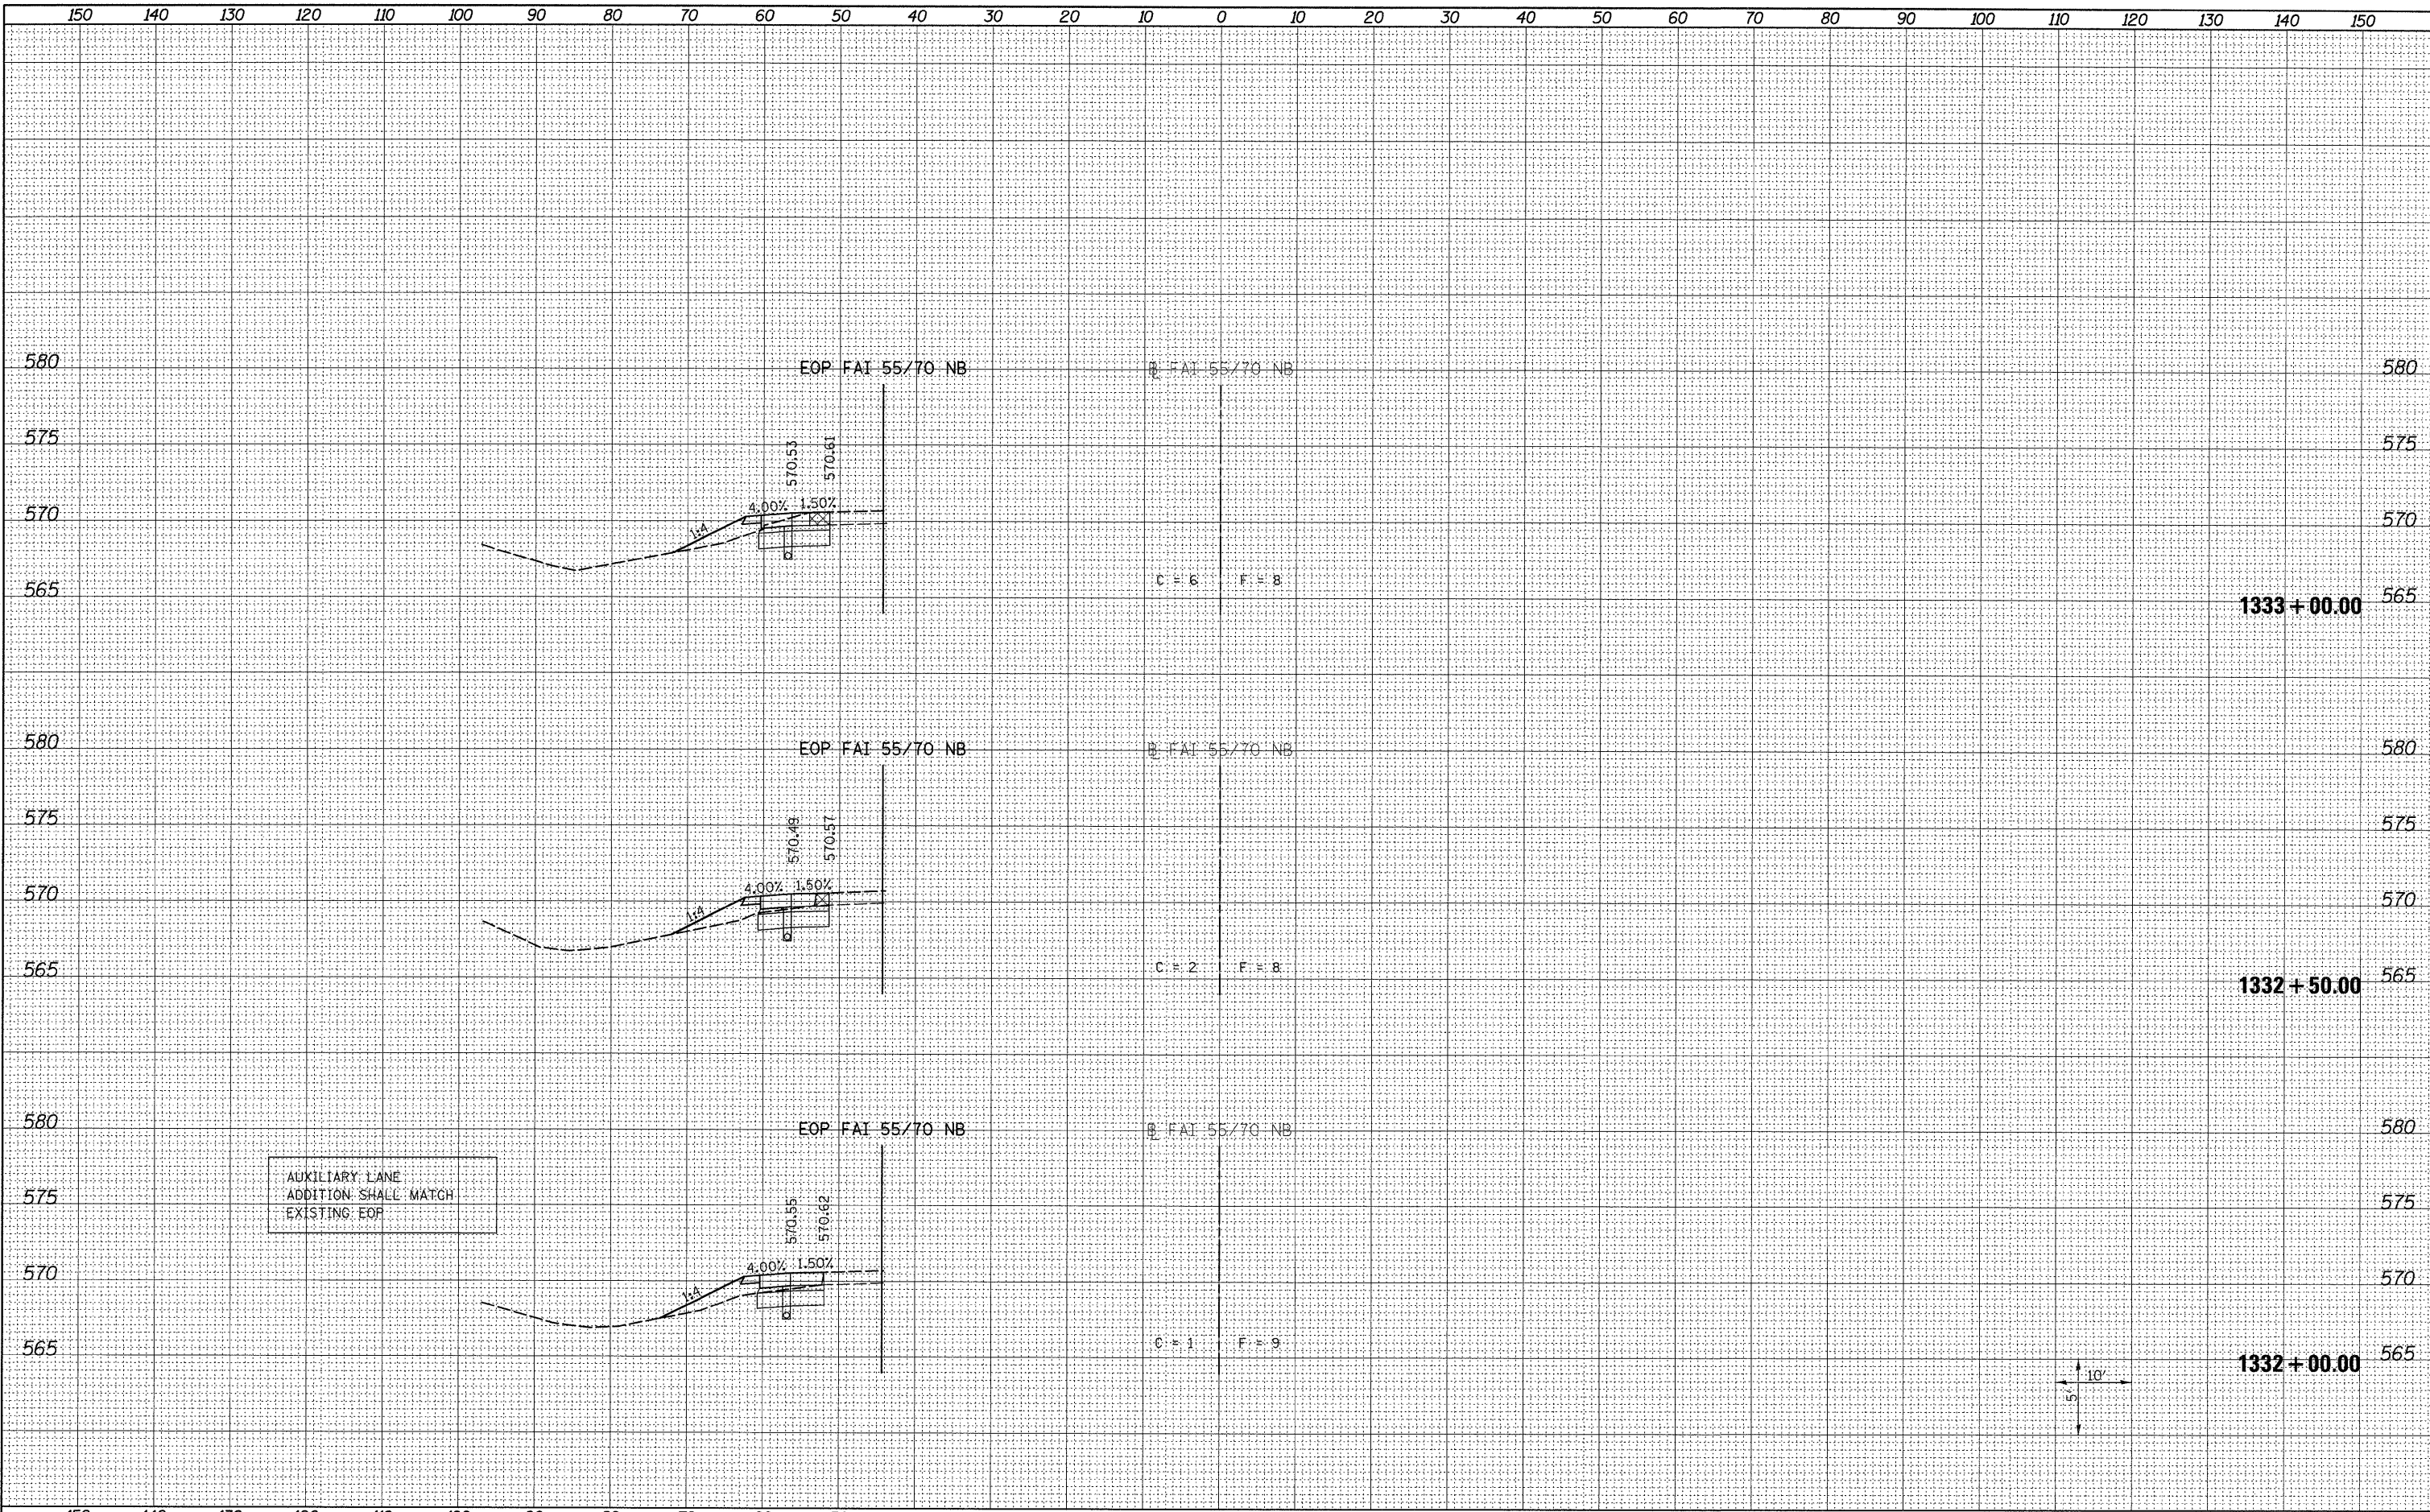

AUXILIARY LANE  
ADDITION SHALL MATCH  
EXISTING EOP

LAST SAVED = 3/14/2011  
PEN TABLE = V8.tb1  
PLOT DRIVER = TR:\8pdf\_blackup.t

FILE NAME =	USER NAME = jepettibone	DESIGNED -	REVISED -
\\0906680\09066807\oad\t\plana\0876E94\shd\shd.dgn		DRAWN -	REVISED -
PLOT SCALE = 10,0000' / IN.		CHECKED -	REVISED -
PLOT DATE = 3/16/2011 8:06:19 AM		DATE -	REVISED -

STATE OF ILLINOIS  
DEPARTMENT OF TRANSPORTATION



CROSS SECTIONS  
AUXILIARY LANE ADDITION

SCALE: AS SHOWN SHEET NO. 11 OF 12 SHEETS STA. 1332+00.00 TO STA. 1333+00.00

F.A.I. RTE.	SECTION	COUNTY	TOTAL SHEETS	SHEET NO.
55/70	60-10W,60-10RS-1	MADISON	29	28
CONTRACT NO. 76E94			ILLINOIS FED. AID PROJECT	