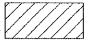

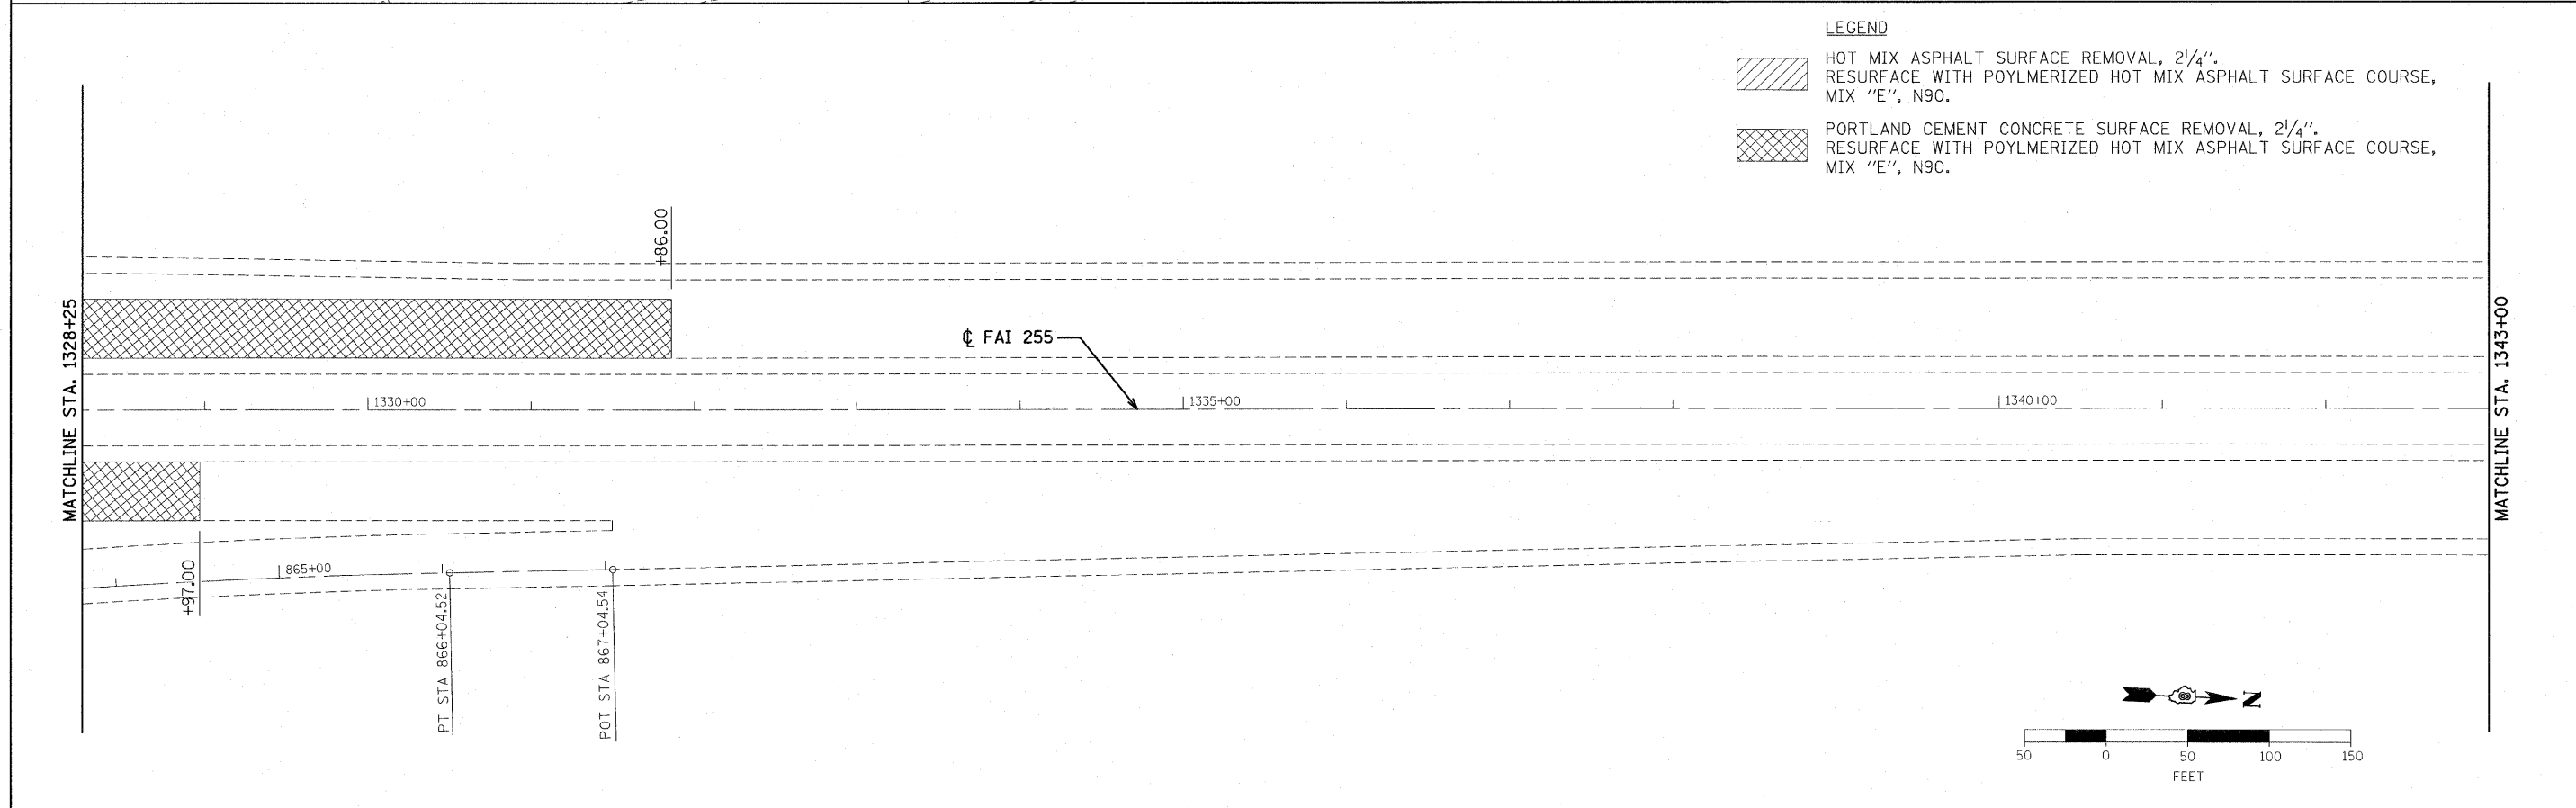


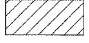
**LEGEND**


 HOT MIX ASPHALT SURFACE REMOVAL, 2 1/4".  
RESURFACE WITH POYLMERIZED HOT MIX ASPHALT SURFACE COURSE,  
MIX "E", N90.

 PORTLAND CEMENT CONCRETE SURFACE REMOVAL, 2 1/4".  
RESURFACE WITH POYLMERIZED HOT MIX ASPHALT SURFACE COURSE,  
MIX "E", N90.



**LEGEND**

 HOT MIX ASPHALT SURFACE REMOVAL, 2 1/4".  
RESURFACE WITH POYLMERIZED HOT MIX ASPHALT SURFACE COURSE,  
MIX "E", N90.

 PORTLAND CEMENT CONCRETE SURFACE REMOVAL, 2 1/4".  
RESURFACE WITH POYLMERIZED HOT MIX ASPHALT SURFACE COURSE,  
MIX "E", N90.

|  |                             |                     |           |   |  |                           |                        |                |                 |              |
|--|-----------------------------|---------------------|-----------|---|--|---------------------------|------------------------|----------------|-----------------|--------------|
| FILE NAME =<br>D8378662-SHT124-PLAN.W330.dgn | USER NAME = jbailey         | DESIGNED - D SOMMER | REVISED - | <b>STATE OF ILLINOIS<br/>DEPARTMENT OF TRANSPORTATION</b> | <b>F.A.I. 255 (I-255)<br/>RESURFACING PLAN SHEET</b> | F.A.I. RTE. 255           | SECTION 60-(7, 8) RS-1 | COUNTY MADISON | TOTAL SHEETS 29 | SHEET NO. 14 |
|  | PLOT SCALE = 50.0000' / IN. | CHECKED - T NITTLER | REVISED - |   |  | CONTRACT NO. 76E98        |                        |                |                 |              |
|  | PLOT DATE = 3/30/2011       | DATE - 03/23/11     | REVISED - |   |  | ILLINOIS FED. AID PROJECT |                        |                |                 |              |

SCALE: 1"=50' SHEET NO. 4 OF 5 SHEETS STA. 1313+50 TO STA. 1343+00