
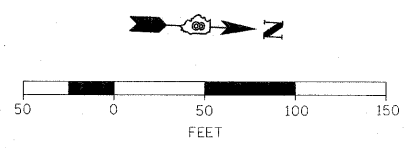


NOTE:
 1. ALL LANES ARE 12' WIDE UNLESS OTHERWISE NOTED.
 2. WHEN ADJACENT TO EXISTING PAVEMENT MARKINGS, ALIGN NEW PAVEMENT SKIP-DASH LINES AND RAISED REFLECTIVE PAVEMENT MARKERS TO MATCH WITH ENGINEERS APPROVAL.

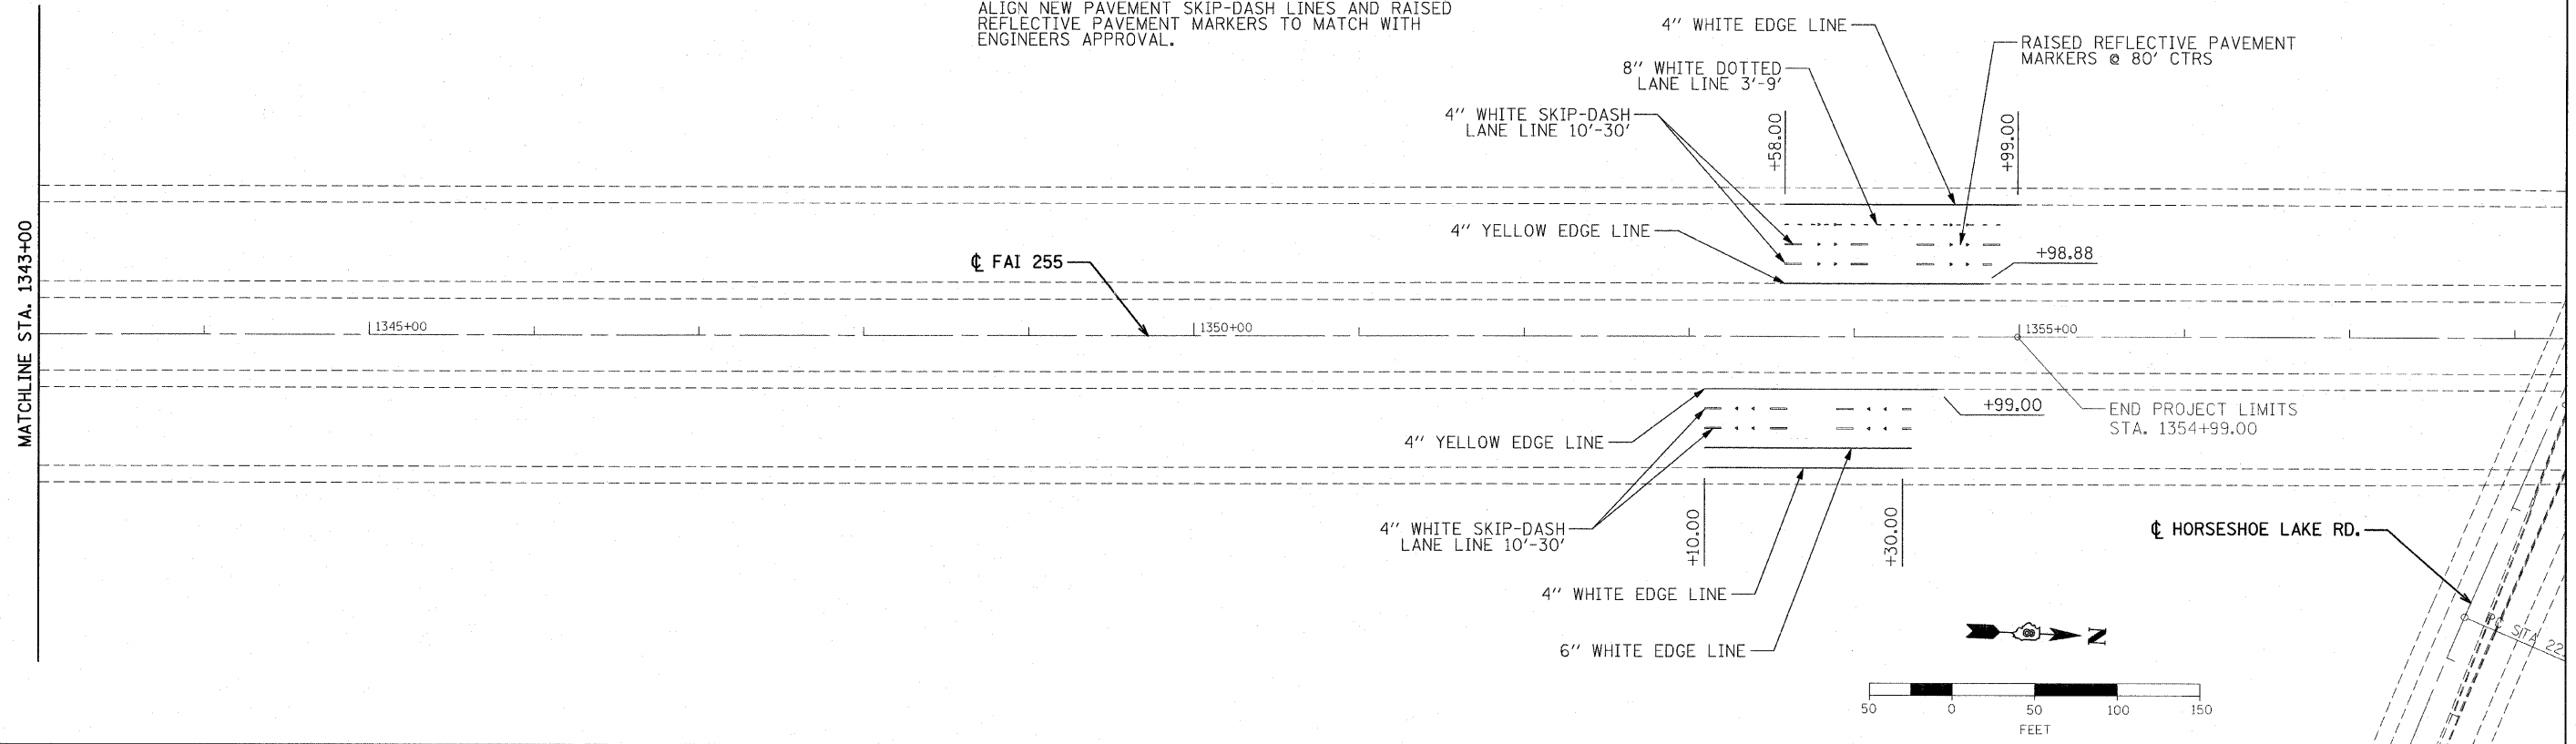

FILE NAME =
 D8378682-SHT05-PMK_W030.dgn

USER NAME = jbailej	DESIGNED - D SOMMER	REVISED -
	DRAWN - J BAILEY	REVISED -
PLOT SCALE = 50.0000' / IN.	CHECKED - T NITTLER	REVISED -
PLOT DATE = 3/30/2011	DATE - 03/23/11	REVISED -

**STATE OF ILLINOIS
 DEPARTMENT OF TRANSPORTATION**

**F.A.I. 255 (I-255)
 PAVEMENT MARKING SHEET**

SCALE: 1"=50' SHEET NO. 5 OF 5 SHEETS STA. 1343+00 TO STA. 1354+98

F.A.I. RTE.	SECTION	COUNTY	TOTAL SHEETS	SHEET NO.
255	60-(7, 8) RS-1	MADISON	29	28
CONTRACT NO. 76E98				
ILLINOIS FED. AID PROJECT				