


STAGE 1 TRAFFIC

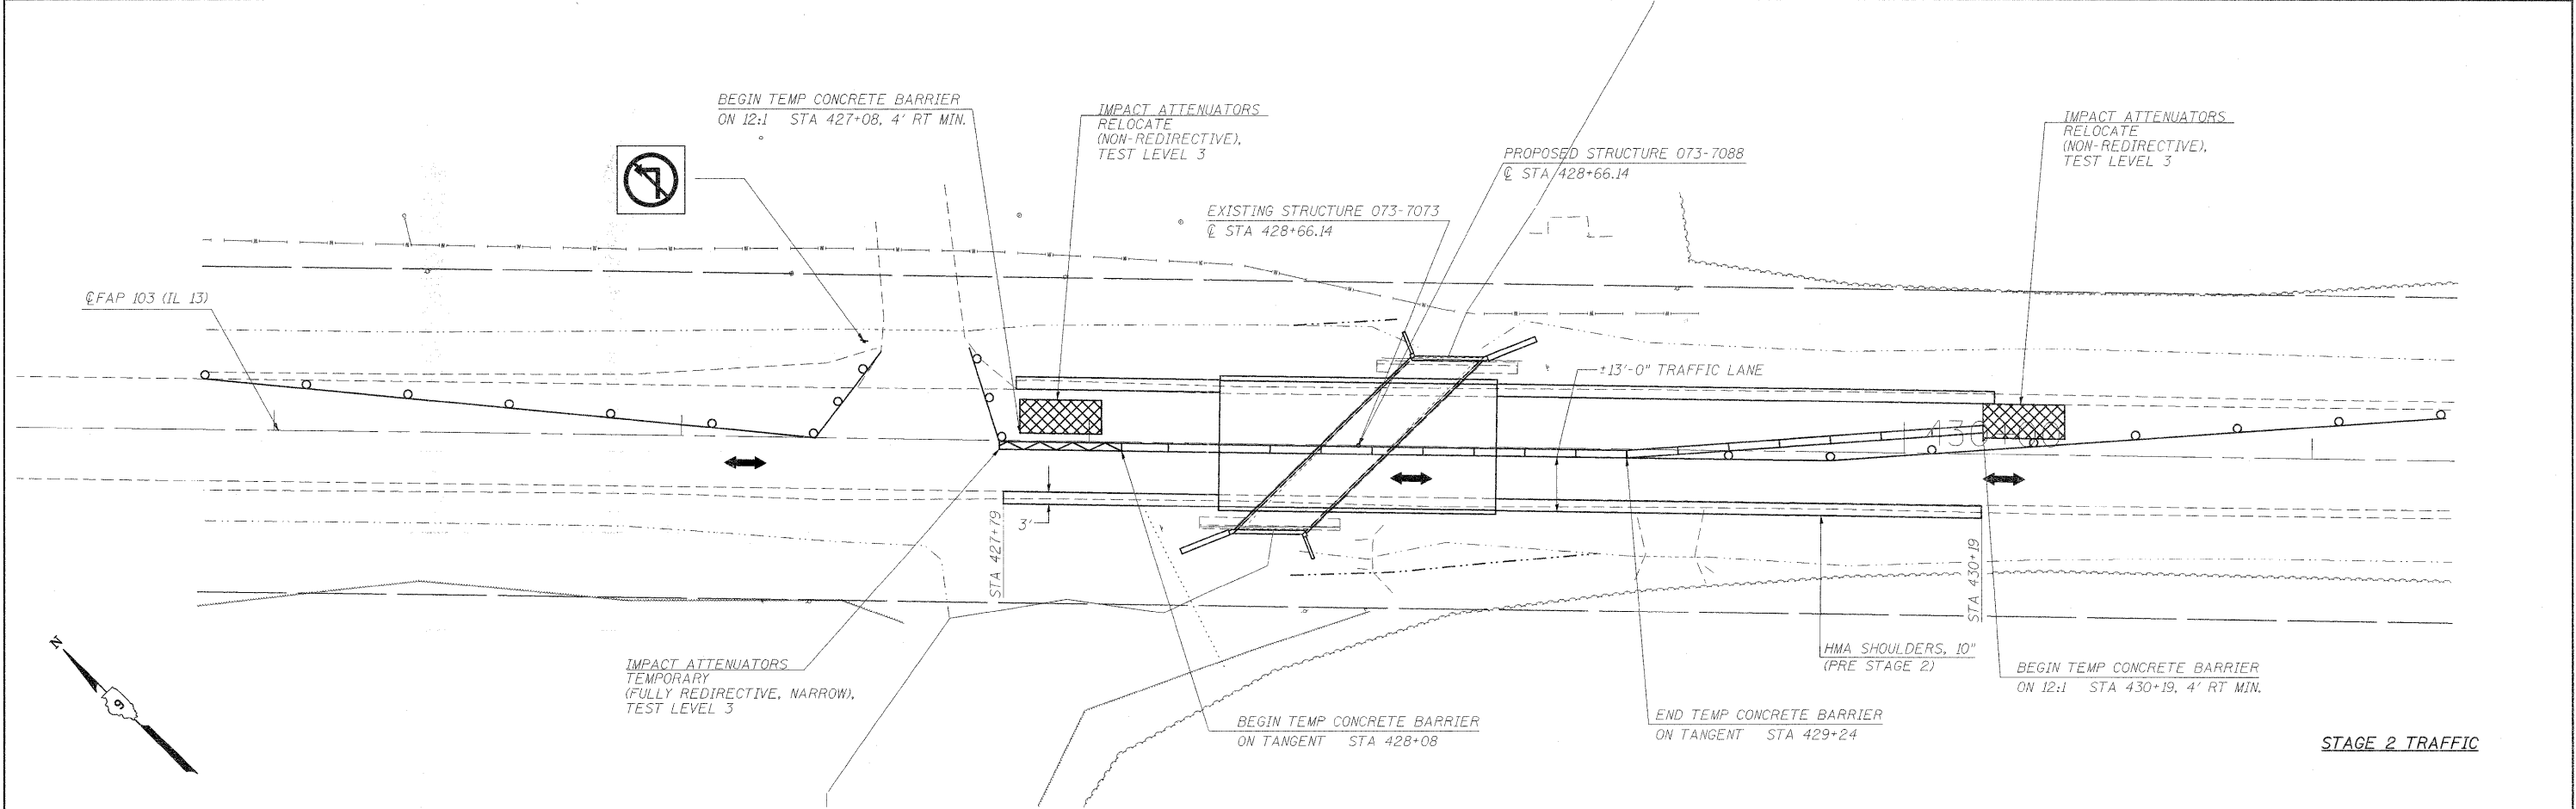

STAGE 2 TRAFFIC

FILE NAME =	USER NAME = porterc	DESIGNED -	REVISED -	STATE OF ILLINOIS DEPARTMENT OF TRANSPORTATION	STAGED CONSTRUCTION	F.A.P. RTE.	SECTION	COUNTY	TOTAL SHEETS	SHEET NO.	
ca:\pw\work\pilot\porter\ca\dms49697\4978091_sht_MISC.dgn		DRAWN -	REVISED -			103	102B-1	PERRY	18	06	
PLOT SCALE = 20.0000' / IN.		CHECKED -	REVISED -			CONTRACT NO. 78091		ILLINOIS FED. AID PROJECT			
PLOT DATE = 3/22/2011		DATE -	REVISED -			SCALE:	SHEET NO. OF SHEETS	STA. TO STA.			