


DATE	
BY	
DESIGNED	
DRAWN	
CHECKED	
DATE	
FILE NAME	
USER NAME	
DESIGNED	
DRAWN	
CHECKED	
DATE	

DATE	
BY	
DESIGNED	
DRAWN	
CHECKED	
DATE	
FILE NAME	
USER NAME	
DESIGNED	
DRAWN	
CHECKED	
DATE	

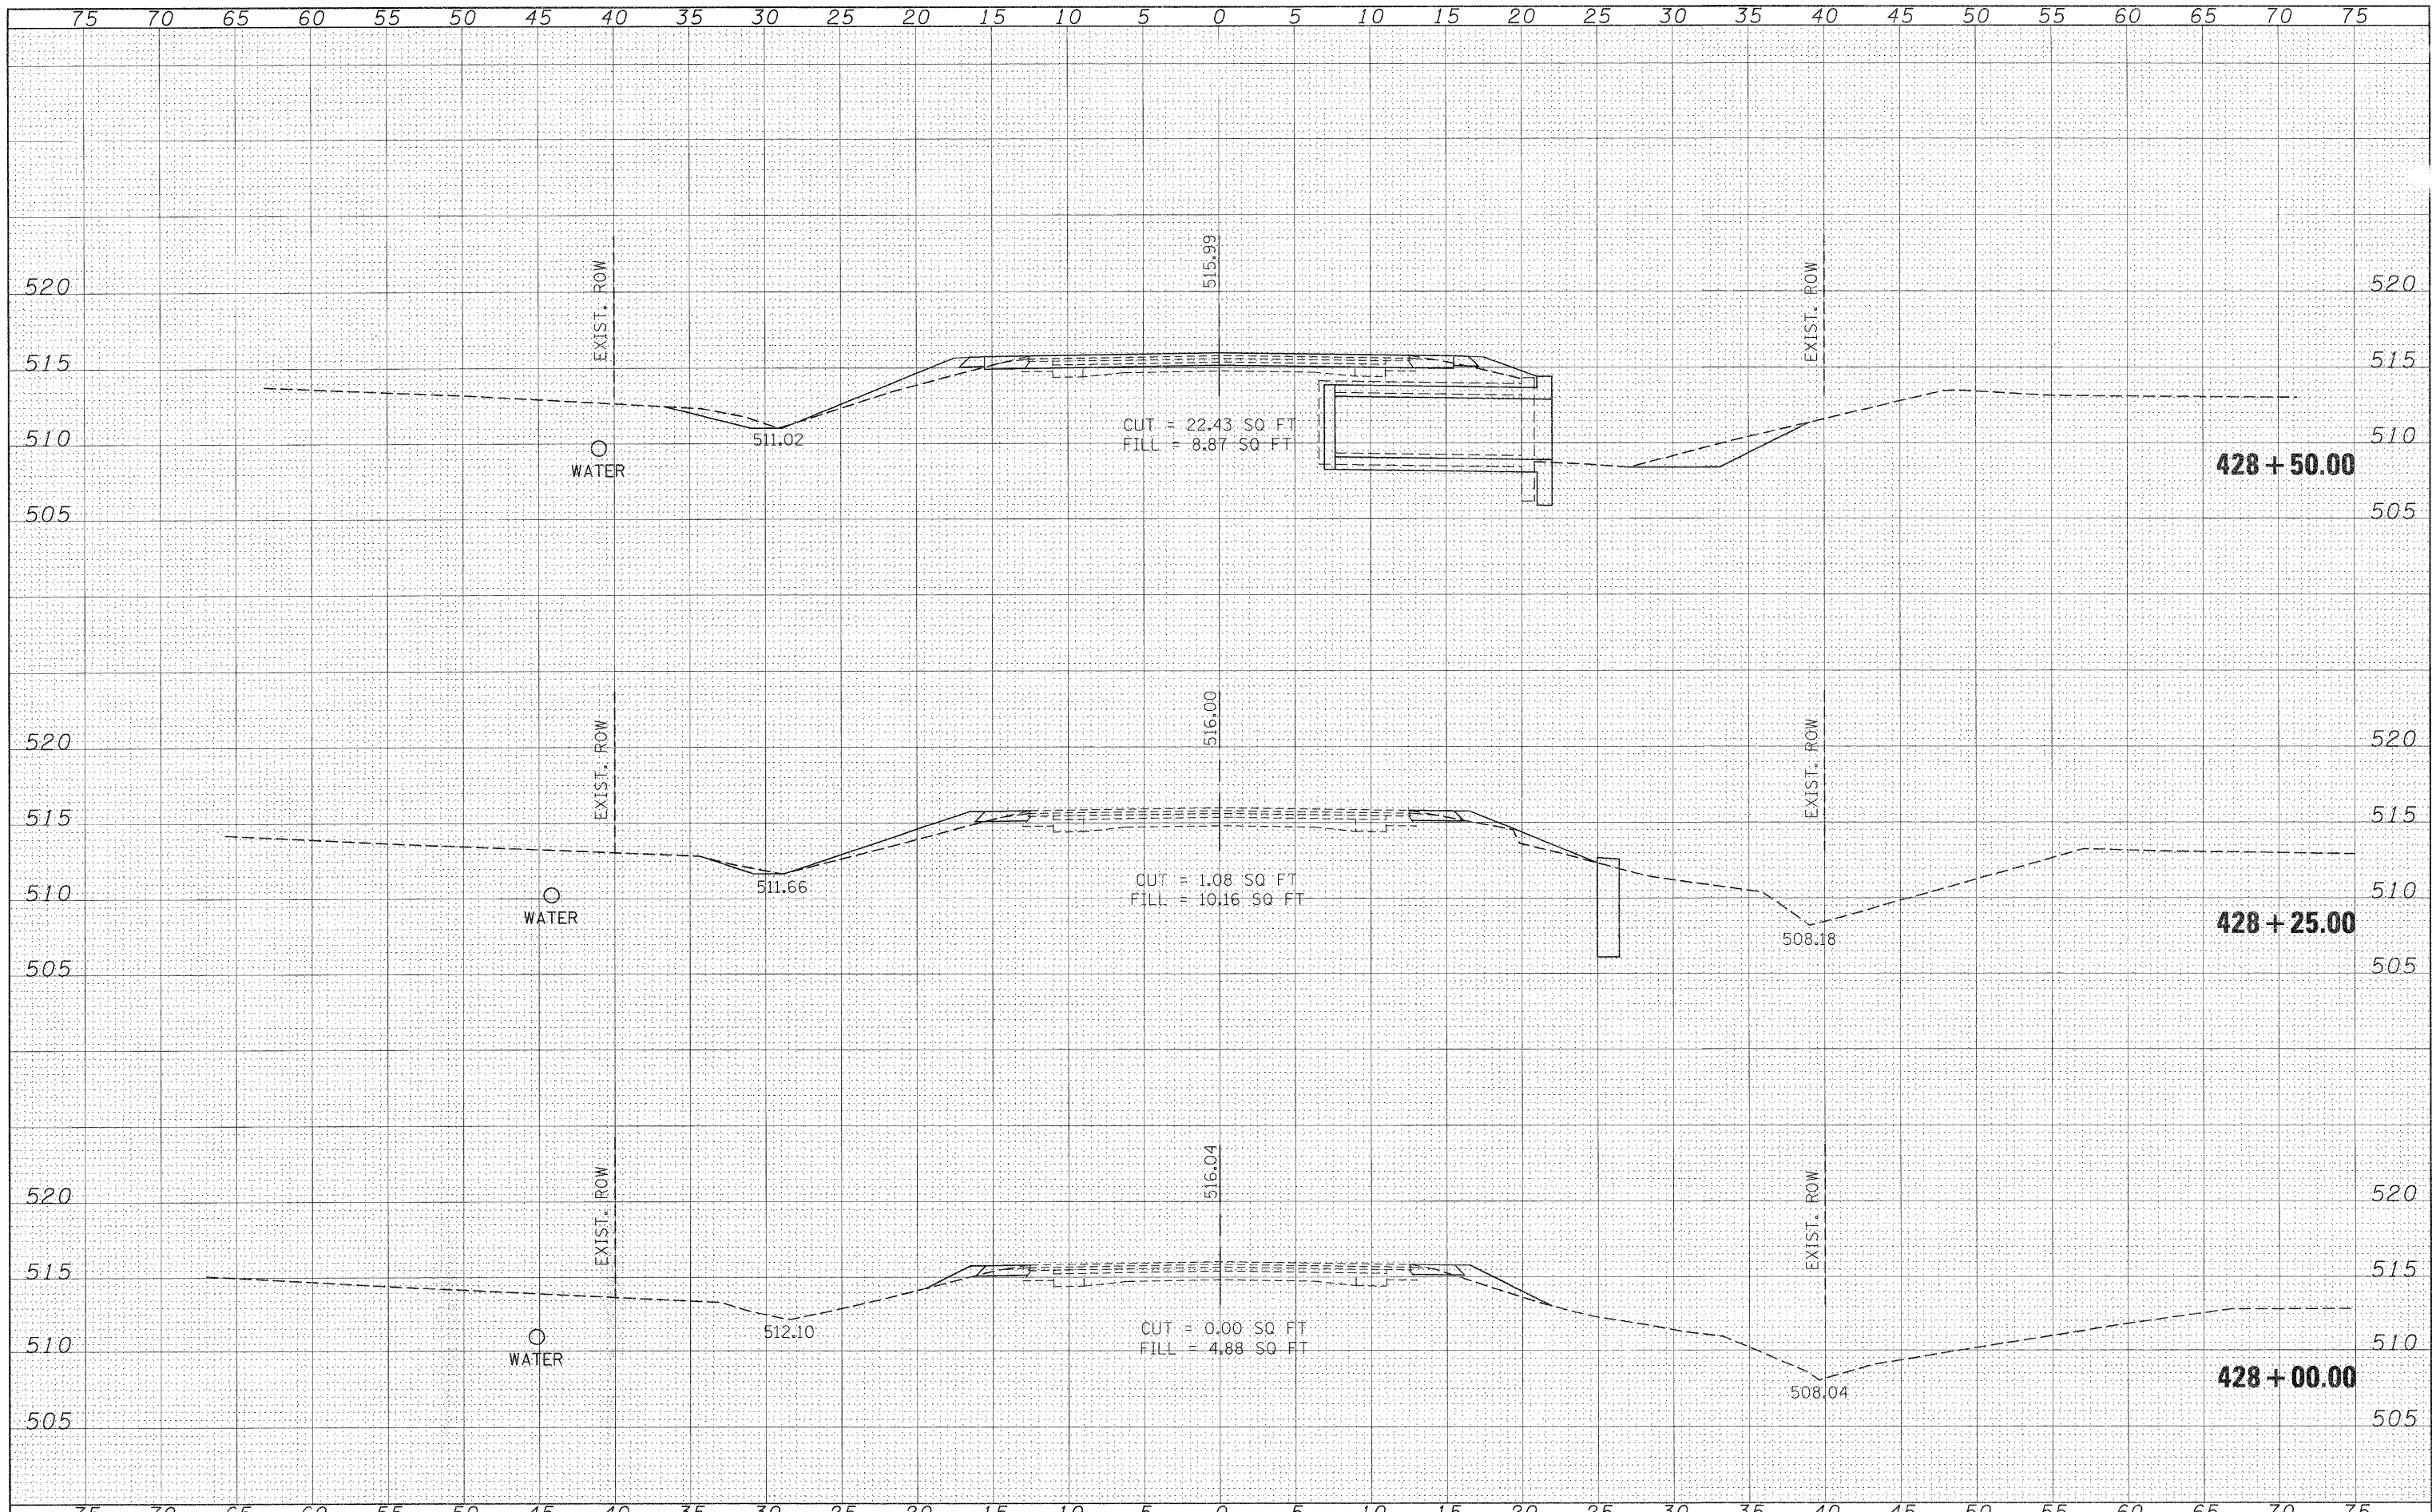

FILE NAME =	USER NAME = portercw	DESIGNED -	REVISED -	STATE OF ILLINOIS DEPARTMENT OF TRANSPORTATION	IL 13 OVER UNNAMED STREAM CROSS SECTIONS		F.A.P. RTE. 103	SECTION 102B-1	COUNTY PERRY	TOTAL SHEETS 18	SHEET NO. 15	
c:\pwwork\pwwork\portercw\dms49697\d978091.sh	073-7073.xsdgn	DRAWN -	REVISED -		SCALE: 1"=5'	SHEET NO. OF SHEETS	STA. 428+00.0000 TO STA. 428+50.0000	CONTRACT NO. 78091				
	PLOT SCALE = 5.00000 ' / IN.	CHECKED -	REVISED -		[ILLINOIS] FED. AID PROJECT							
	PLOT DATE = 3/22/2011	DATE -	REVISED -									