


DATE	
BY	
FINAL SURVEY	
SKETCHED	
PLOTTED	
NOTE BOOK	
TEMPLATE	
AREAS CHECKED	
NO.	

DATE	
BY	
ORIGINAL SURVEY	
SKETCHED	
PLOTTED	
NOTE BOOK	
TEMPLATE	
AREAS CHECKED	
NO.	

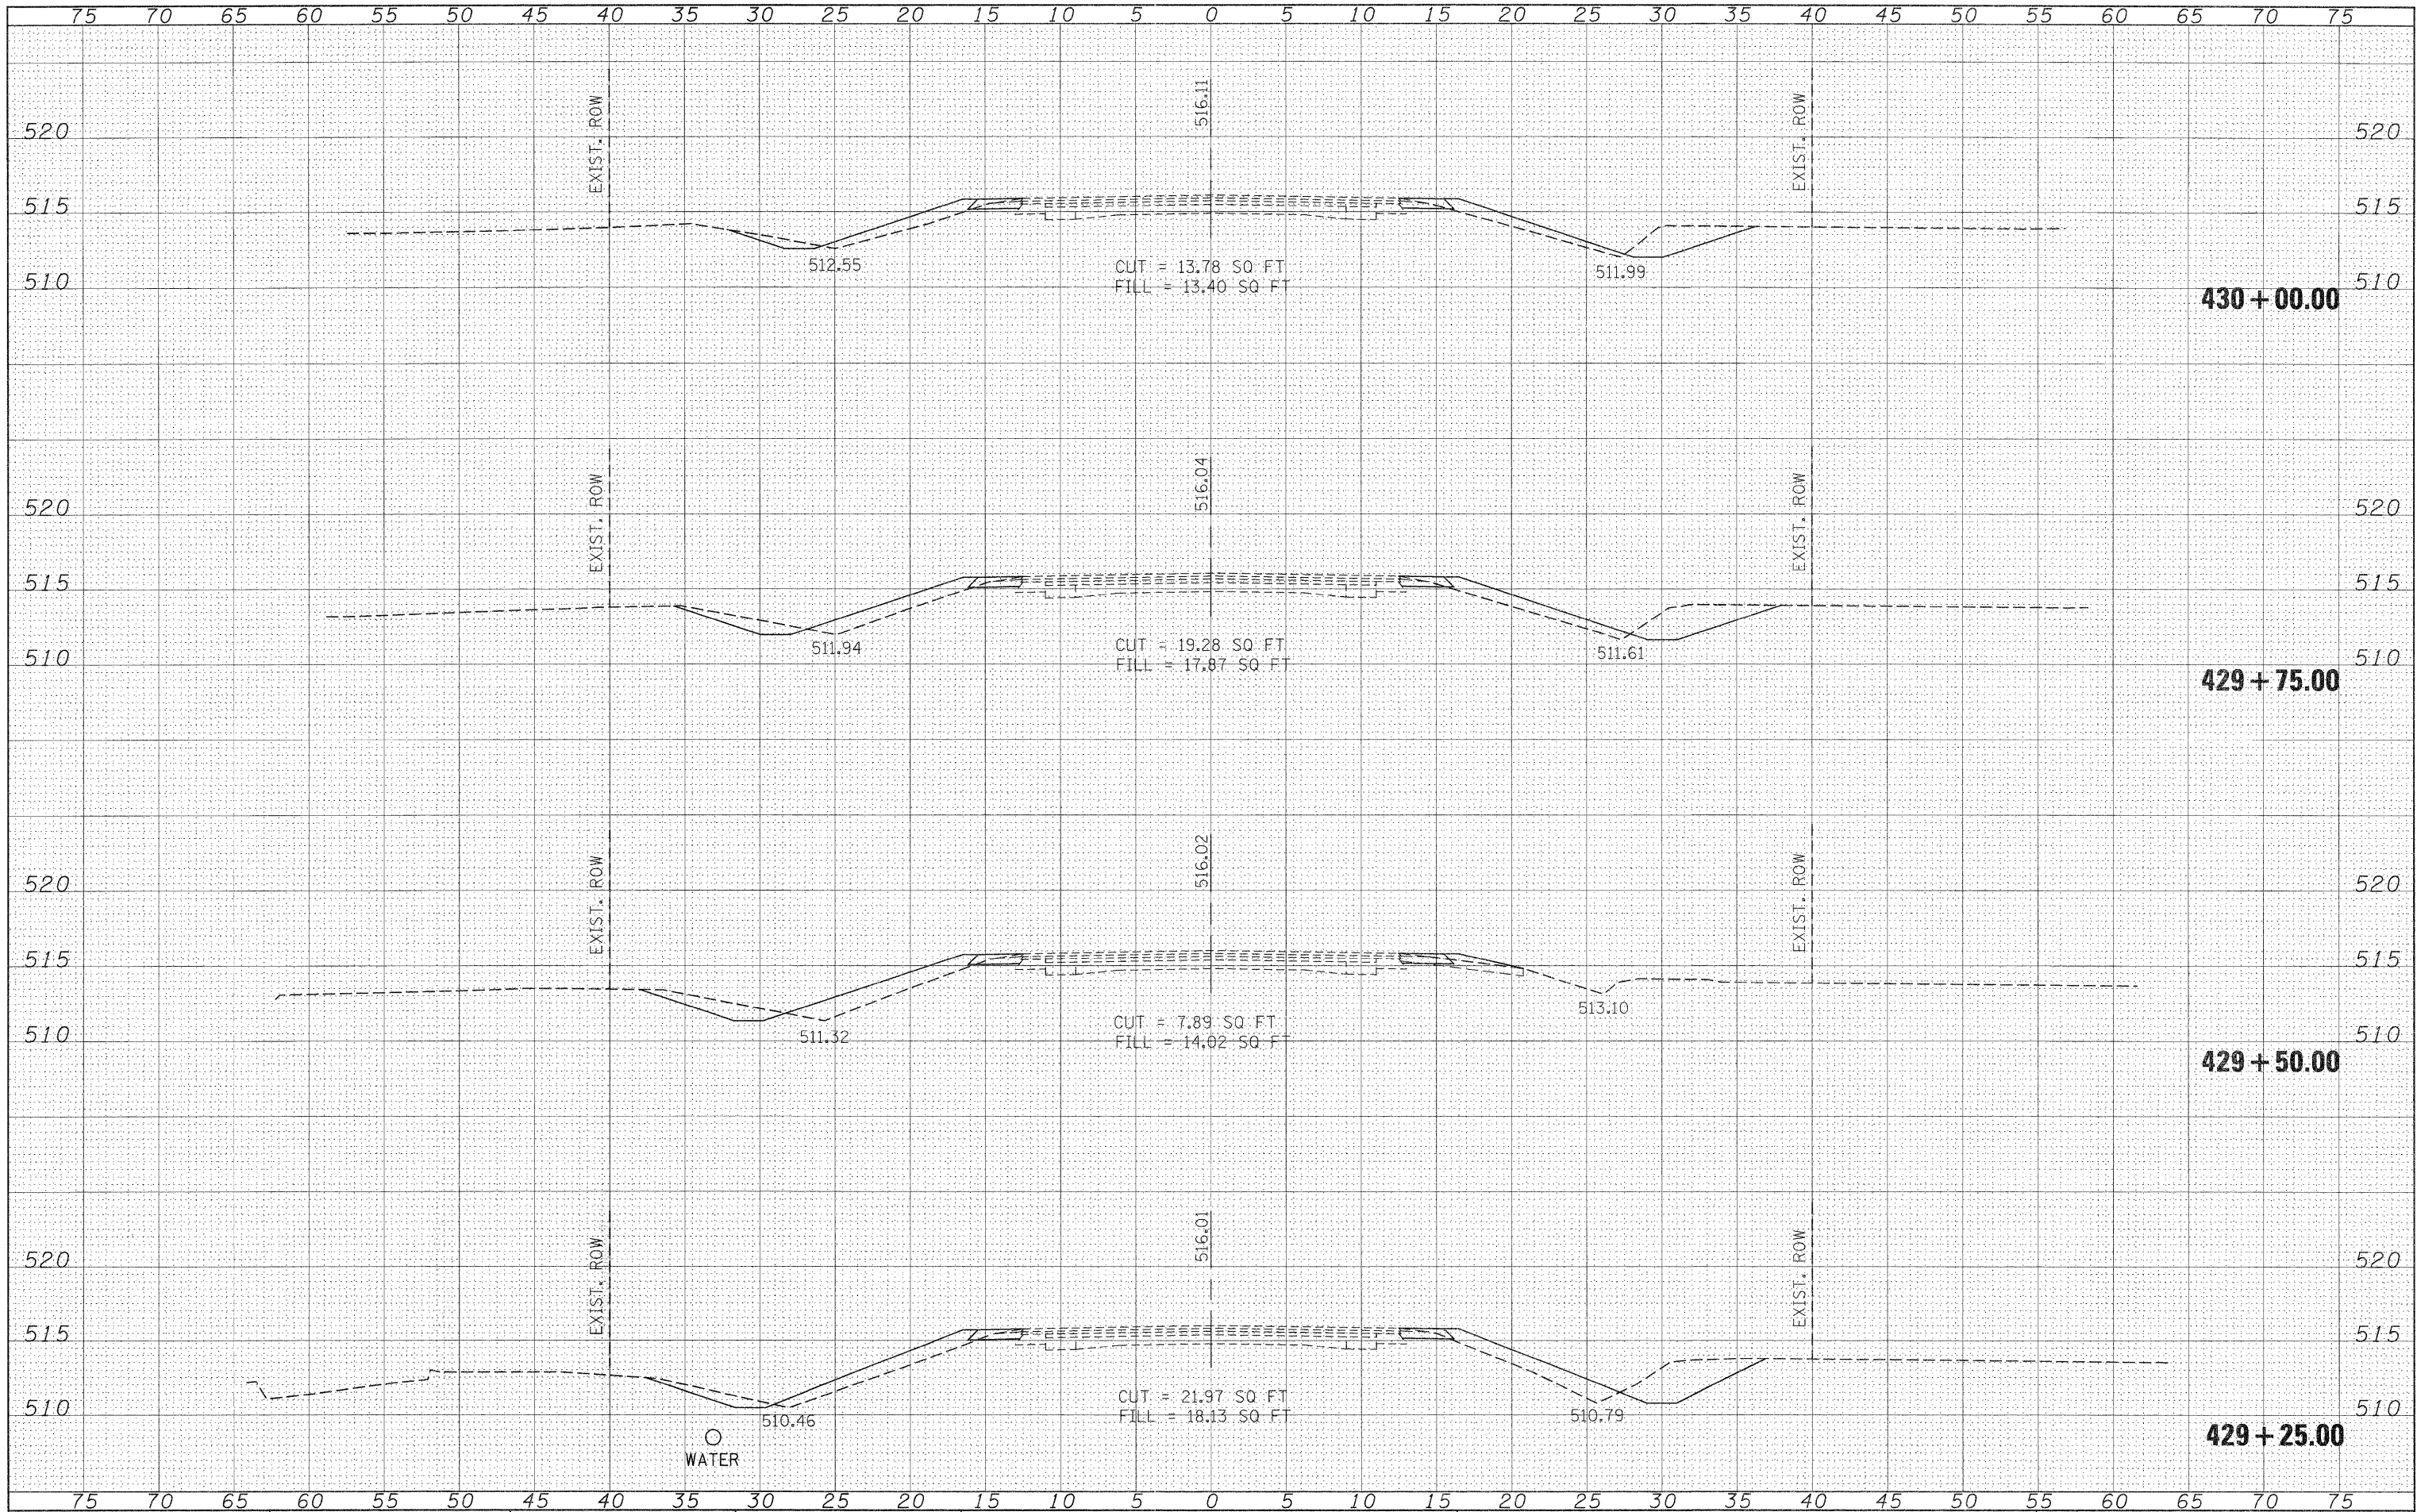

FILE NAME = c:\pwork\pwidot\porterc\dm49697\d978091-sh-073-7073-us.dgn

USER NAME = porterc
 PLOT SCALE = 5.0002" / IN.
 PLOT DATE = 3/22/2011

DESIGNED -
 DRAWN -
 CHECKED -
 DATE -

REVISED -
 REVISED -
 REVISED -
 REVISED -

**STATE OF ILLINOIS
 DEPARTMENT OF TRANSPORTATION**

**IL 13 OVER UNNAMED STREAM
 CROSS SECTIONS**
 SCALE: 1"=5' SHEET NO. OF SHEETS STA. 429+25.0000 TO STA. 430+00.0000

F.A.P. RTE.	SECTION	COUNTY	TOTAL SHEETS	SHEET NO.
103	1028-1	PERRY	18	17
CONTRACT NO. 78091				
ILLINOIS FED. AID PROJECT				