


TO BE USED:  
 STA. 677+22.86 TO STA. 691+80

\*\*\*MATCH EXISTING SLOPE

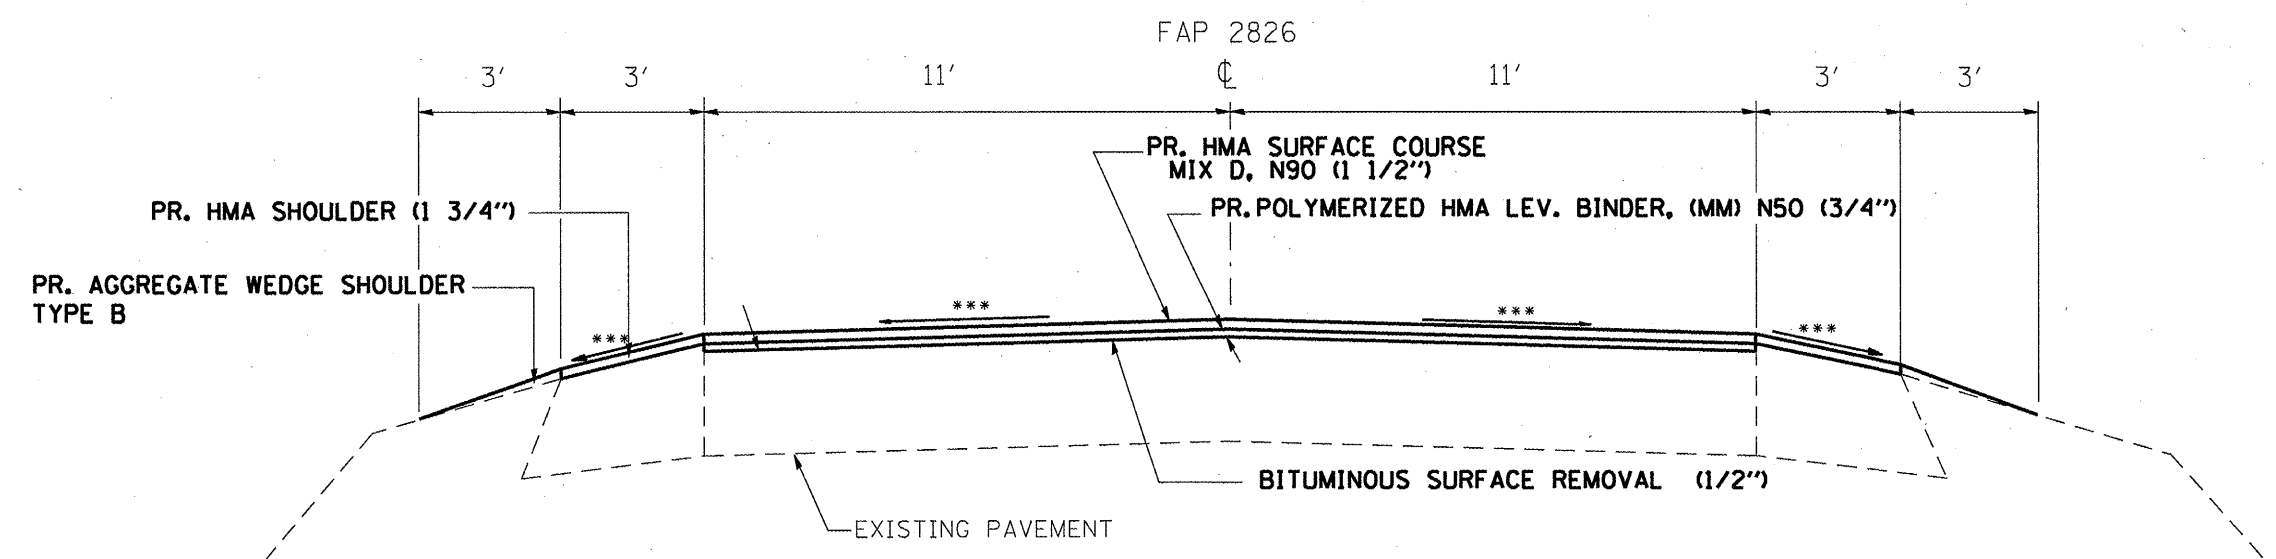

TO BE USED:  
 STA. 856+19.3 TO STA. 864+27.79

\*\*\*MATCH EXISTING SLOPE

• FAS 2826  
 •• (109RS-2, 110RS-2, 110-2RS)

FILE NAME =	USER NAME = eybar.js	DESIGNED -	REVISED -
ct:\pwwork\pmsdot\eybar.js\d256359\bl7805-sh1-plan.dgn		DRAWN -	REVISED -
PLOT SCALE = 100.3351' / IN.		CHECKED -	REVISED -
PLOT DATE = 3/21/2011		DATE -	REVISED -

**STATE OF ILLINOIS  
 DEPARTMENT OF TRANSPORTATION**

**TYPICAL SECTION**

SCALE: \_\_\_\_\_ SHEET NO. \_\_\_ OF \_\_\_ SHEETS STA. \_\_\_\_\_ TO STA. \_\_\_\_\_

F.A. RTE.	SECTION	COUNTY	TOTAL SHEETS	SHEET NO.
•	••	JEFFERSON	25	7
CONTRACT NO. 78185			ILLINOIS FED. AID PROJECT	