



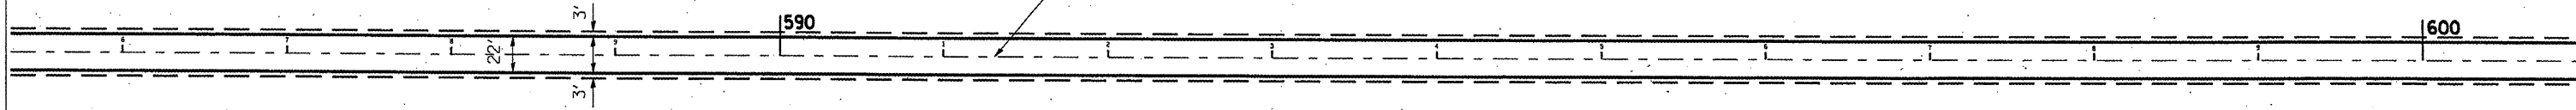

☉ FAS 2826 IL 37

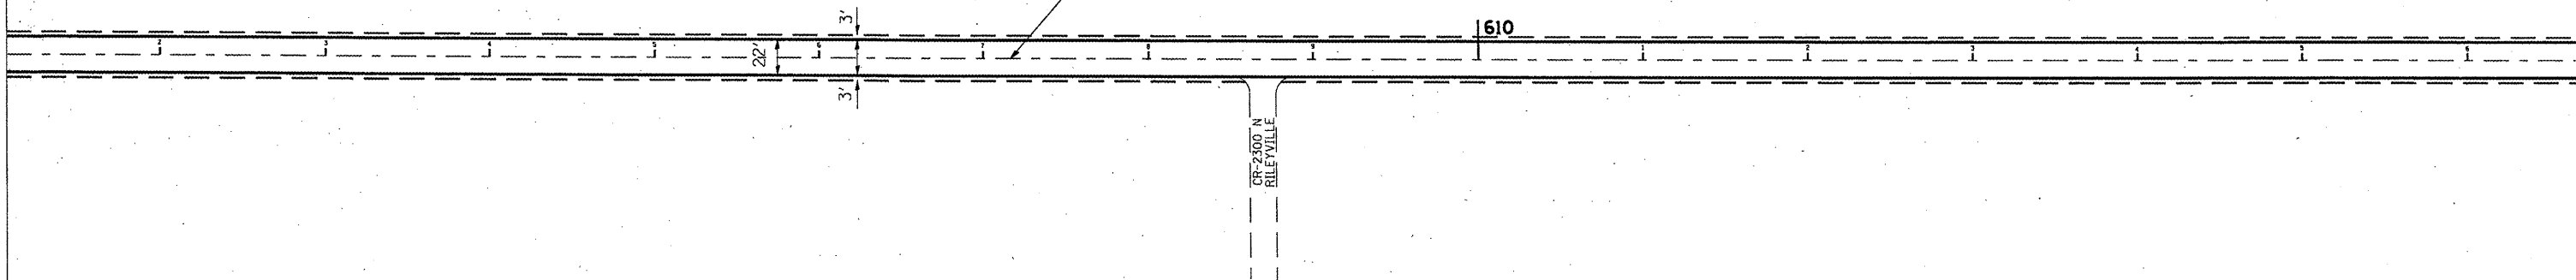

☉ FAS 2826 IL 37



• FAS 2826
•• (109RS-2, 110RS-2, 110-2RS)

| | | | |
|--|----------------------|------------|-----------|
| FILE NAME = | USER NAME = ayber.js | DESIGNED - | REVISED - |
| c:\pwork\pwork\ayber.js\d0256359\178185-shs-plan.dgn | | DRAWN - | REVISED - |
| PLOT SCALE = 100.2434' / IN. | | CHECKED - | REVISED - |
| PLOT DATE = 3/17/2011 | | DATE - | REVISED - |

STATE OF ILLINOIS
DEPARTMENT OF TRANSPORTATION

PLAN LAYOUT

| | | | | | | | |
|--------------|-------------------------------|--------------------------------|-------------|---------|-----------------------------|--------------|-----------|
| SCALE: _____ | SHEET NO. ____ OF ____ SHEETS | STA. _585+30_ TO STA. _616+30_ | F.A. RTE. - | SECTION | COUNTY | TOTAL SHEETS | SHEET NO. |
| | | | * | ** | JEFFERSON | 25 | 12 |
| | | | | | CONTRACT NO. 78185 | | |
| | | | | | [ILLINOIS] FED. AID PROJECT | | |