


PLAN VIEW US 51 (FAP 322)

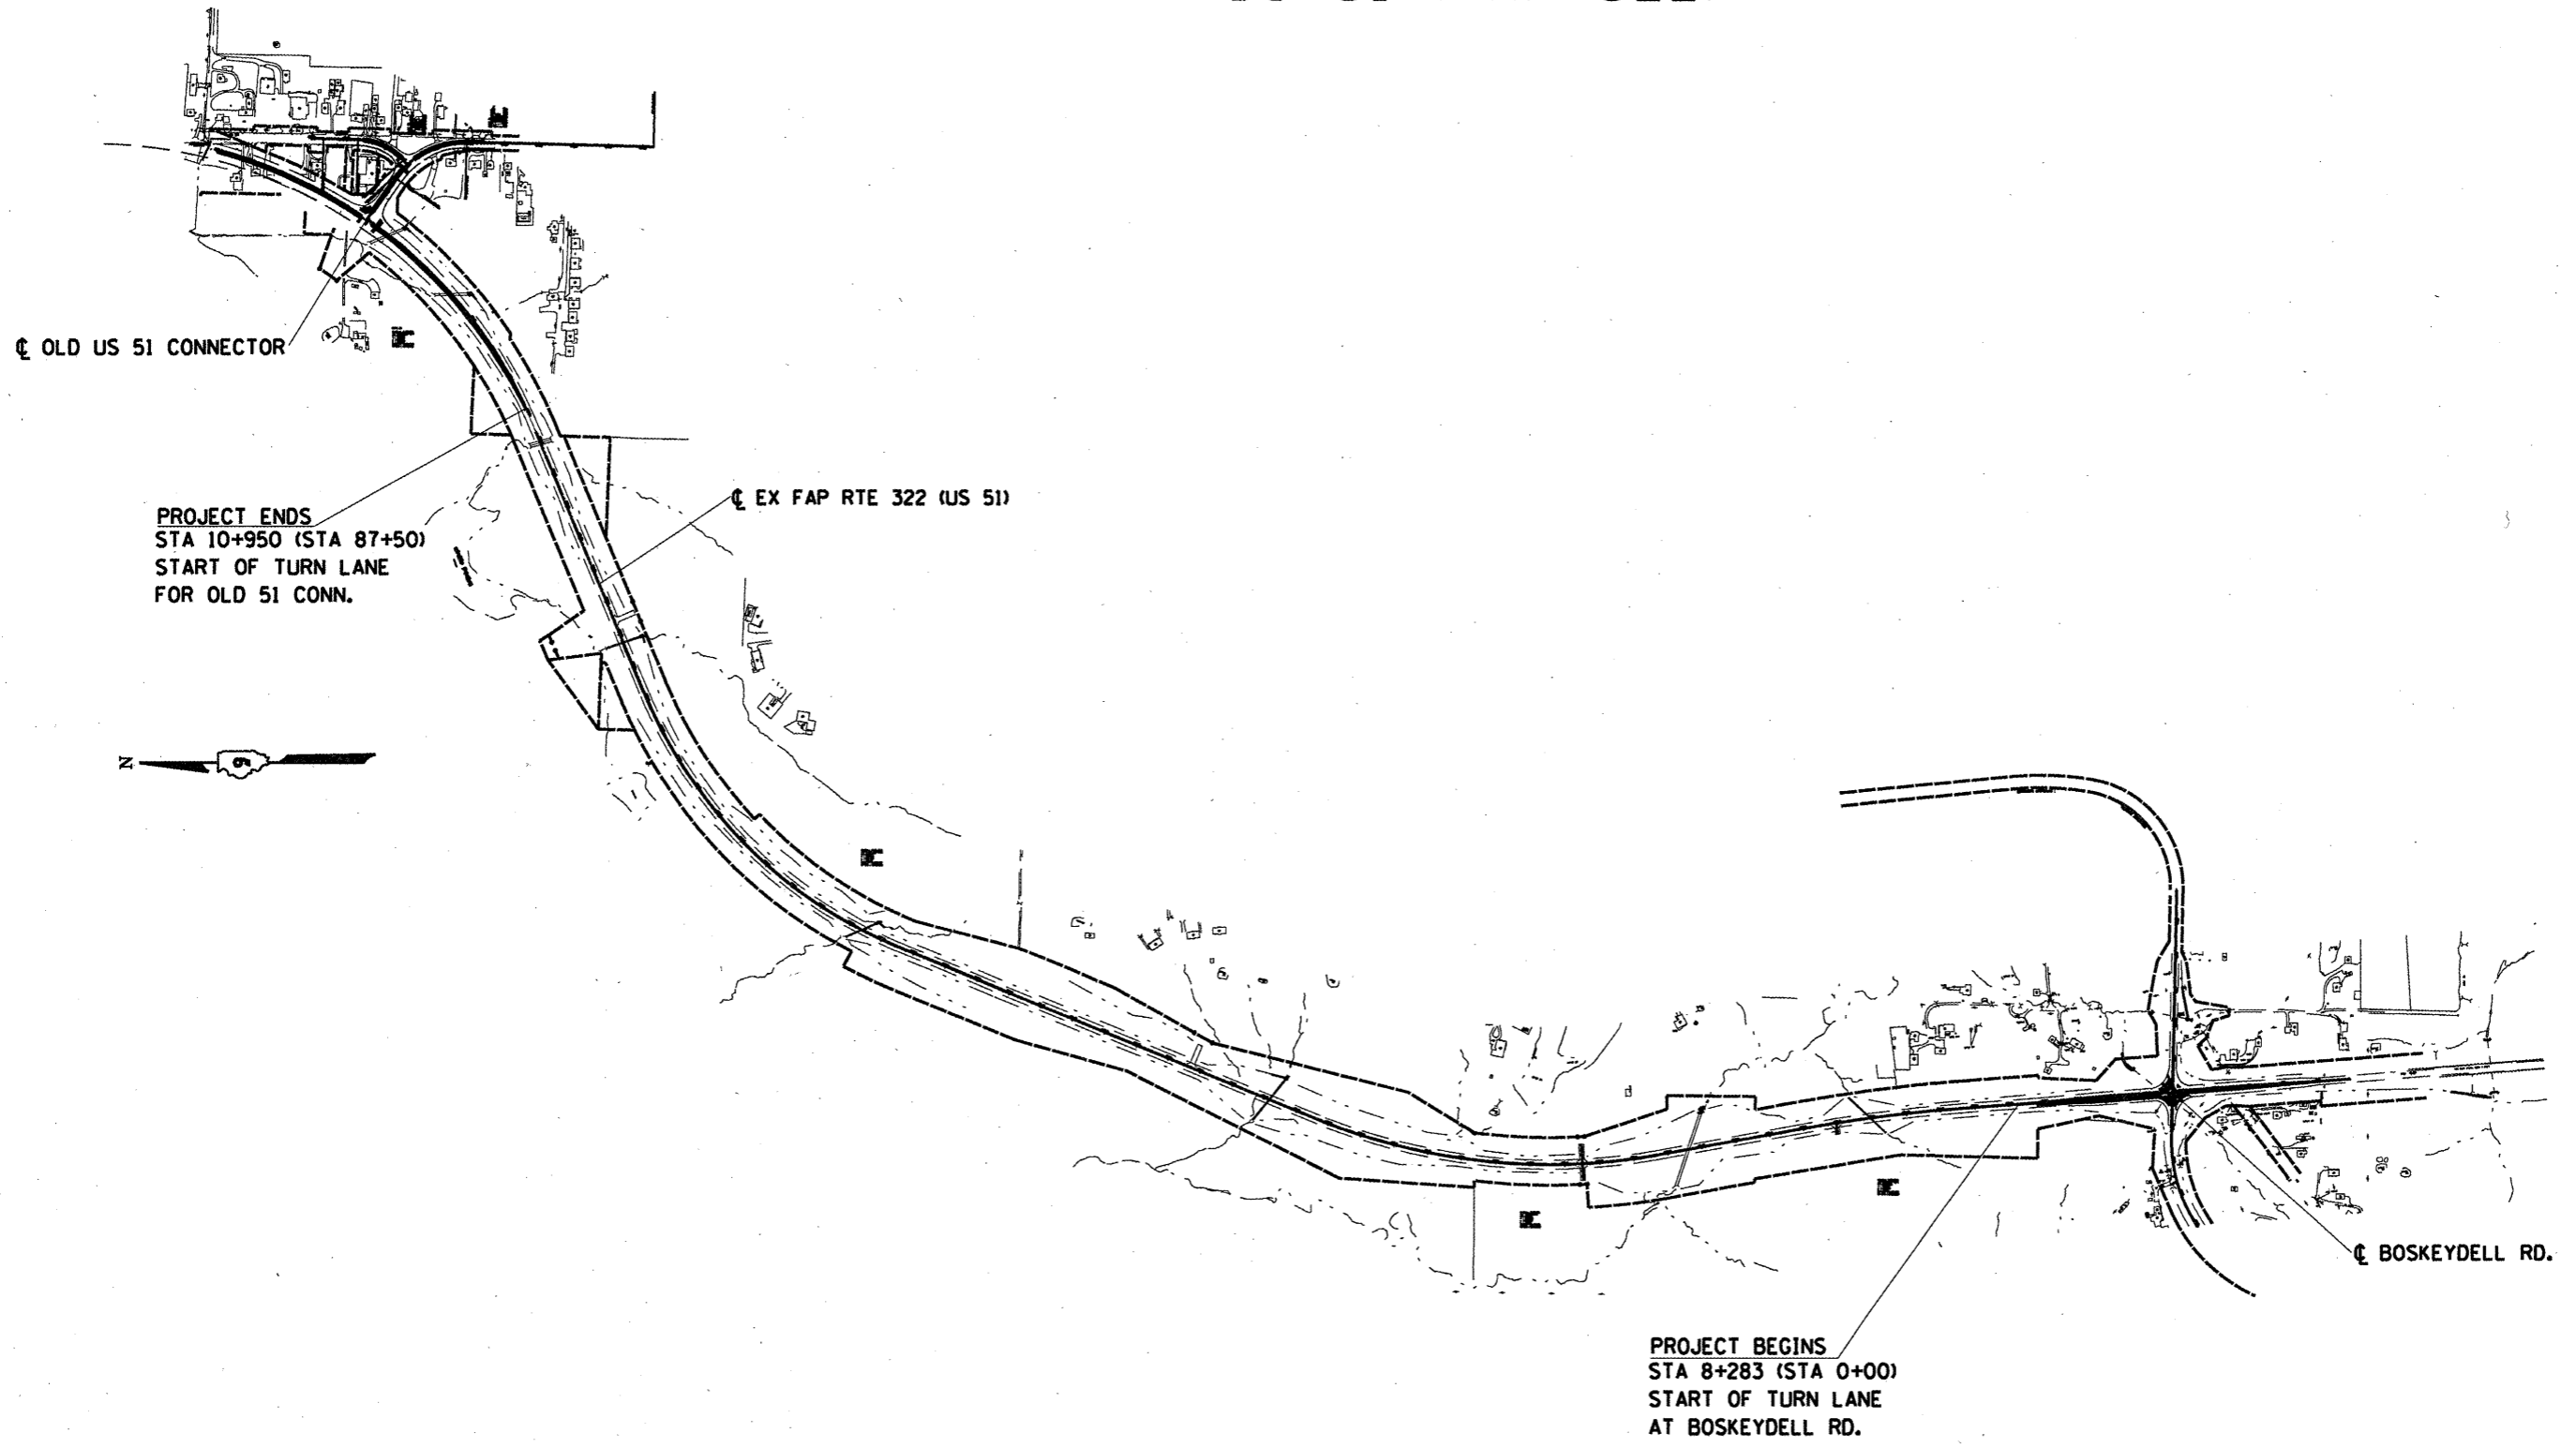

FILE NAME =	USER NAME = LENZINIAD	DESIGNED - ---	REVISED - ---	STATE OF ILLINOIS DEPARTMENT OF TRANSPORTATION	PLAN SHEET	F.A.P. RTE.	SECTION	COUNTY	TOTAL SHEETS	SHEET NO.
ct:\pwork\pwork\lenziniad\02239191\7824-Design-rest.dgn		DRAWN - ---	REVISED - ---		SCALE: -----	SHEET NO. 5 OF XX SHEETS	(9-3.10-3.107)1-1	*	10	9
PLOT SCALE = 1/83.1218" / IN.		CHECKED - ---	REVISED - ---		STA. -----	TO STA. -----	CONTRACT NO. 78224			
PLOT DATE = 3/8/2011		DATE - ---	REVISED - ---		FED. ROAD DIST. NO. - ILLINOIS FED. AID PROJECT					